


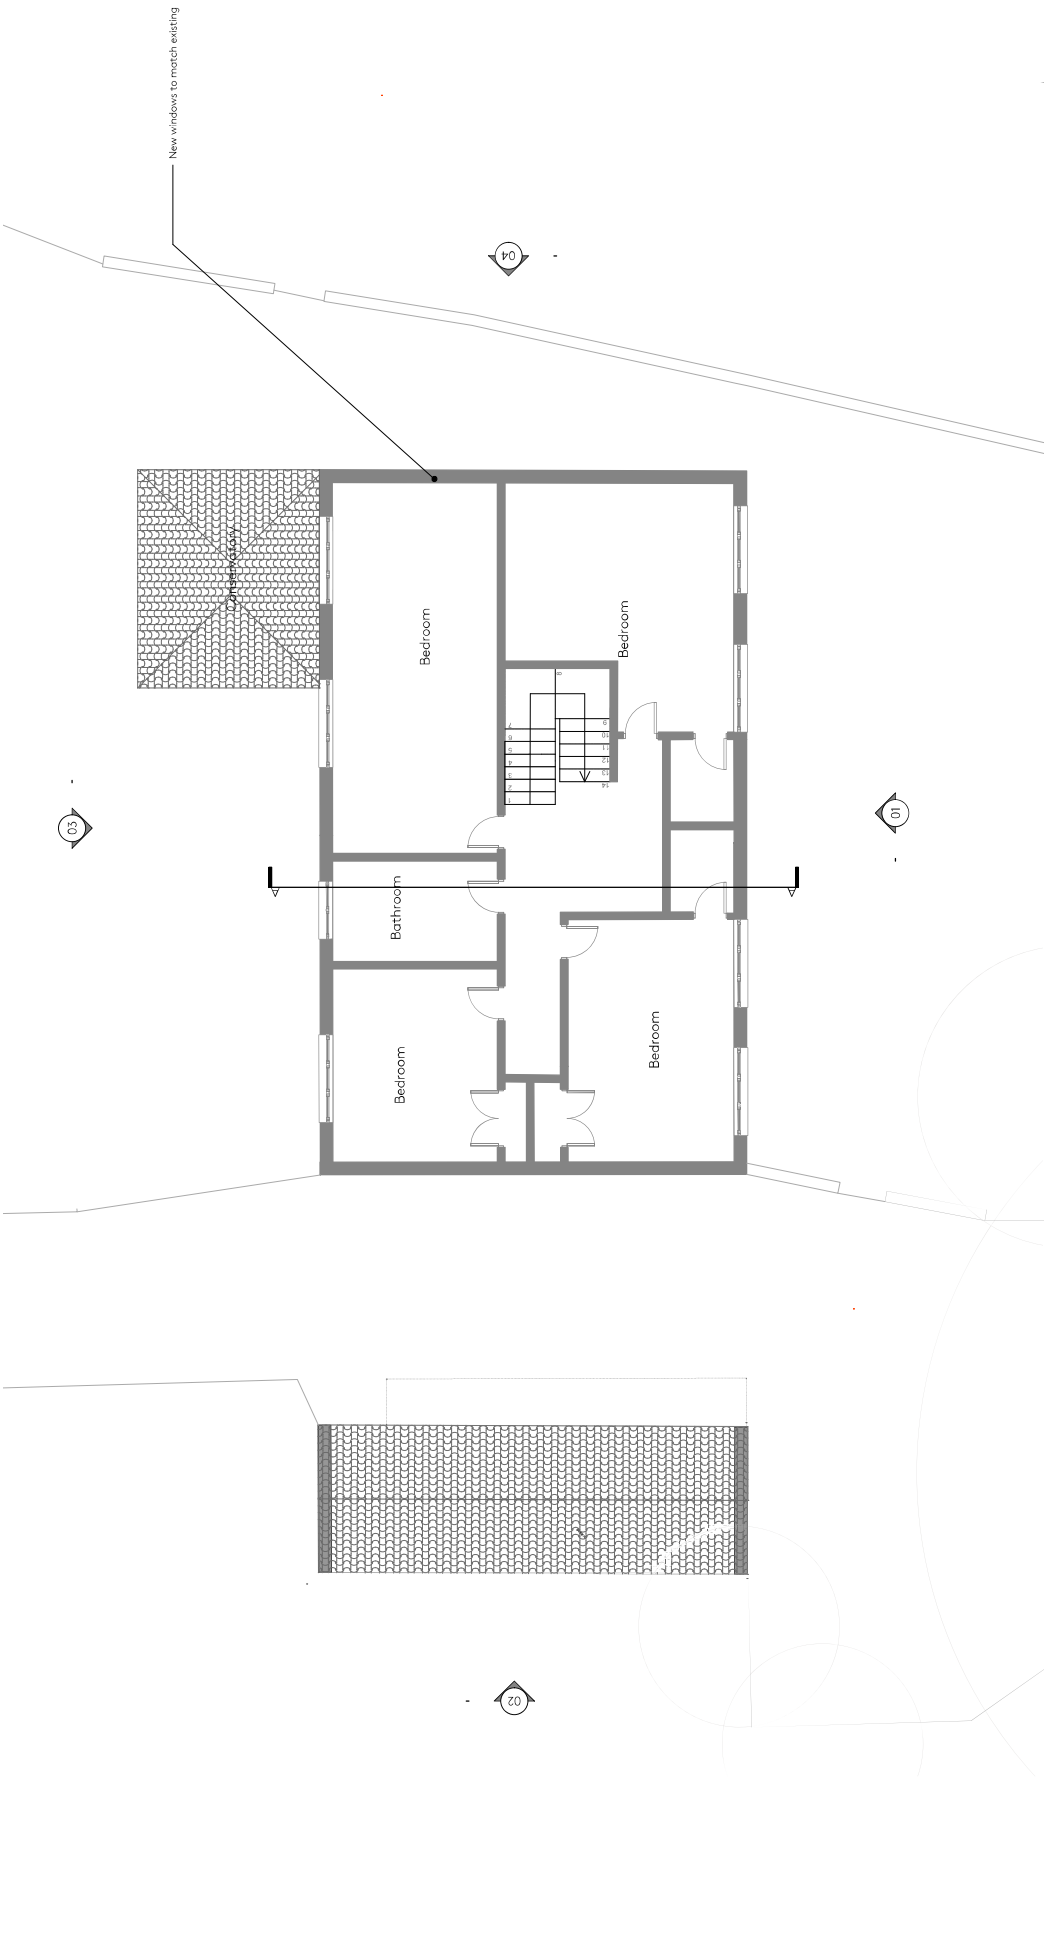

1 Proposed First Floor Plan
Scale 1:100



Ackroyd Lowrie 23 Vyners Street London E2 9DG 0203 770 9780 www.ackroydlowrie.com	CONSTRUCTION NOTE: DO NOT SCALE FROM THIS DRAWING. DO NOT USE ANY AREAS INDICATED FOR CONSTRUCTION UNLESS SPECIFICALLY NOTED ON THE DRAWING. ANY CHANGES MUST BE MADE IN WRITING AND SIGNED BY THE ARCHITECT. DO NOT REPRODUCE ANY PART OF THIS DRAWING WITHOUT PRIOR WRITTEN PERMISSION FROM ACKROYD LOWRIE, THE COMPANY OF ACKROYD LOWRIE LTD.				Rev	Date	Comment				
					Project: 787 - Waterdell Farm		Dwg Title: Proposed First Floor Plan				
					Client: Basegold Property Limited		Dwg No. 787 - 111		Rev		
					Created: Aug-21		Drawn: BH		Checked: KH		
							Scale: 1:100 @ A3		Current Stage: Planning		