


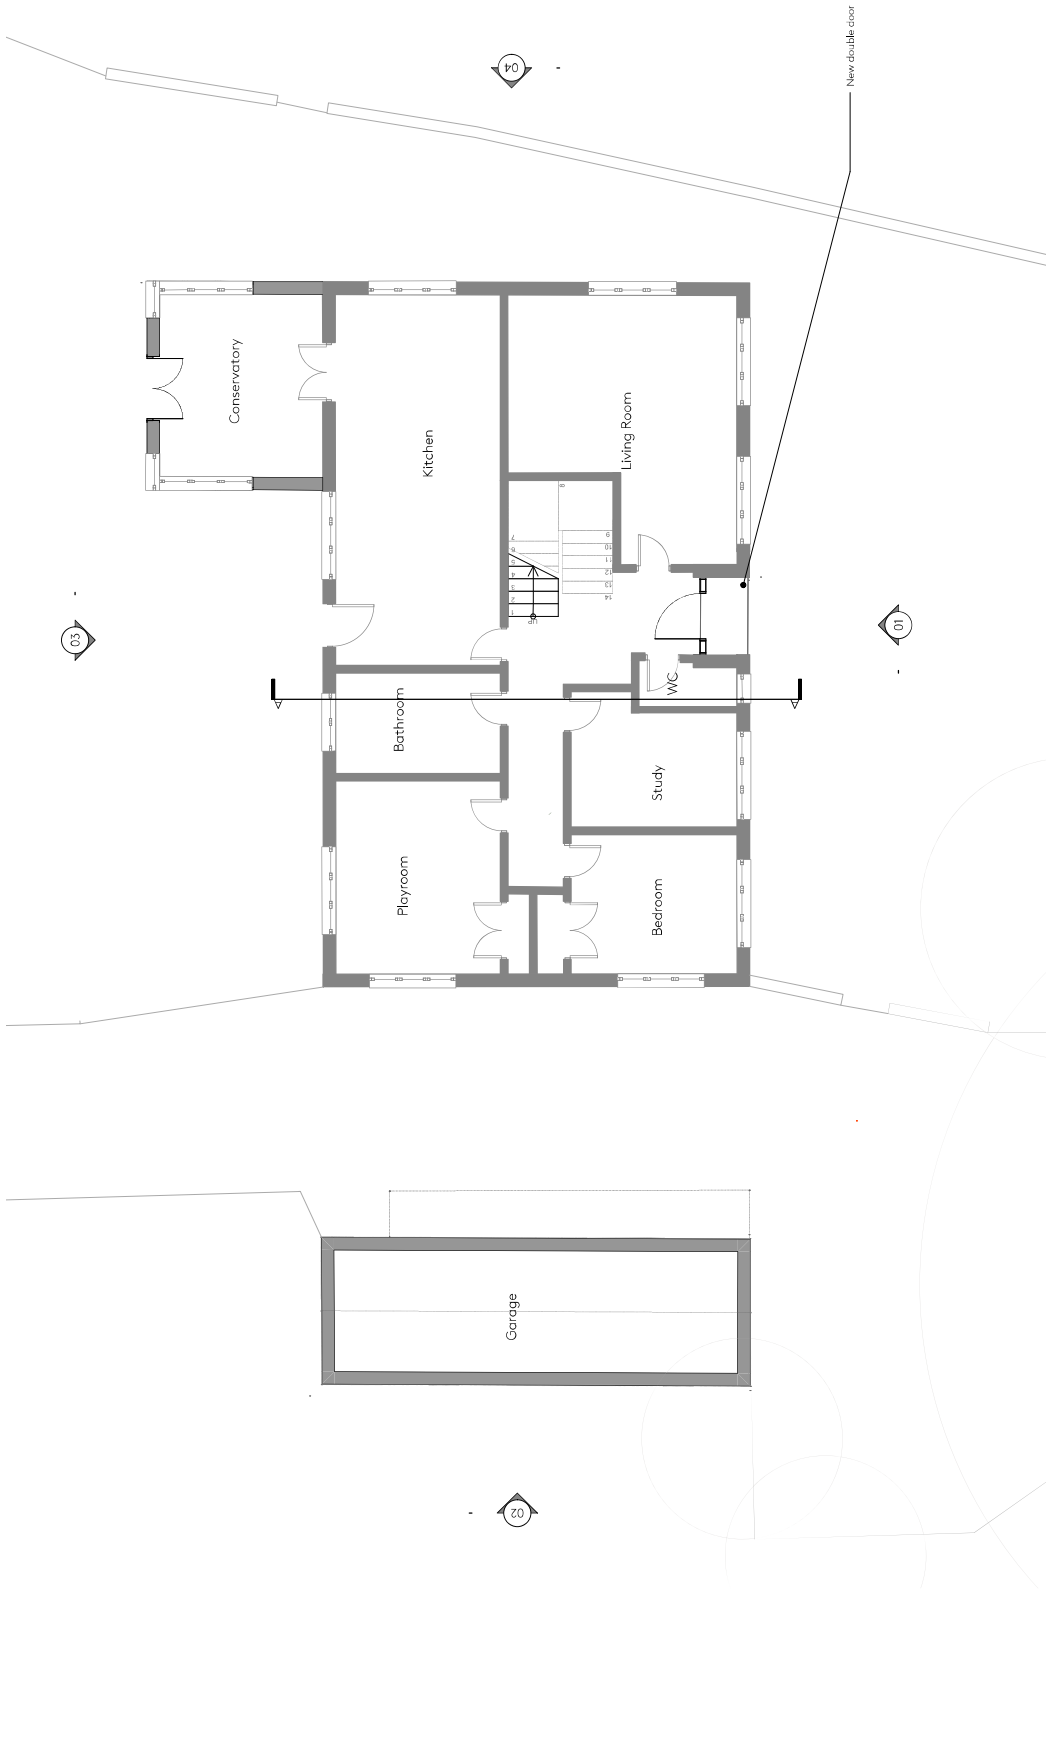

1 Proposed Ground Floor Plan
Scale 1:100



Ackroyd Lowrie 23 Vyners Street London E2 9DG 0203 770 9780 www.ackroydlowrie.com CONSTRUCTION NOTE: DO NOT SCALE FROM THIS DRAWING. DO NOT USE ANY AREAS INDICATED FOR CONSTRUCTION UNLESS SPECIFICALLY STATED ON THE DRAWING OR IN THE CONTRACT. ANY CHANGES MUST BE APPROVED BY THE ARCHITECT. DO NOT REPRODUCE ANY PART OF THIS DRAWING WITHOUT PRIOR WRITTEN PERMISSION FROM ACKROYD LOWRIE, THE COMPANY OF ACKROYD LOWRIE LTD.	Rev	Date	Comment						
				Project:	787 – Waterdell Farm		Dwg Title	Proposed Ground Floor Plan	
				Client:	Basegold Property Limited		Dwg No.	787 – 110	
				Created:	Aug-21	Drawn:	BH	Checked:	KH
								Scale	1:100 @ A3
									Current Stage
									Planning