


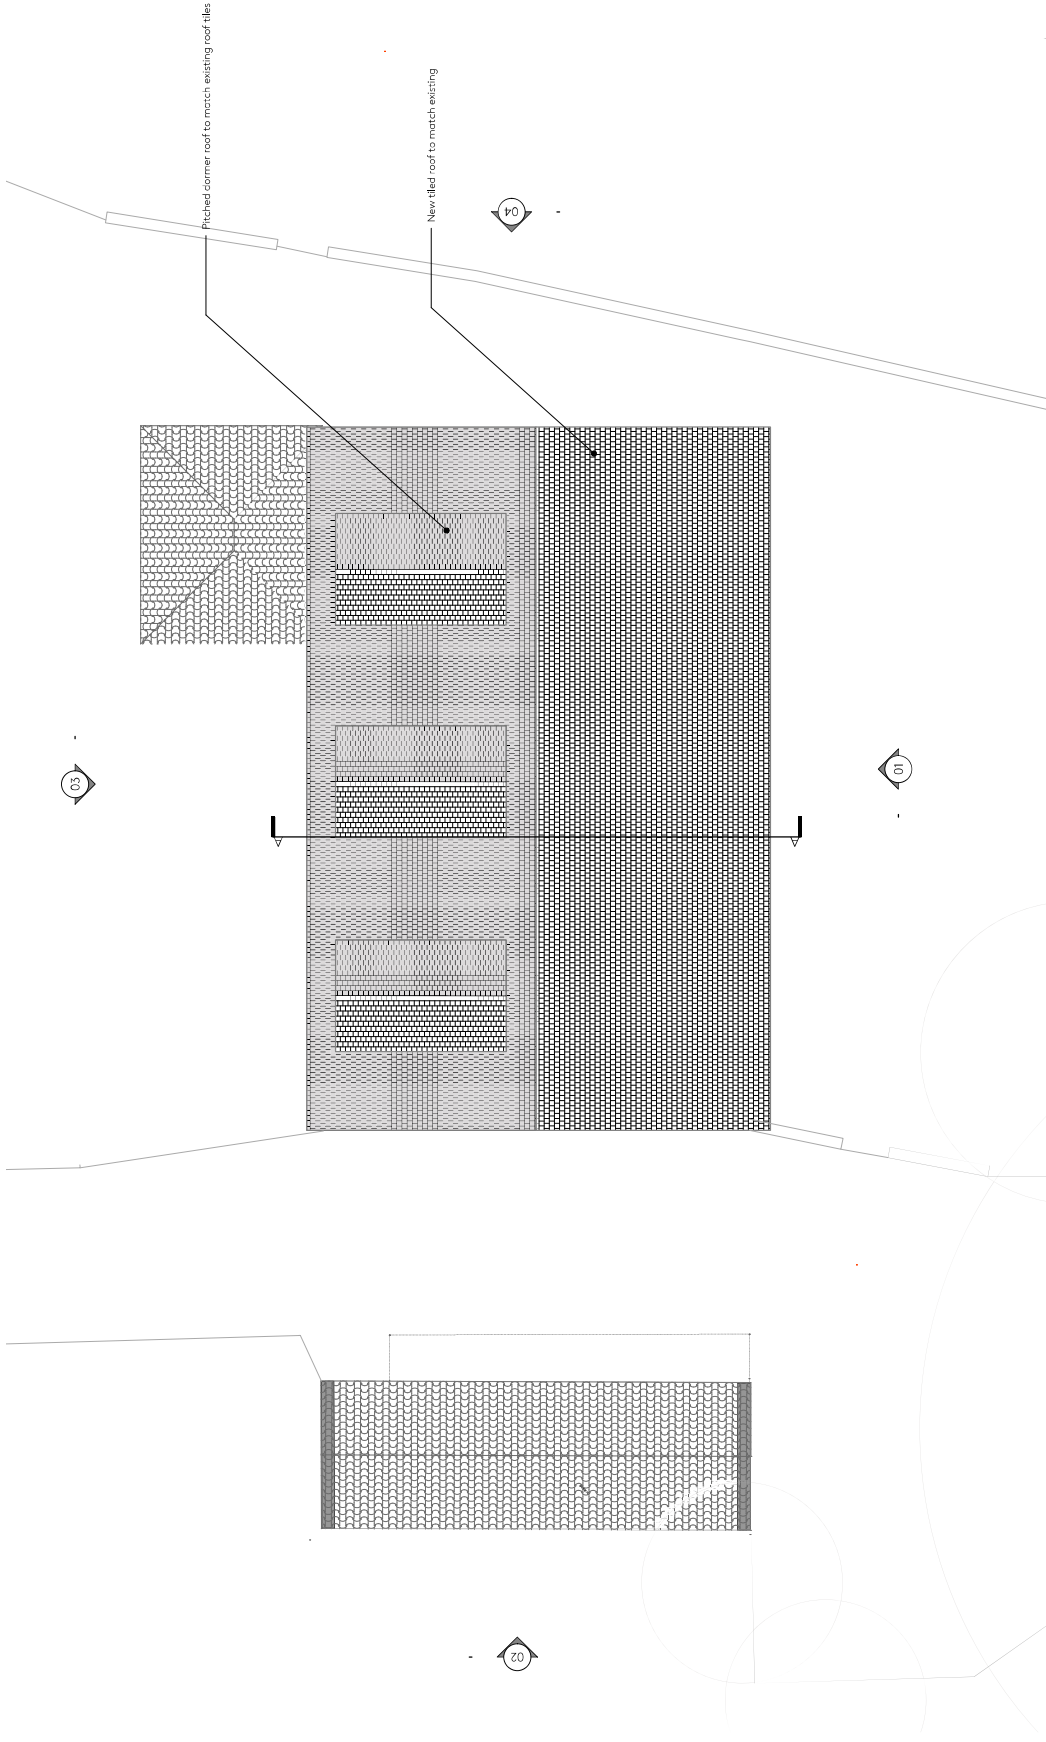

1 Proposed Roof Plan  
Scale 1:100



|   |   |  |     |      |         |                                                                                                 |                                            |                             |                                        |                            |  |                                  |
|---|---|--|-----|------|---------|-------------------------------------------------------------------------------------------------|--------------------------------------------|-----------------------------|----------------------------------------|----------------------------|--|----------------------------------|
| <div><b>Ackroyd<br/>Lowrie</b></div> <div>23 Vyner Street<br/>London E2 9DG<br/>0203 770 9780<br/>www.ackroydlowrie.com</div> | <b>CONSTRUCTION NOTE:</b><br>DO NOT SCALE FROM THIS DRAWING.<br>DO NOT USE ANY AREAS INDICATED FOR CONSTRUCTION WITHOUT THE WRITTEN CONSENT OF LEGALLY BINDING CONTRACT DOCUMENTS.<br>DO NOT REPRODUCE ANY PART OF THIS DRAWING WITHOUT PRIOR WRITTEN PERMISSION OF ACKROYD LOWRIE LTD. |  | Rev | Date | Comment | <div></div> | Project<br><b>787 - Waterdell Farm</b>     |                             | Dwg Title<br><b>Proposed Roof Plan</b> |                            |  |                                  |
|   |   |  |     |      |         |                                                                                                 | Client<br><b>Basegold Property Limited</b> | Dwg No.<br><b>787 - 113</b> |                                        | Rev                        |  |                                  |
|   |   |  |     |      |         |                                                                                                 | Created<br><b>Aug-21</b>                   | Drawn<br><b>BH</b>          | Checked<br><b>KH</b>                   | Scale<br><b>1:100 @ A3</b> |  | Current stage<br><b>Planning</b> |
|   |   |  |     |      |         |                                                                                                 |                                            |                             |                                        |                            |  |                                  |
|   |   |  |     |      |         |                                                                                                 |                                            |                             |                                        |                            |  |                                  |