


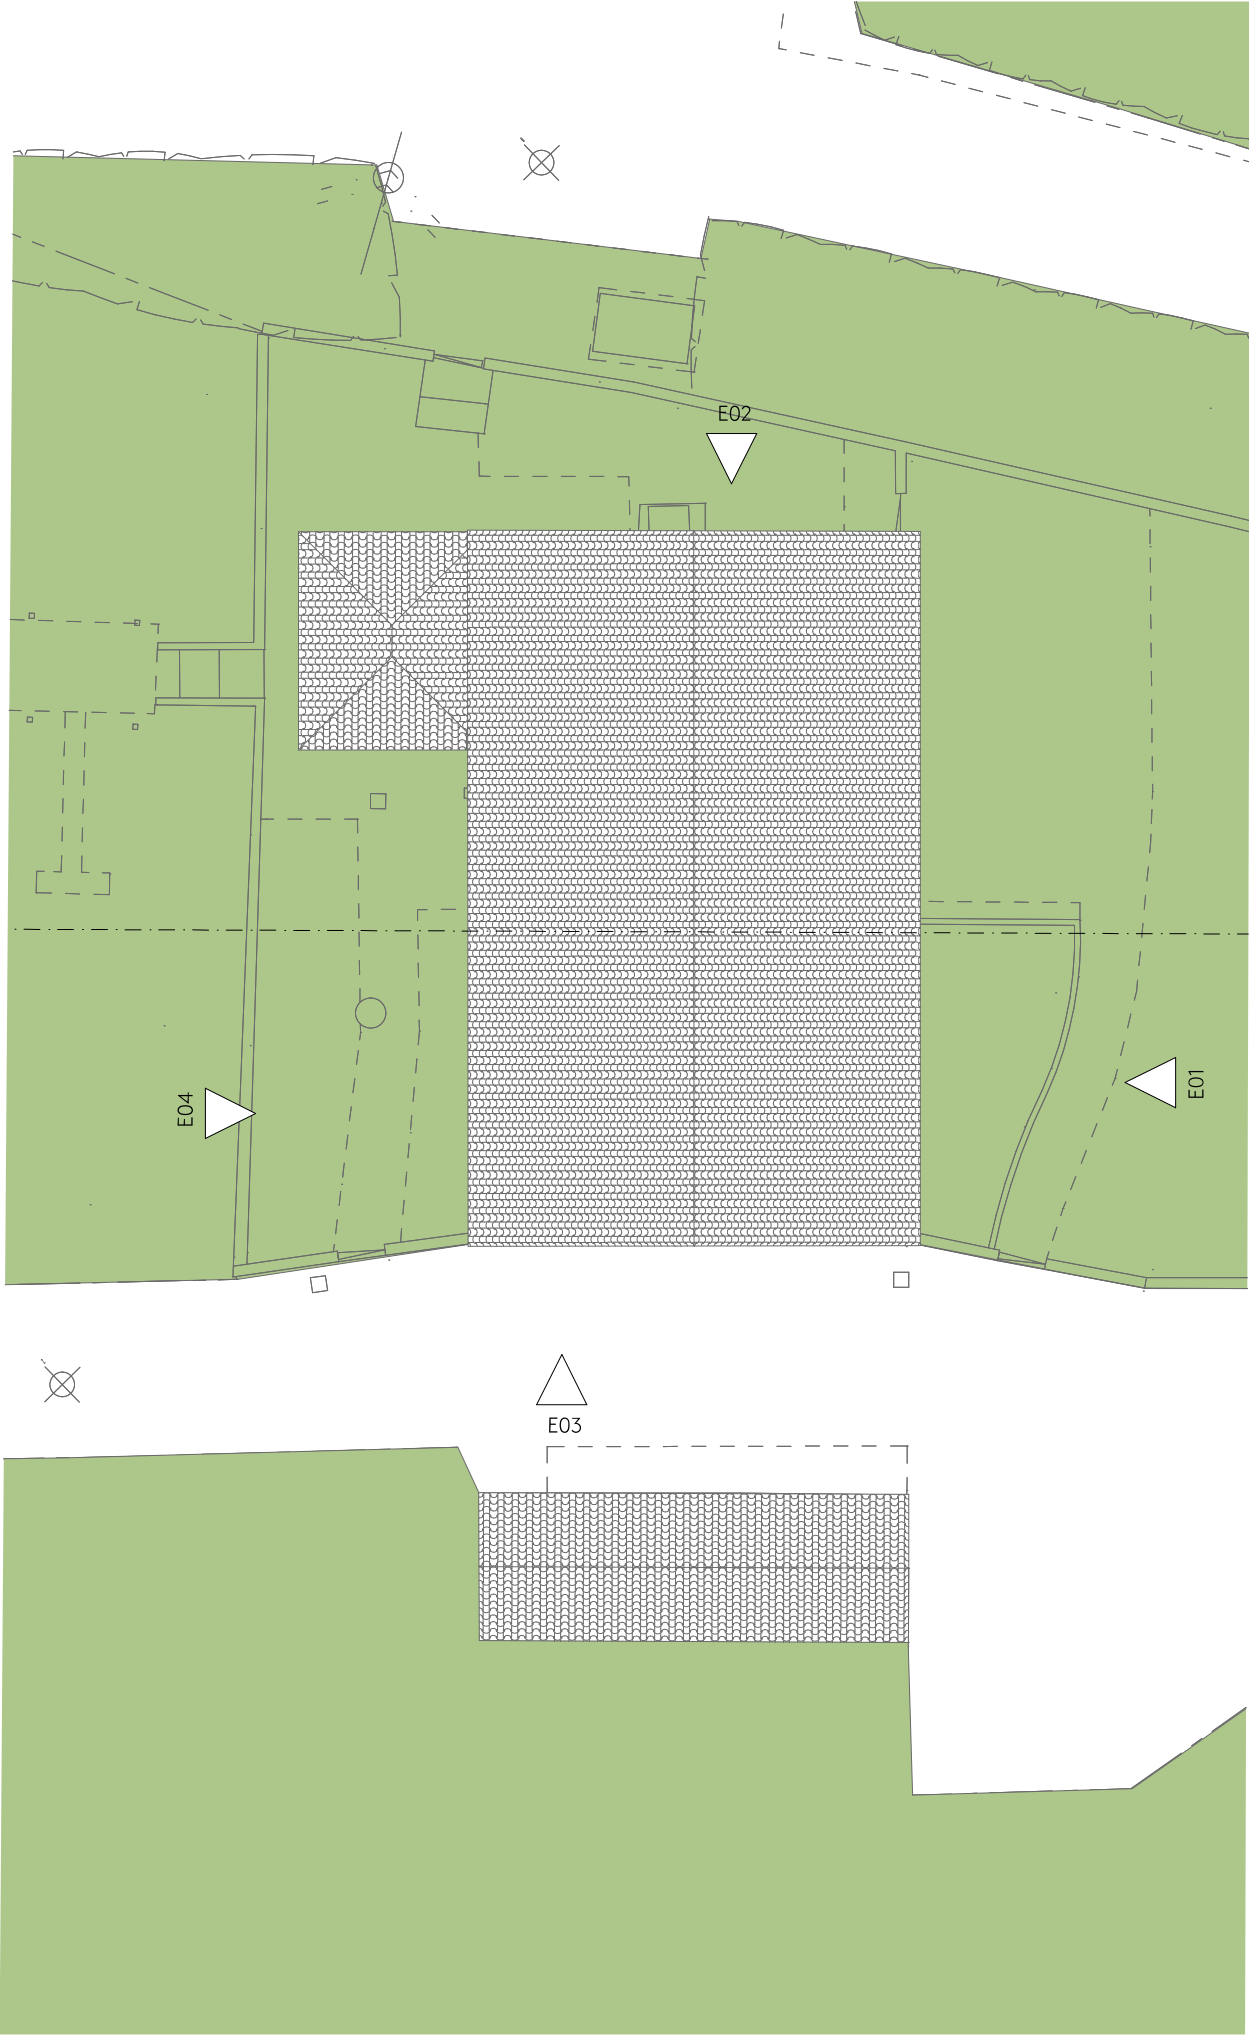

Ackroyd Lowrie 23 Vyse Street London E2 9DG 0203 770 9780 www.ackroydlowrie.com			Issue No. Date Comment 2 05/04/202		Notes DO NOT USE ANY AREAS INCLUDED FOR THE EXISTING ROOF PLAN IN ANY OTHER CONTRACT. Key		Project 787 - Waterdell Farm		Dwg Title Existing Roof Plan	
									Client Basegold Property Ltd		Dwg No. 787-011	
									Date MAY 2022		Scale @A3	
									Checked AR		Current Stage PLANNING	
									Drawn LR		Issue A1	