


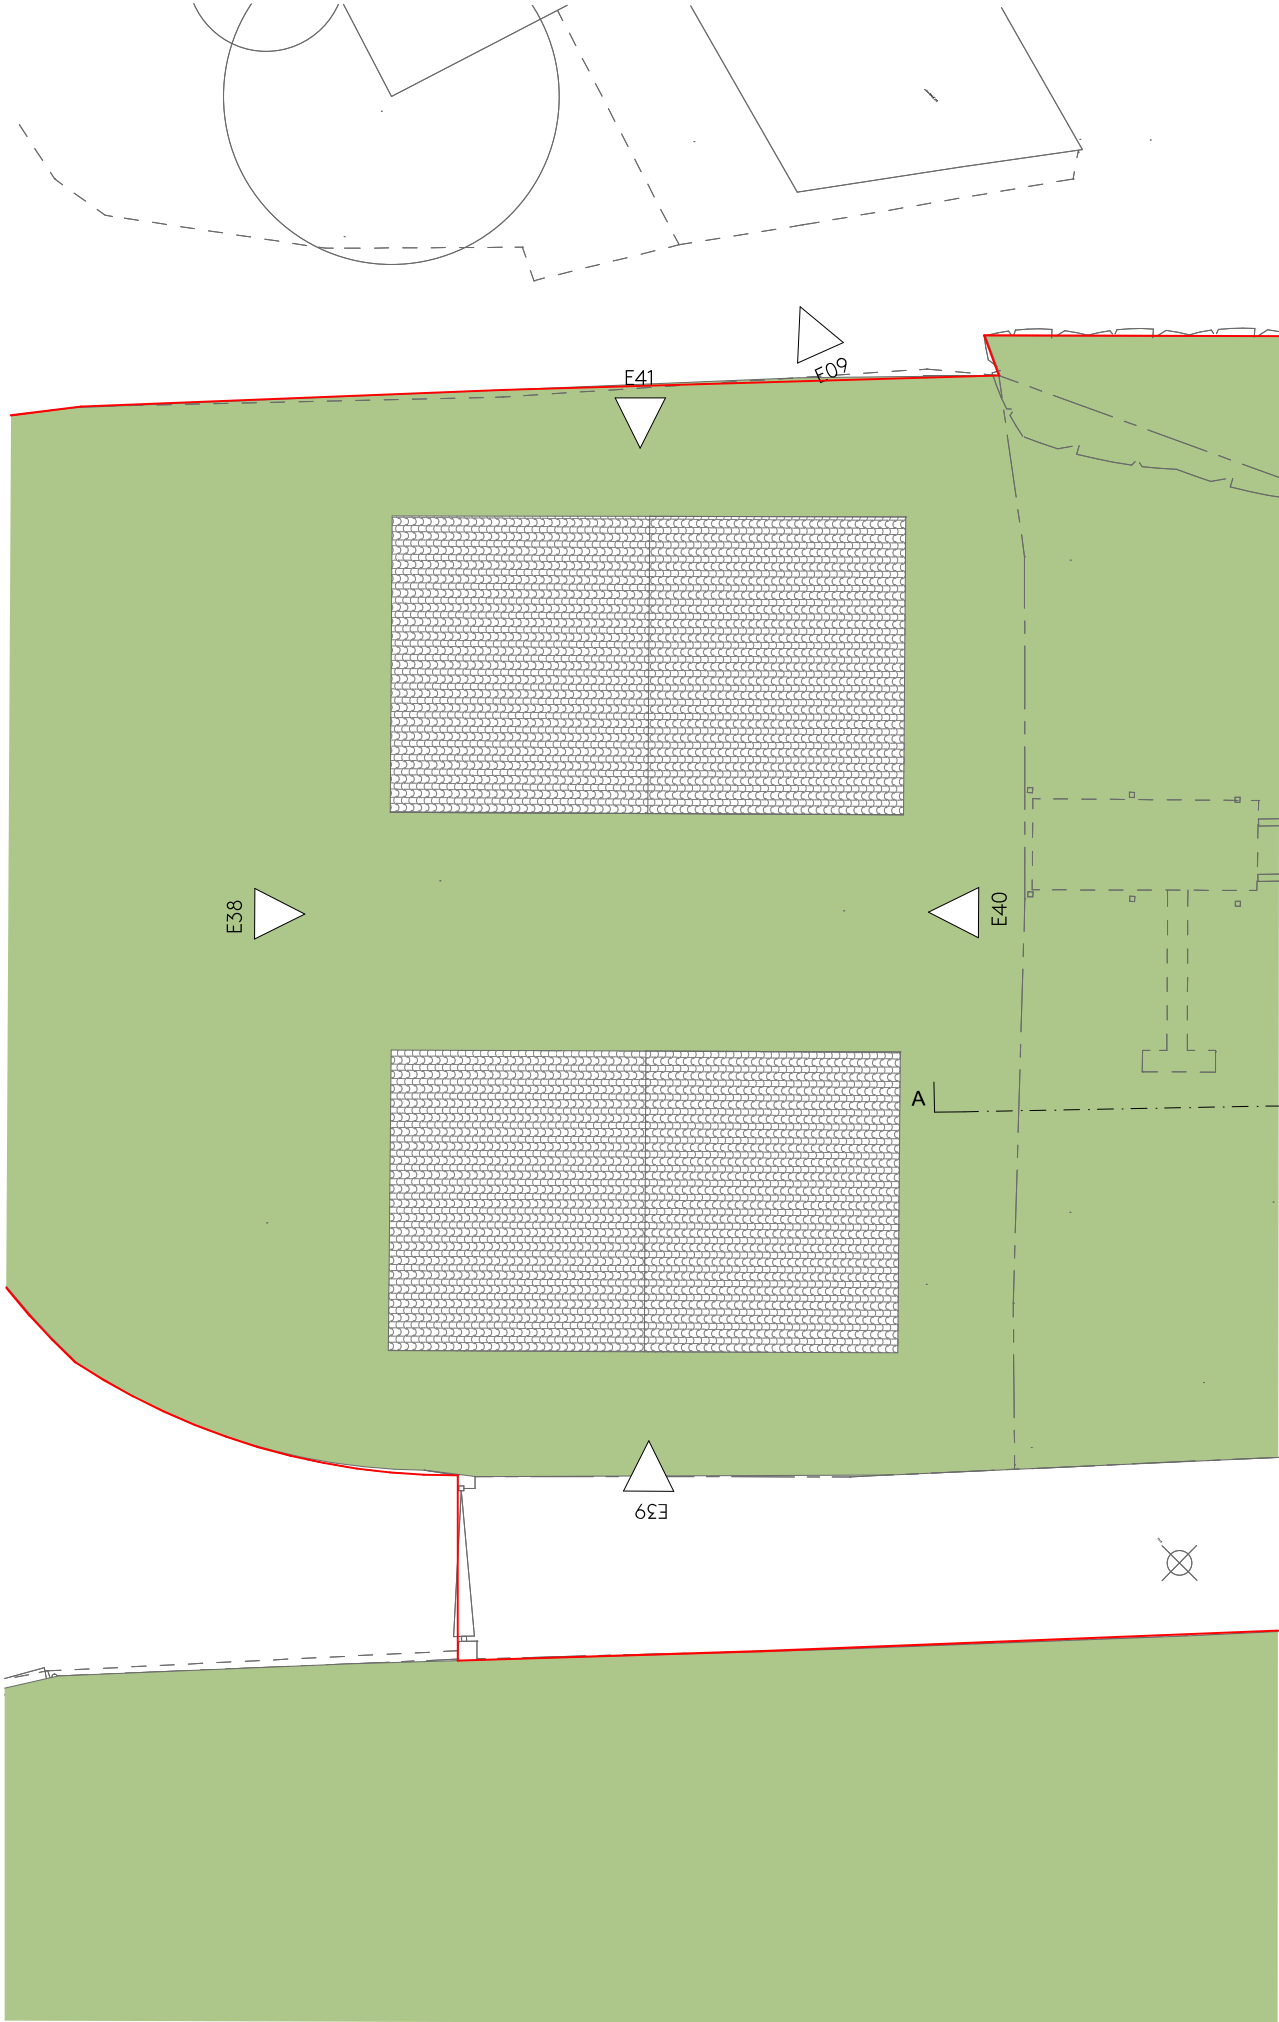

Ackroyd Lowrie 23 Vyse Street London E2 9DG 0203 770 9780 www.ackroydlowrie.com		Issue No. Date Comment 2 08/04/202		Notes DO NOT USE ANY AREAS INCLUDED FOR THE PROPOSED DEVELOPMENT WITHOUT THE WRITTEN CONSENT OF ACKROYD LOWRIE LTD. DO NOT SCALE DIMENSIONS FROM THIS DRAWING. DIMENSIONS SHALL BE TAKEN FROM THE DRAWING.		Key		Project 787 - Waterdell Farm		Dwg Title Outbuildings Roof Plan	
								Client Basegold Property Ltd		Dwg No. 787-105	
								Date MAY 2022		Scale @A3 1:100	
								Drawn LR		Checked AR	
								Current Stage PLANNING		Issue A1	