



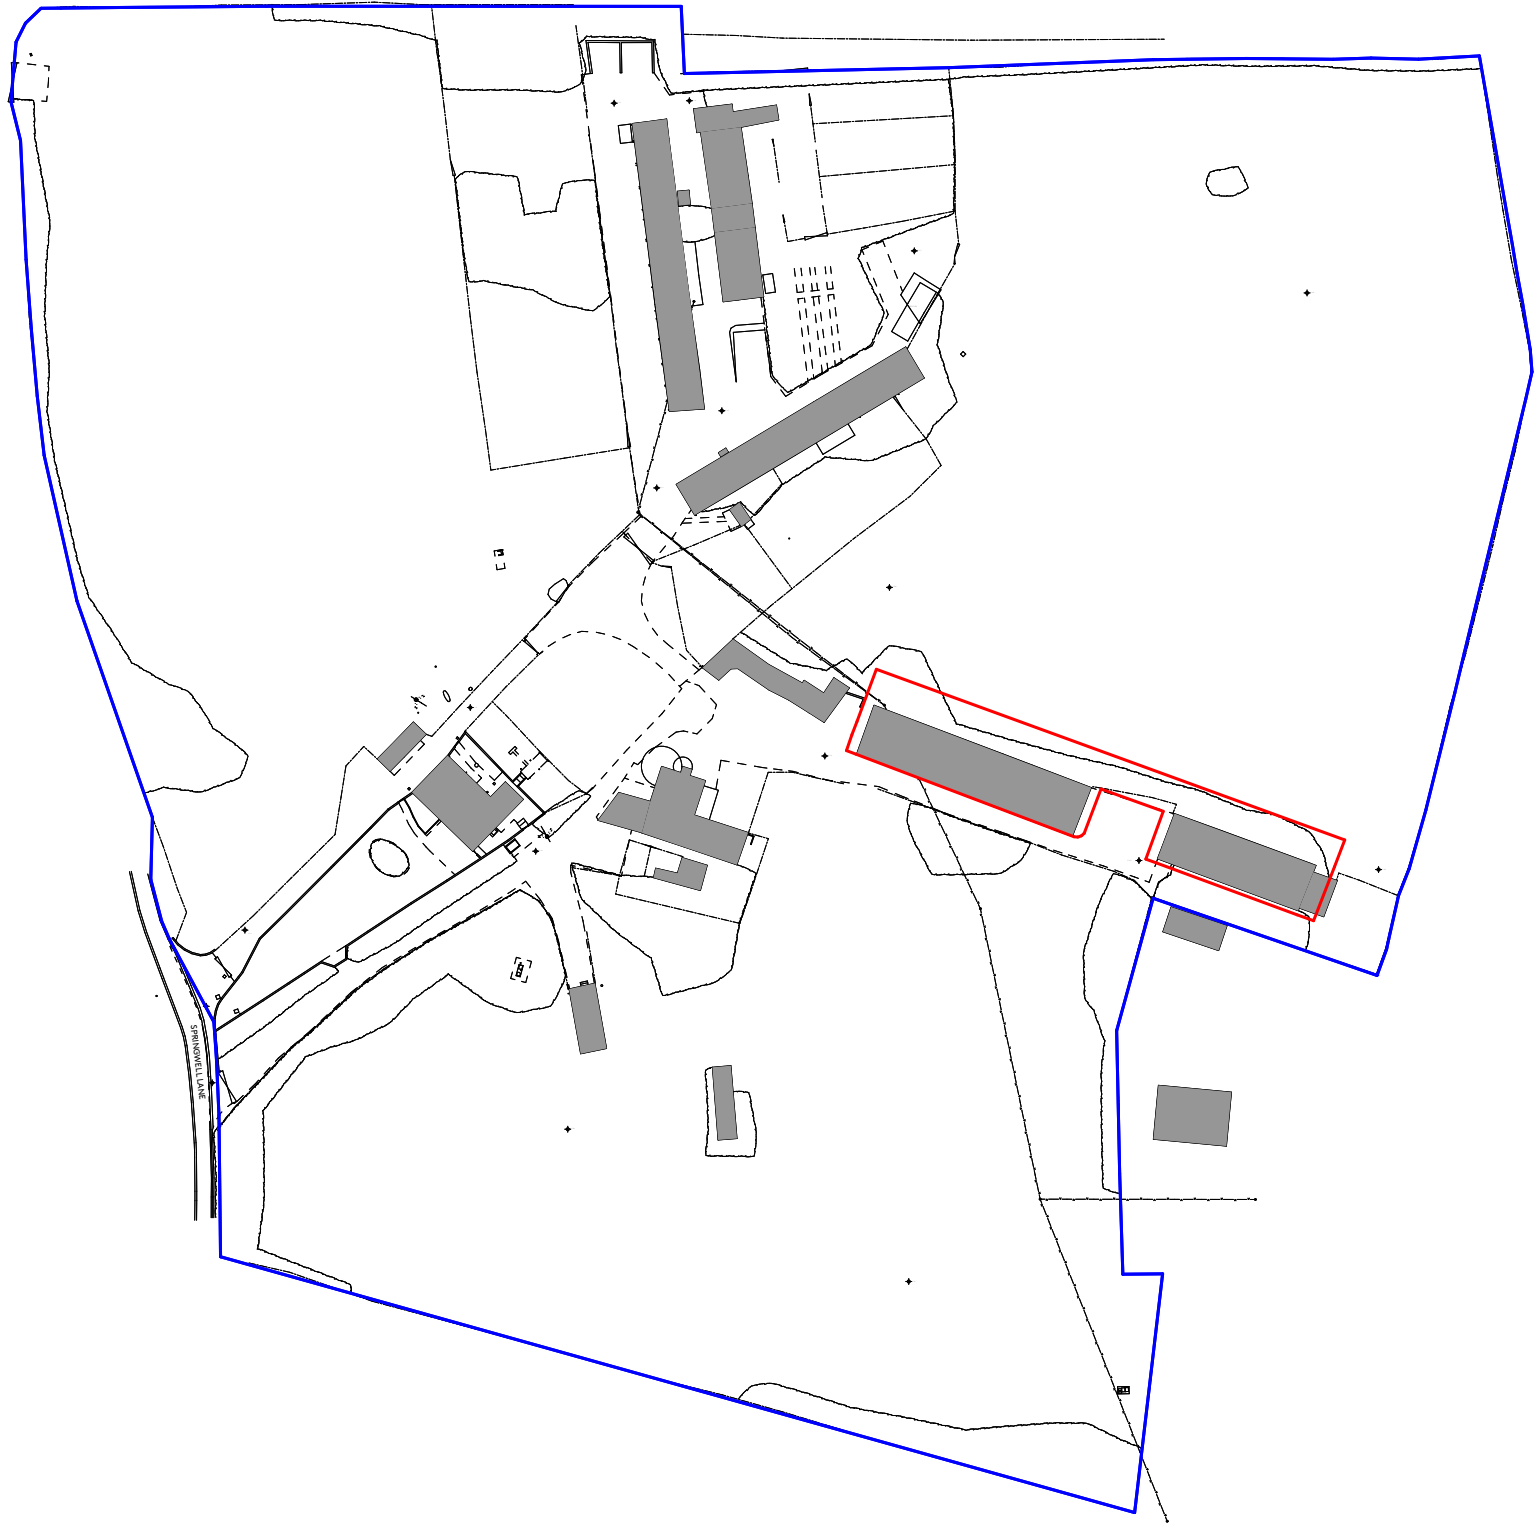

|   |       |      |         |   |   |                       |         |               |           |               |       |
|---|-------|------|---------|---|---|-----------------------|---------|---------------|-----------|---------------|-------|
| <div><div><div>A</div><div>Ackroyd<br/>Lowrie</div></div><div><div>23 Vyner Street</div><div>London E2 9DG</div><div>0203 770 9780</div><div>www.ackroydlowrie.com</div></div></div> | Issue |      | Notes   |   | Key   |                       | Project |               | Dwg Title |               |       |
|   | No.   | Date | Comment | DO NOT USE ANY AREAS INDICATED FOR EITHER VALUATION, PURCHASE SALE OR ANY OTHER FORM OF LEGALLY BINDING CONTRACT.<br><br>DO NOT REPRODUCE ANY PART OF THIS DRAWING WITHOUT PRIOR WRITTEN CONSENT. THIS DRAWING REMAINS THE COPYRIGHT OF ACKROYD LOWRIE LTD. | <div><div>N</div><div><div></div><div></div><div></div><div></div></div><div>050m</div><div>1:1250</div></div> | 787 - Waterdell Farm  |         | Location Plan |           |               |       |
|   |       |      |         |   |   | Client                |         | Dwg No.       |           |               |       |
|   |       |      |         |   |   | Basegold Property Ltd |         | 787-001       |           |               |       |
|   |       |      |         |   |   | Date                  | Drawn   | Checked       | Scale     | Current Stage | Issue |
|   |       |      |         |   |   | MAR 2021              | BH      | KH            | 1:1250    | PLANNING      | P1    |
|   |       |      |         |   |   |                       |         |               |           |               |       |

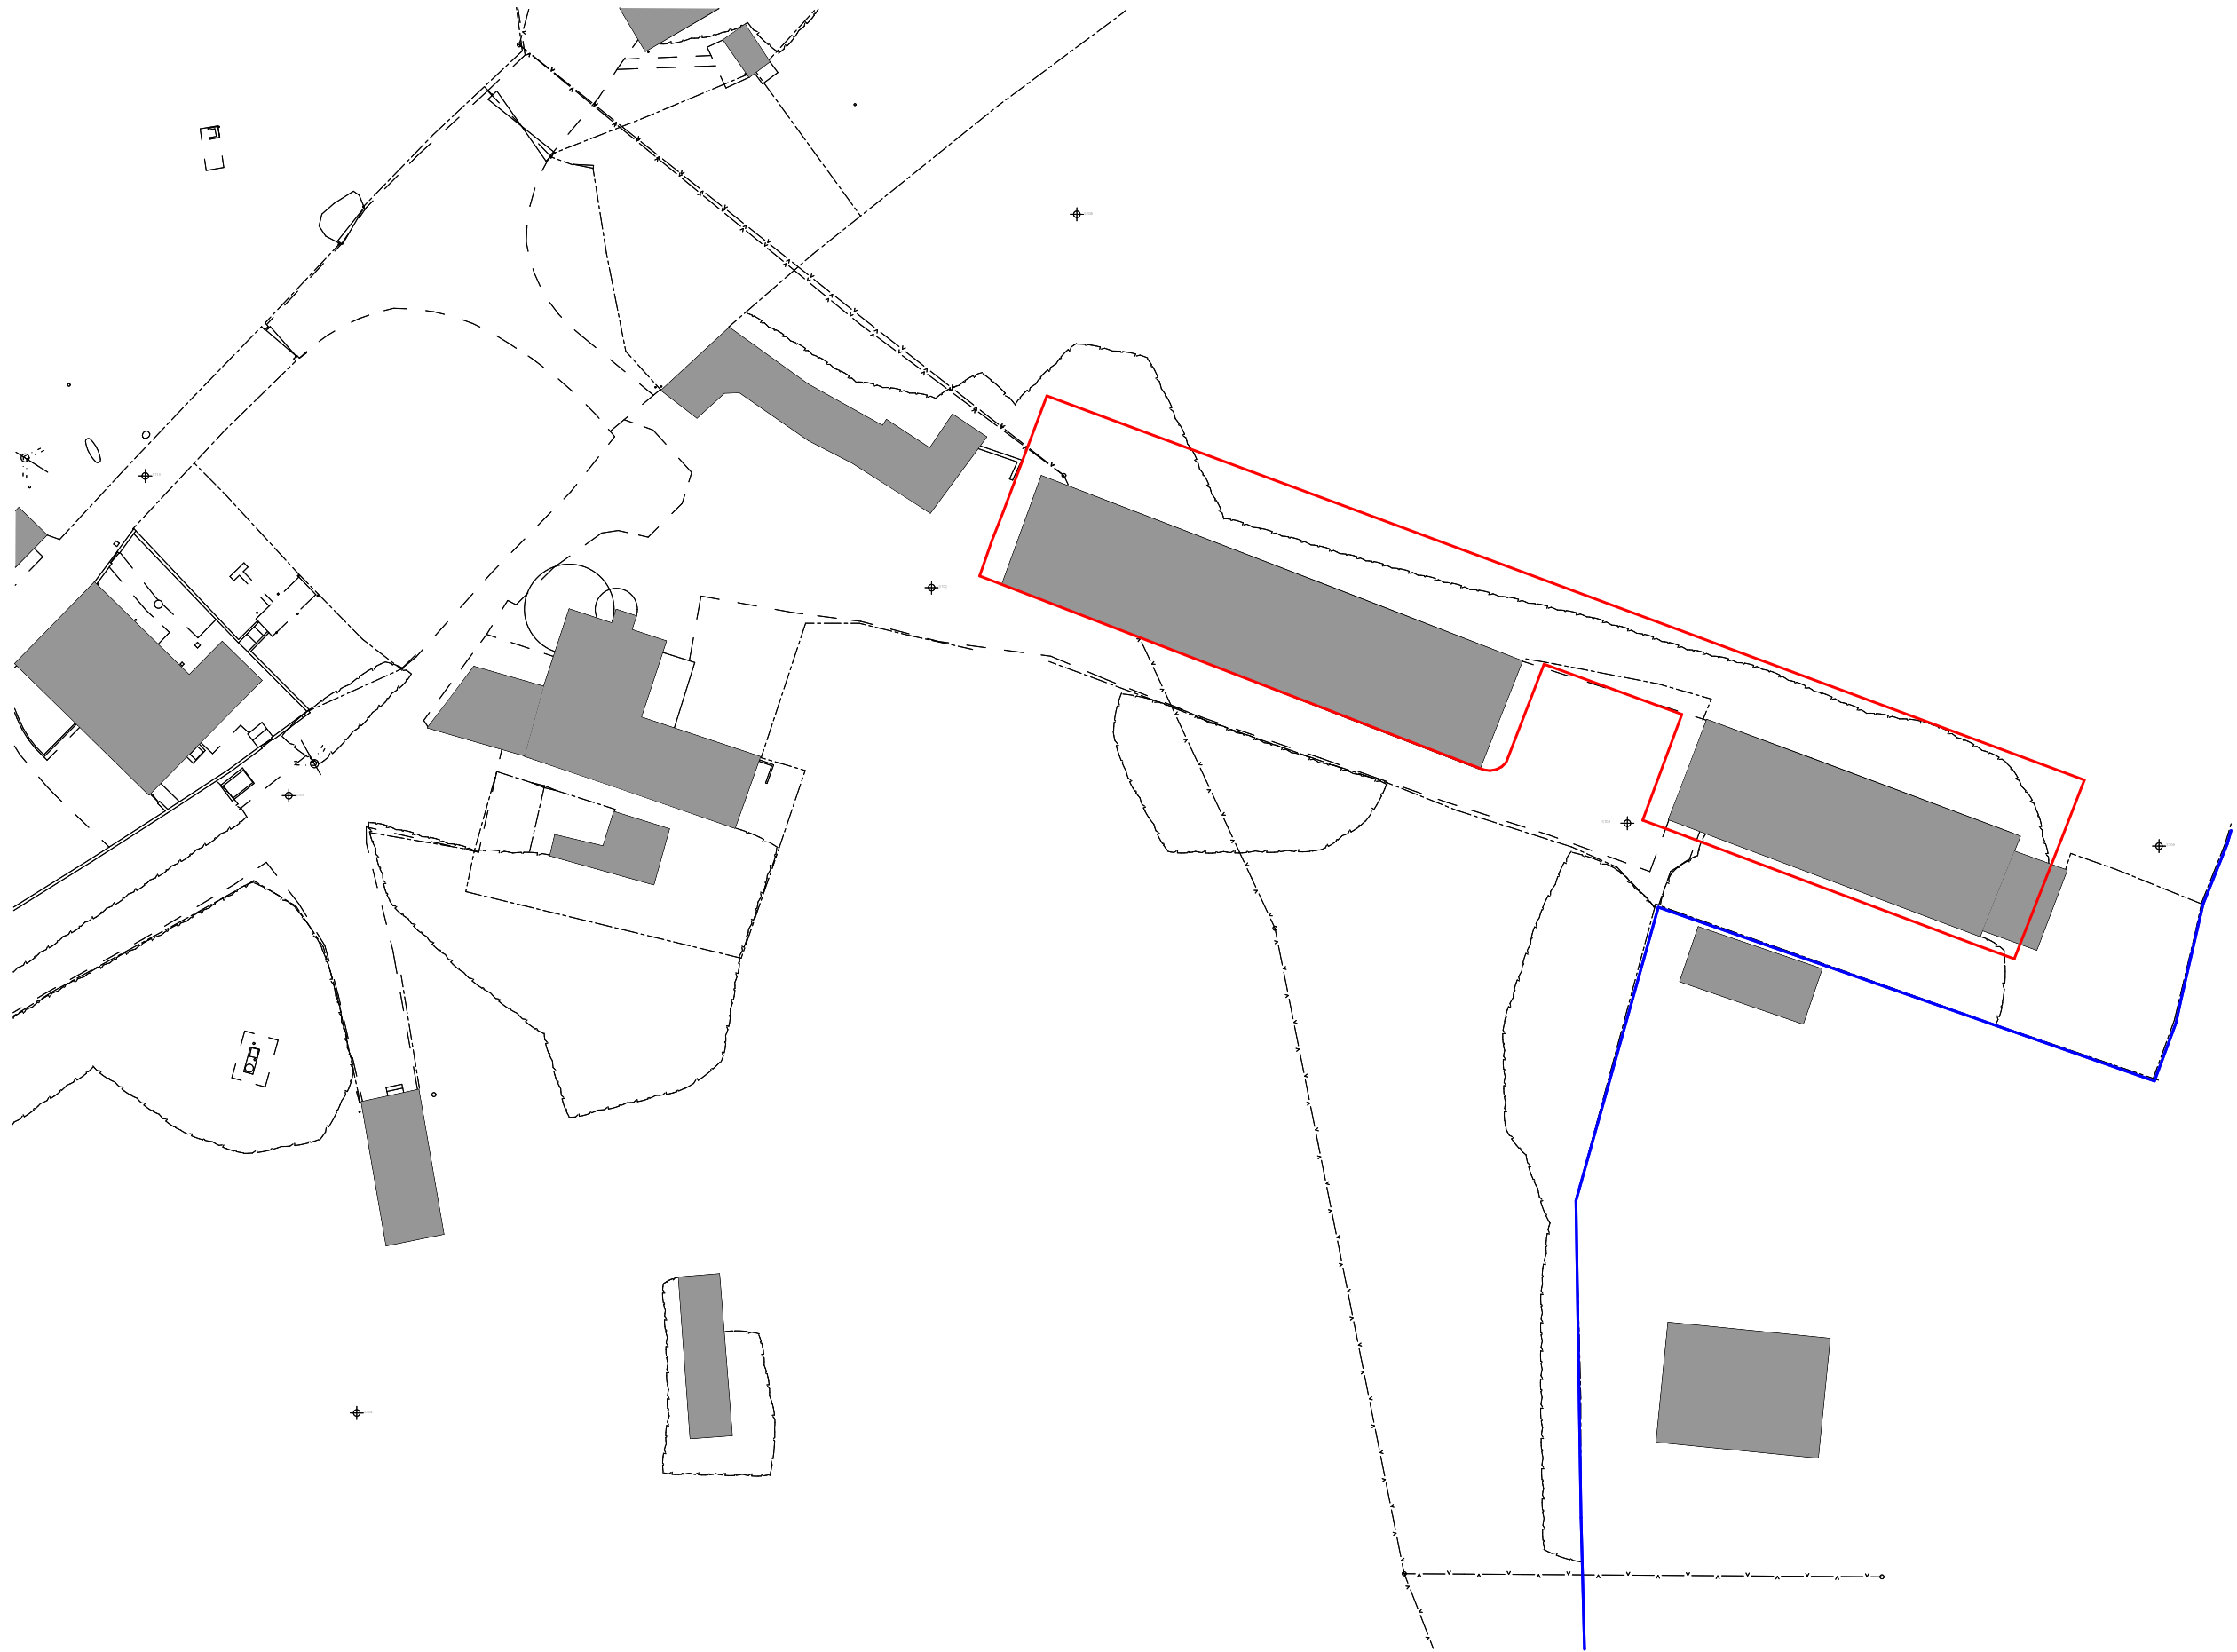




**Ackroyd  
Lowrie**

23 Vyner Street  
London E2 9DG  
0203 770 9780  
www.ackroydlowrie.com

| Issue |      | Notes   | Key   |
|-------|------|---|---|
| No.   | Date | Comment   |   |
|       |      | DO NOT USE ANY AREAS INDICATED FOR EITHER VALUATION, PURCHASE SALE OR ANY OTHER FORM OF LEGALLY BINDING CONTRACT.                  | <div><div>N</div><div></div><div><br/>1:500</div></div> |
|       |      | DO NOT REPRODUCE ANY PART OF THIS DRAWING WITHOUT PRIOR WRITTEN CONSENT. THIS DRAWING REMAINS THE COPYRIGHT OF ACKROYD LOWRIE LTD. |   |
|       |      |   |   |
|       |      |   |   |
|       |      |   |   |

|                                        |       |         |                                        |               |       |
|----------------------------------------|-------|---------|----------------------------------------|---------------|-------|
| Project<br><b>787 - Waterdell Farm</b> |       |         | Dwg Title<br><b>Existing Site Plan</b> |               |       |
| Client<br><b>Basegold Property Ltd</b> |       |         | Dwg No.<br><b>787-002</b>              |               |       |
| Date                                   | Drawn | Checked | Scale                                  | Current Stage | Issue |
| APR 21                                 | BH    | KH      | 1:500                                  | PLANNING      |       |

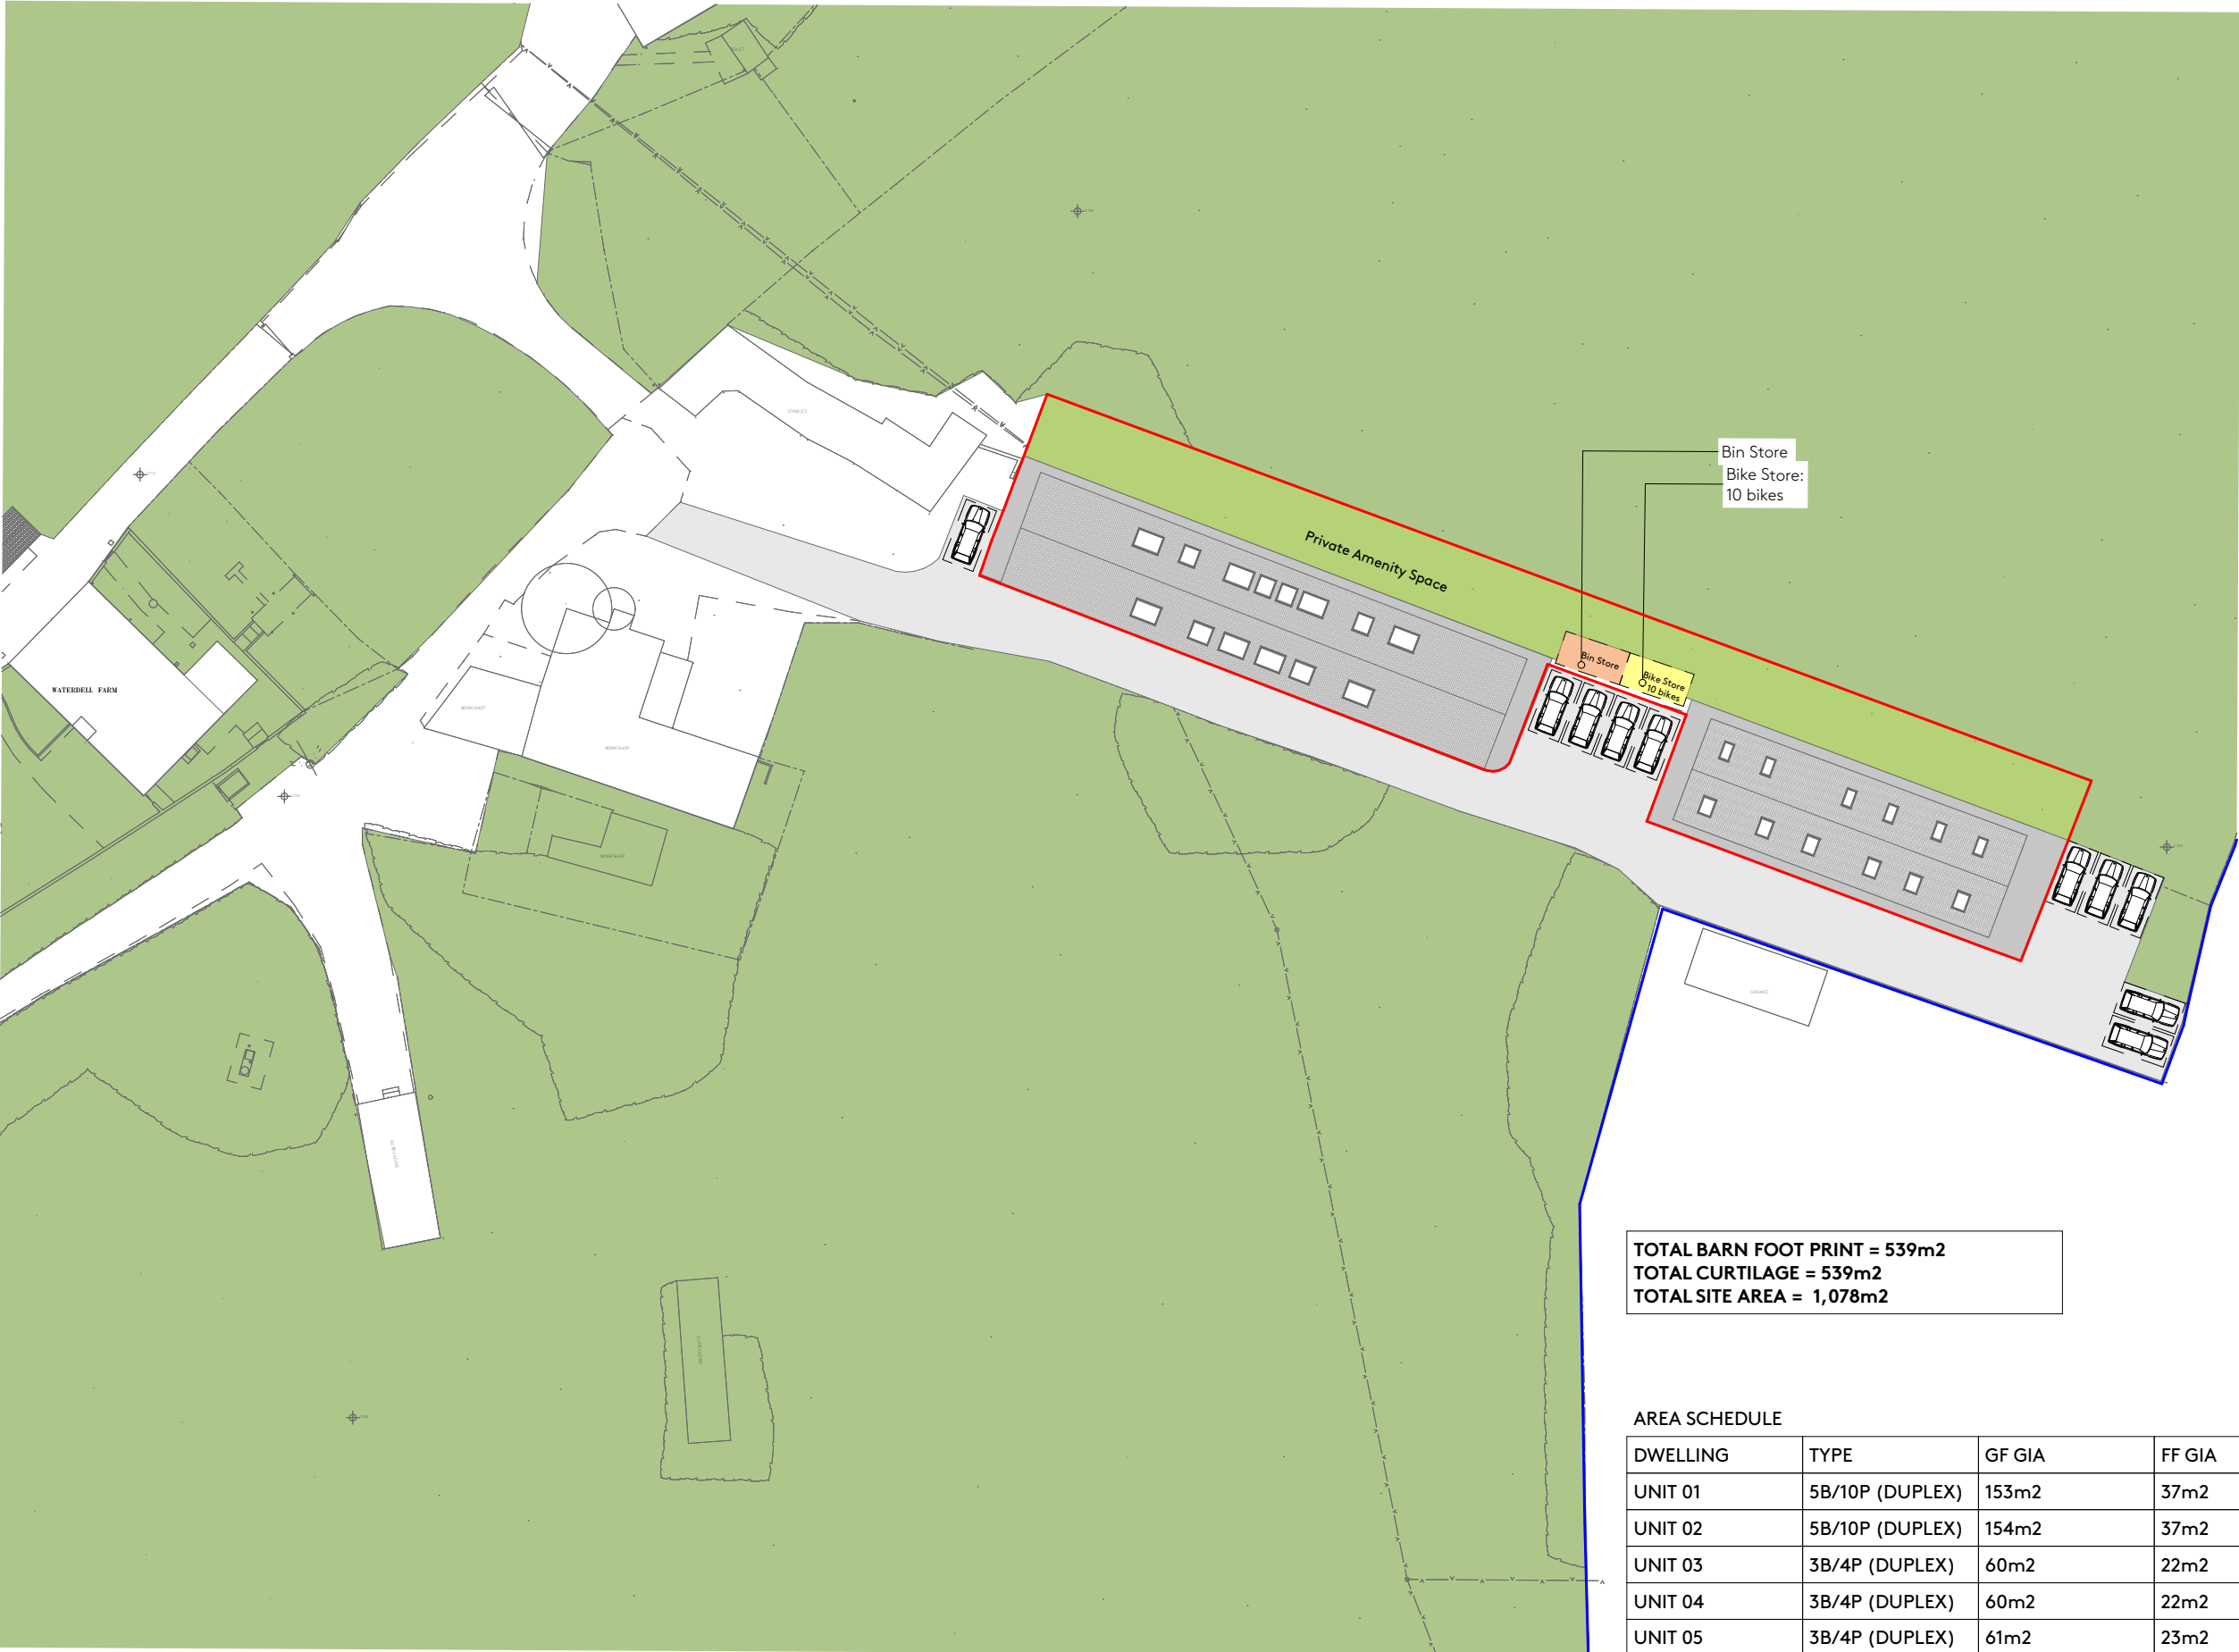

TOTAL BARN FOOT PRINT = 539m2  
TOTAL CURTILAGE = 539m2  
TOTAL SITE AREA = 1,078m2

| AREA SCHEDULE |                 |        |        |           |
|---------------|-----------------|--------|--------|-----------|
| DWELLING      | TYPE            | GF GIA | FF GIA | TOTAL GIA |
| UNIT 01       | 5B/10P (DUPLEX) | 153m2  | 37m2   | 190m2     |
| UNIT 02       | 5B/10P (DUPLEX) | 154m2  | 37m2   | 191m2     |
| UNIT 03       | 3B/4P (DUPLEX)  | 60m2   | 22m2   | 82m2      |
| UNIT 04       | 3B/4P (DUPLEX)  | 60m2   | 22m2   | 82m2      |
| UNIT 05       | 3B/4P (DUPLEX)  | 61m2   | 23m2   | 84m2      |

| Issue |      |         | Notes   | Key |
|-------|------|---------|---|-----|
| No.   | Date | Comment | DO NOT USE ANY AREAS INDICATED FOR EITHER VALUATION, PURCHASE SALE OR ANY OTHER FORM OF LEGALLY BINDING CONTRACT.<br><br>DO NOT REPRODUCE ANY PART OF THIS DRAWING WITHOUT PRIOR WRITTEN CONSENT. THIS DRAWING REMAINS THE COPYRIGHT OF ACKROYD LOWRIE LTD. |     |
|       |      |         |   |     |
|       |      |         |   |     |
|       |      |         |   |     |
|       |      |         |   |     |

N


0

10

20m

1:500

|                                        |       |         |                                        |               |       |
|----------------------------------------|-------|---------|----------------------------------------|---------------|-------|
| Project<br><b>787 - Waterdell Farm</b> |       |         | Dwg Title<br><b>Proposed Site Plan</b> |               |       |
| Client<br><b>Basegold Property Ltd</b> |       |         | Dwg No.<br><b>787-003</b>              |               |       |
| Date                                   | Drawn | Checked | Scale                                  | Current Stage | Issue |
| APR 21                                 | BH    | KH      | 1:500                                  | PLANNING      |       |

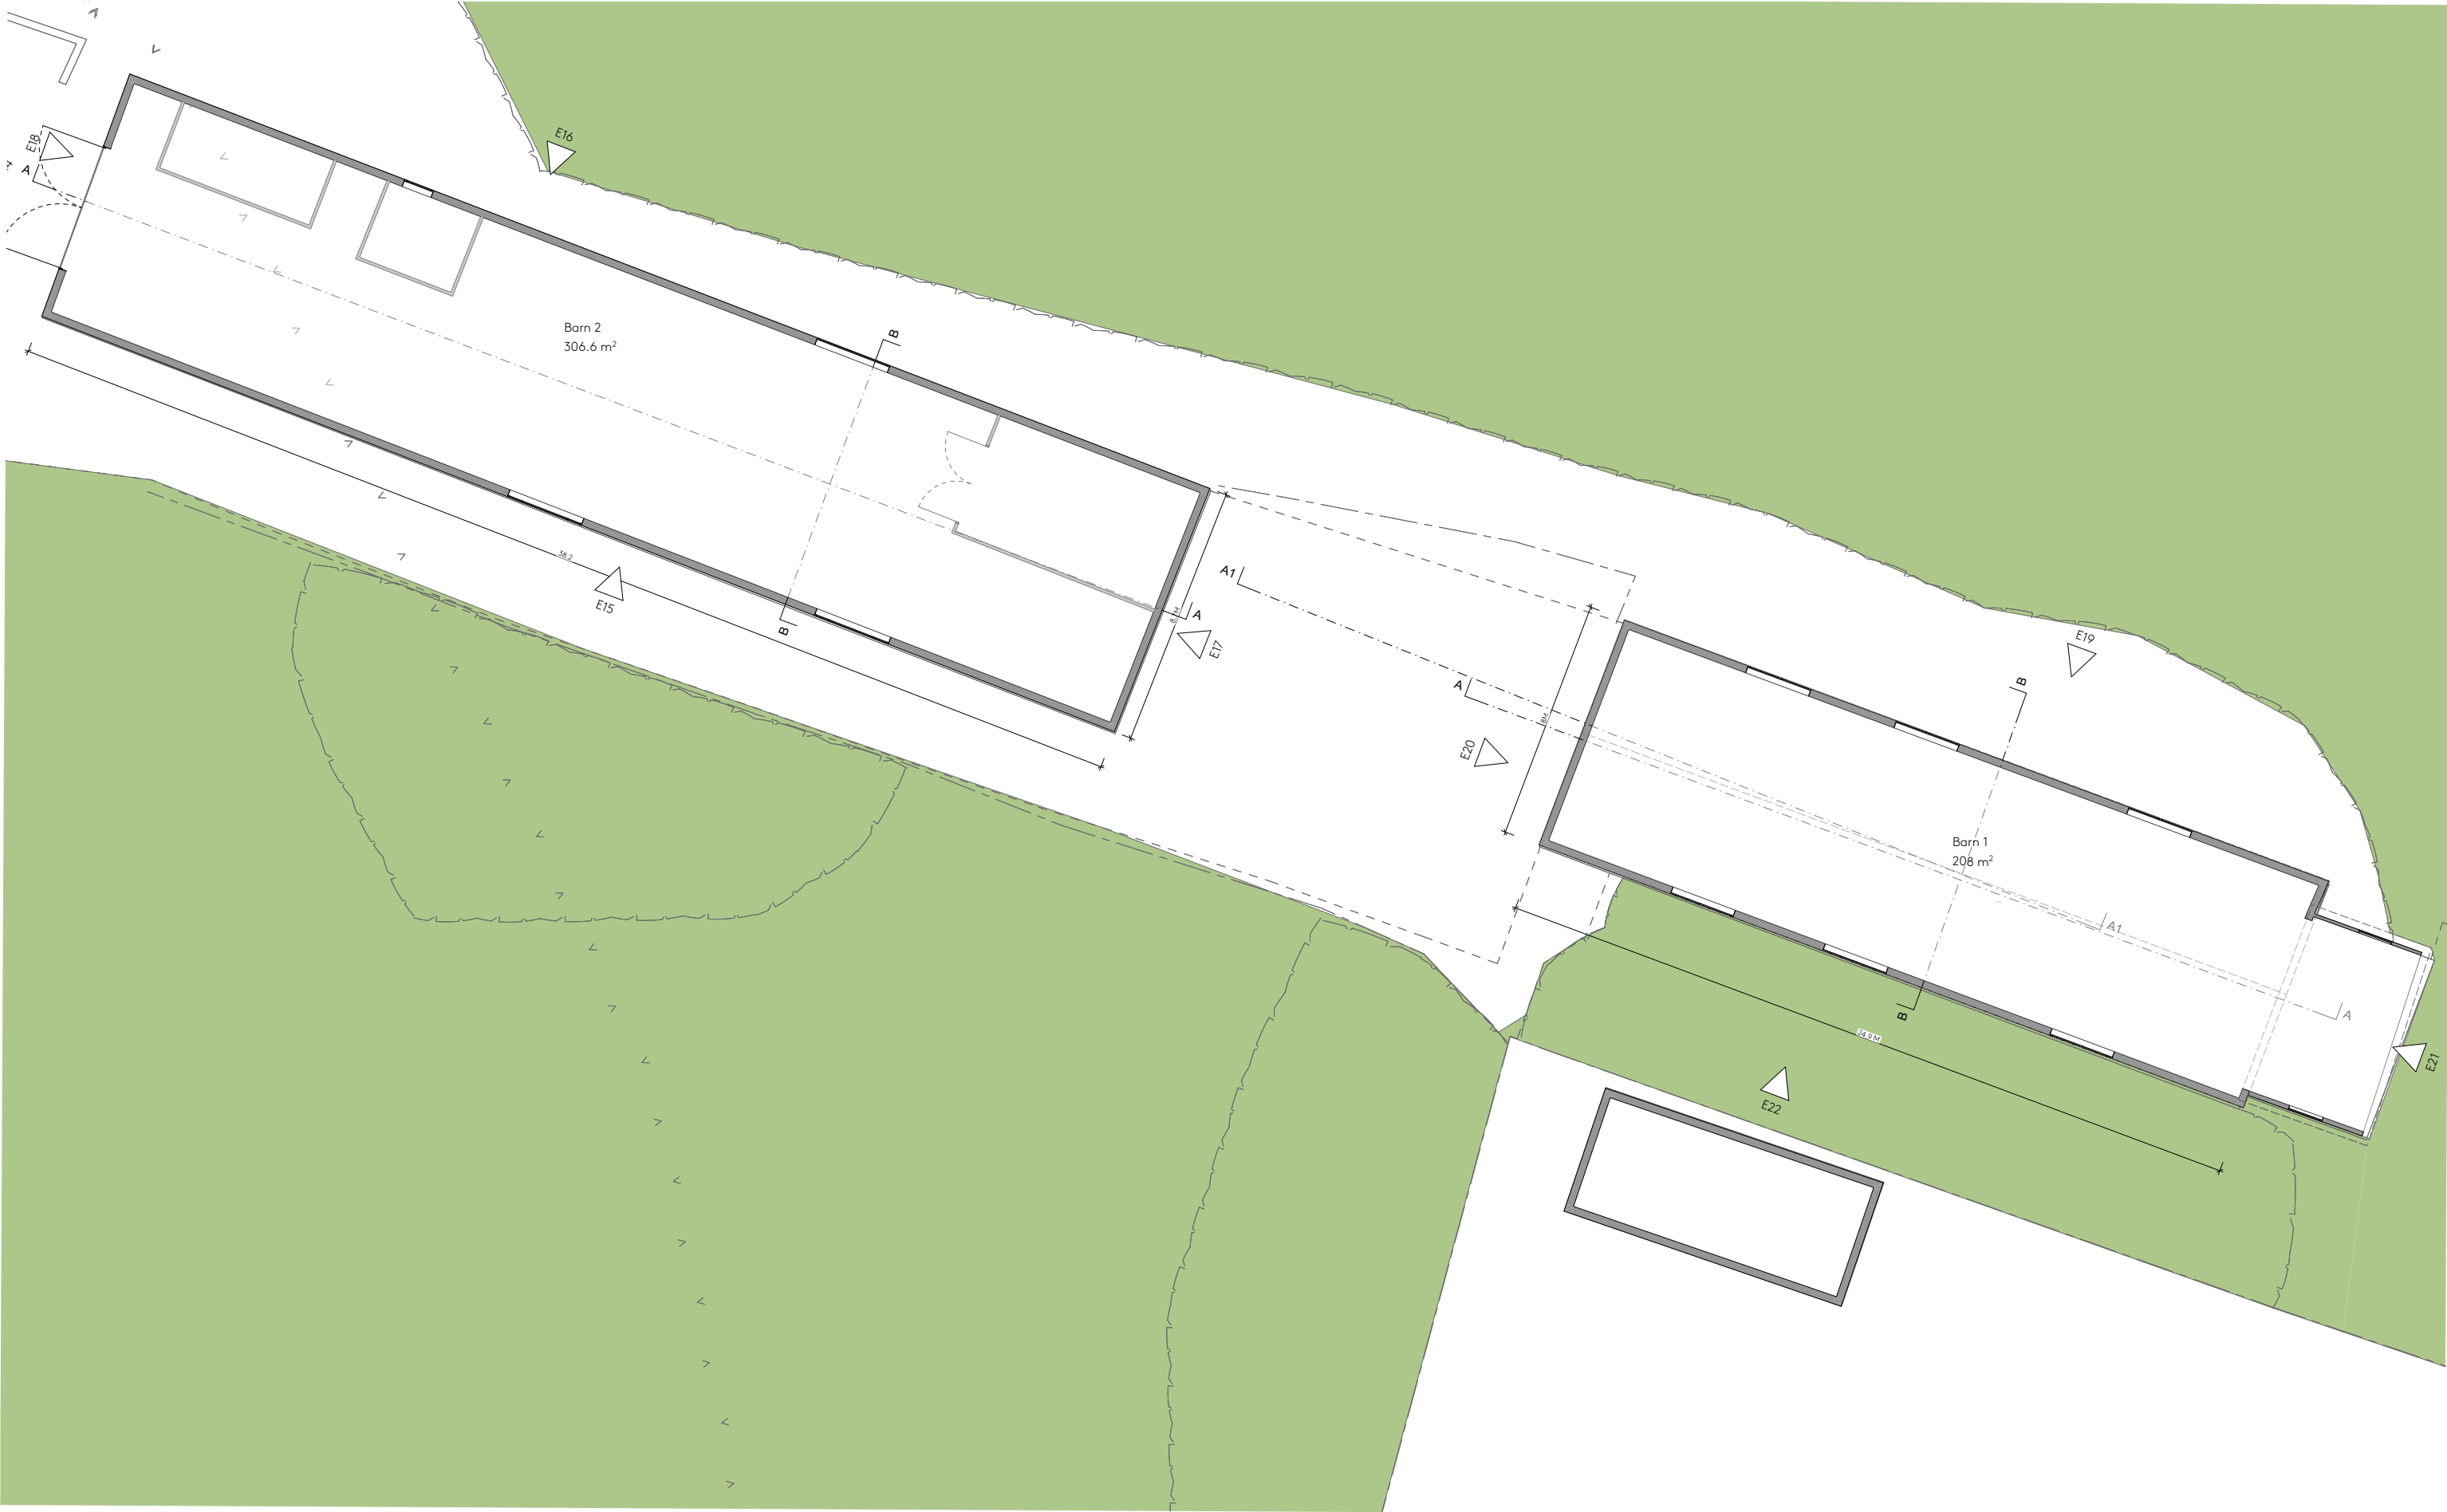




**Ackroyd  
Lowrie**  
23 Vyner Street  
London E2 9DG  
0203 770 9780  
www.ackroydlowrie.com

| Issue |      |         | Notes   | Key                                                                                      |
|-------|------|---------|---|------------------------------------------------------------------------------------------|
| No.   | Date | Comment | <small>DO NOT USE ANY AREAS INDICATED FOR EITHER VALUATION, PURCHASE SALE OR ANY OTHER FORM OF LEGALLY BINDING CONTRACT.</small><br><br><small>DO NOT REPRODUCE ANY PART OF THIS DRAWING WITHOUT PRIOR WRITTEN CONSENT. THIS DRAWING REMAINS THE COPYRIGHT OF ACKROYD LOWRIE LTD.</small> | <div><div>N</div><div><div>0</div><div>5</div><div>10m</div></div><div>1:200</div></div> |
|       |      |         |   |                                                                                          |
|       |      |         |   |                                                                                          |
|       |      |         |   |                                                                                          |
|       |      |         |   |                                                                                          |


|                                        |       |                                                |       |               |       |
|----------------------------------------|-------|------------------------------------------------|-------|---------------|-------|
| Project<br><b>787 - Waterdell Farm</b> |       | Dwg Title<br><b>Existing Ground Floor Plan</b> |       |               |       |
| Client<br><b>Basegold Property Ltd</b> |       | Dwg No.<br><b>787-010</b>                      |       |               |       |
| Date                                   | Drawn | Checked                                        | Scale | Current Stage | Issue |
|                                        | BH    | KH                                             | 1:200 | PLANNING      |       |

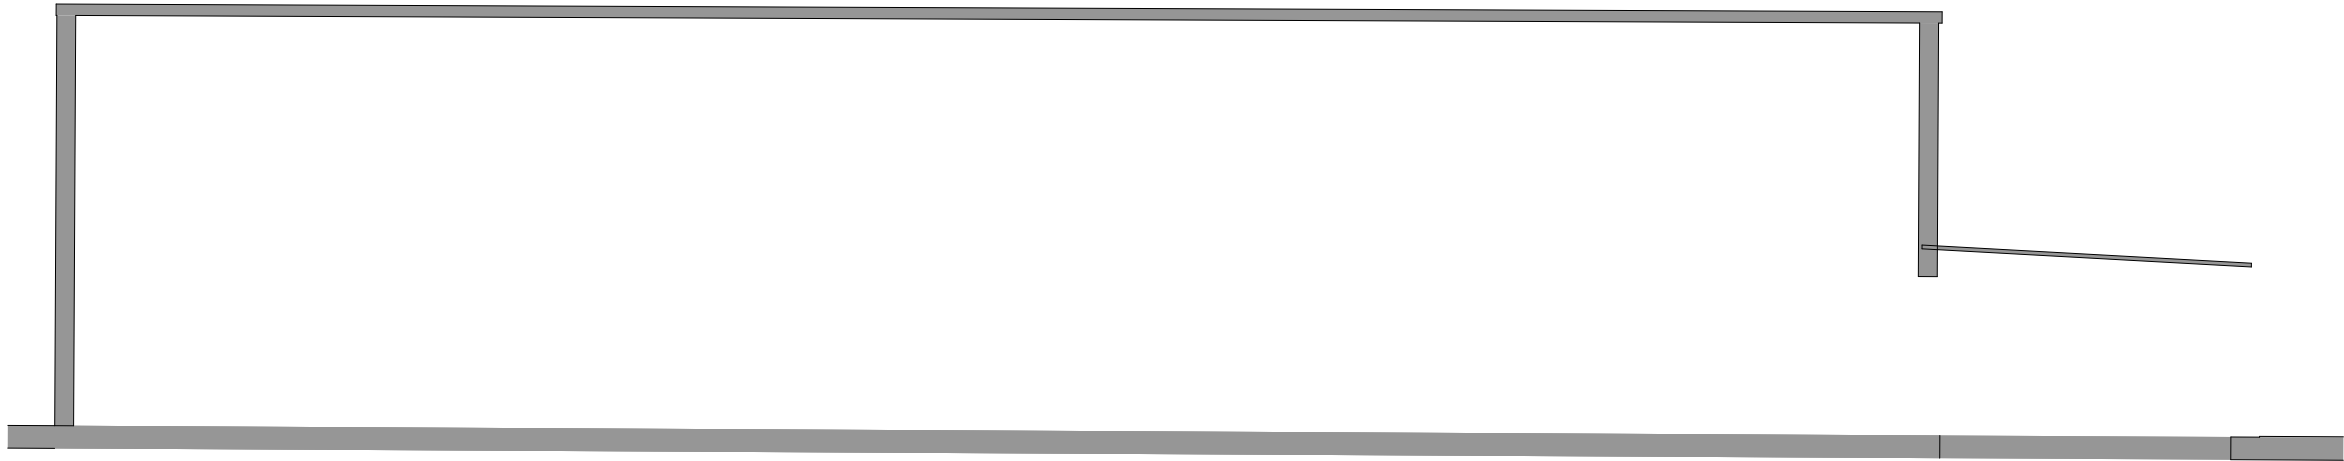

2

A-A Section-Barn 1


1:100

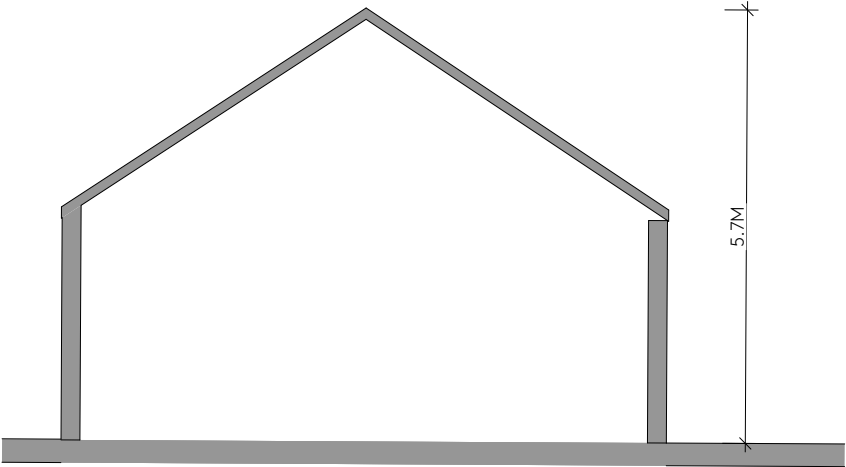

1

B-B Section-Barn 1


1:100

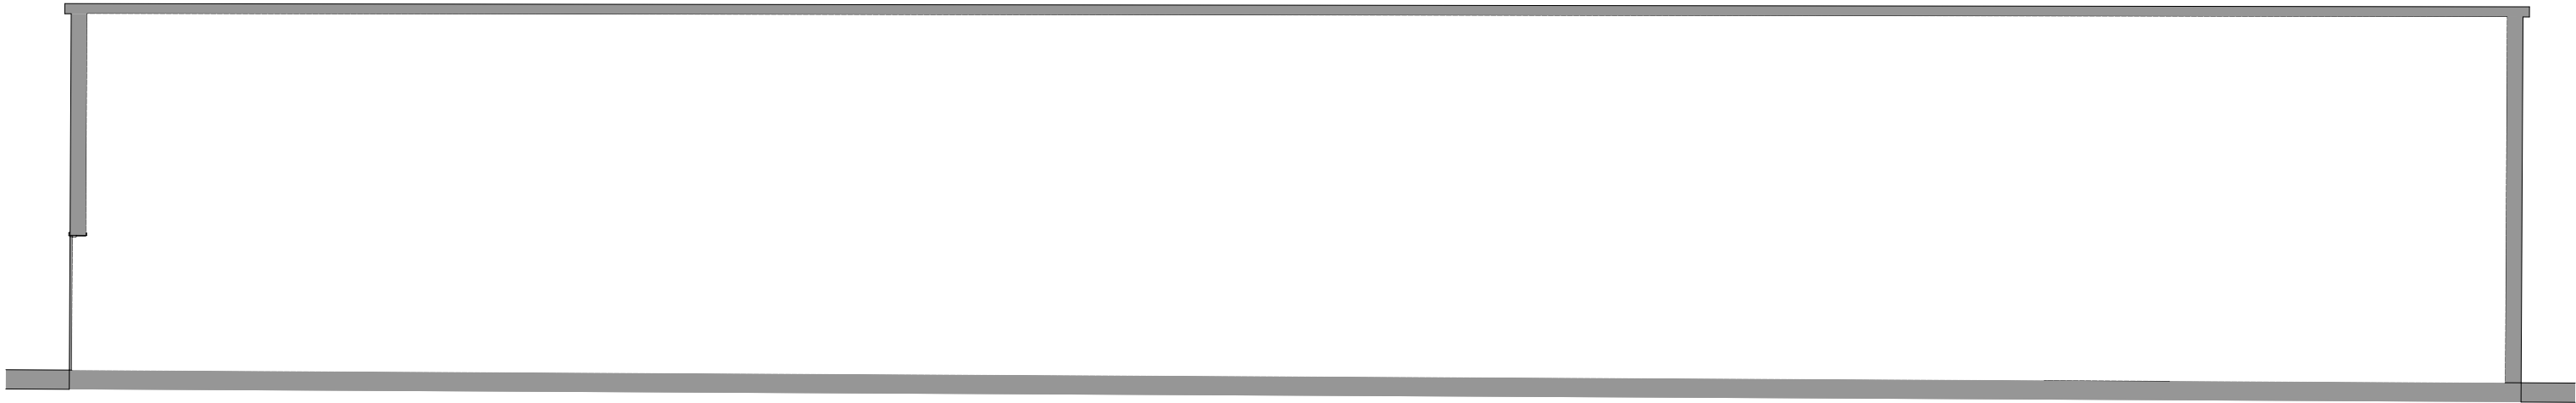

1

A-A Section-Barn 2

1:100

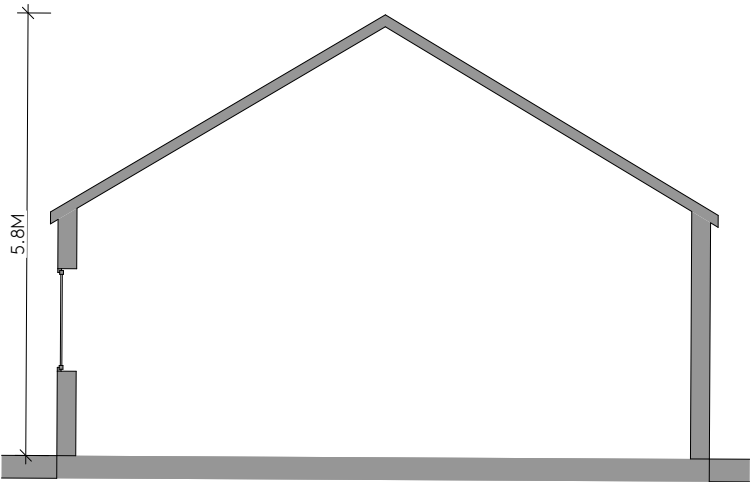

2

B-B Section-Barn 2

1:100

|   |       |      |         |     |                                                                  |                       |       |                           |       |               |       |
|---|-------|------|---------|-----|------------------------------------------------------------------|-----------------------|-------|---------------------------|-------|---------------|-------|
| <div><div><div>A</div><div>Ackroyd<br/>Lowrie</div></div><div><div>23 Vyner Street</div><div>London E2 9DG</div><div>0203 770 9780</div><div>www.ackroydlowrie.com</div></div></div> | Issue |      | Notes   | Key | <div><div><div>01</div><div>5m</div></div><div>1:100</div></div> | Project               |       | Dwg Title                 |       |               |       |
|   | No.   | Date | Comment |     |                                                                  | 787 - Waterdell Farm  |       | Existing Section - Barn 2 |       |               |       |
|   |       |      |         |     |                                                                  |                       |       |                           |       |               |       |
|   |       |      |         |     |                                                                  | Client                |       | Dwg No.                   |       |               |       |
|   |       |      |         |     |                                                                  | Basegold Property Ltd |       | 787-030b                  |       |               |       |
|   |       |      |         |     |                                                                  | Date                  | Drawn | Checked                   | Scale | Current Stage | Issue |
|   |       |      |         |     |                                                                  |                       | BH    | KH                        | 1:100 | PLANNING      |       |





**Ackroyd  
Lowrie**  
23 Vyner Street  
London E2 9DG  
0203 770 9780  
www.ackroydlowrie.com

| Issue |      | Notes   | Key |
|-------|------|---------|-----|
| No.   | Date | Comment |     |
|       |      |         |     |
|       |      |         |     |
DO NOT USE ANY AREAS INDICATED FOR EITHER VALUATION, PURCHASE SALE OR ANY OTHER FORM OF LEGALLY BINDING CONTRACT.

DO NOT REPRODUCE ANY PART OF THIS DRAWING WITHOUT PRIOR WRITTEN CONSENT. THIS DRAWING REMAINS THE COPYRIGHT OF ACKROYD LOWRIE LTD.

N



015m



1:100

|                                        |       |         |                                              |               |       |
|----------------------------------------|-------|---------|----------------------------------------------|---------------|-------|
| Project<br><b>787 - Waterdell Farm</b> |       |         | Dwg Title<br><b>Proposed GF Plan - Barn1</b> |               |       |
| Client<br><b>Basegold Property Ltd</b> |       |         | Dwg No.<br><b>787-100a</b>                   |               |       |
| Date                                   | Drawn | Checked | Scale                                        | Current Stage | Issue |
| APR 21                                 | BH    | KH      | 1:100                                        | PLANNING      |       |



|   |       |      |         |   |                                                                               |  |                       |       |                           |       |               |       |
|---|-------|------|---------|---|-------------------------------------------------------------------------------|--|-----------------------|-------|---------------------------|-------|---------------|-------|
| <div><div><div></div><div>23 Vyner Street<br/>London E2 9DG<br/>0203 770 9780<br/>www.ackroydlowrie.com</div></div><div><div>Ackroyd</div><div>Lowrie</div></div></div> | Issue |      | Notes   |   | Key                                                                           |  | Project               |       | Dwg Title                 |       |               |       |
|   | No.   | Date | Comment | DO NOT USE ANY AREAS INDICATED FOR EITHER VALUATION, PURCHASE SALE OR ANY OTHER FORM OF LEGALLY BINDING CONTRACT.<br><br>DO NOT REPRODUCE ANY PART OF THIS DRAWING WITHOUT PRIOR WRITTEN CONSENT. THIS DRAWING REMAINS THE COPYRIGHT OF ACKROYD LOWRIE LTD. | <div><div>N</div><div></div></div> <div><div>015m</div><div>1:100</div></div> |  | 787 - Waterdell Farm  |       | Proposed GF Plan - Barn 2 |       |               |       |
|   |       |      |         |   |                                                                               |  | Client                |       | Dwg No.                   |       |               |       |
|   |       |      |         |   |                                                                               |  | Basegold Property Ltd |       | 787-100b                  |       |               |       |
|   |       |      |         |   |                                                                               |  | Date                  | Drawn | Checked                   | Scale | Current Stage | Issue |
|   |       |      |         |   |                                                                               |  | APR 21                | BH    | KH                        | 1:100 | PLANNING      |       |



| Issue |      |         |
|-------|------|---------|
| No.   | Date | Comment |
|       |      |         |
|       |      |         |
|       |      |         |
|       |      |         |

| Notes   |
|---|
| DO NOT USE ANY AREAS INDICATED FOR EITHER VALUATION, PURCHASE SALE OR ANY OTHER FORM OF LEGALLY BINDING CONTRACT.                  |
| DO NOT REPRODUCE ANY PART OF THIS DRAWING WITHOUT PRIOR WRITTEN CONSENT. THIS DRAWING REMAINS THE COPYRIGHT OF ACKROYD LOWRIE LTD. |

Key

N



015m



1:100

|                                        |       |         |                                                       |               |       |
|----------------------------------------|-------|---------|-------------------------------------------------------|---------------|-------|
| Project<br><b>787 - Waterdell Farm</b> |       |         | Dwg Title<br><b>Proposed First Floor Plan - Barn1</b> |               |       |
| Client<br><b>Basegold Property Ltd</b> |       |         | Dwg No.<br><b>787-101a</b>                            |               |       |
| Date                                   | Drawn | Checked | Scale                                                 | Current Stage | Issue |
| APR 21                                 | BH    | KH      | 1:100                                                 | PLANNING      |       |





**Ackroyd  
Lowrie**  
23 Vyner Street  
London E2 9DG  
0203 770 9780  
www.ackroydlowrie.com

| Issue |      | Notes   | Key |
|-------|------|---------|-----|
| No.   | Date | Comment |     |
|       |      |         |     |
|       |      |         |     |
|       |      |         |     |
|       |      |         |     |

DO NOT USE ANY AREAS INDICATED FOR EITHER VALUATION, PURCHASE SALE OR ANY OTHER FORM OF LEGALLY BINDING CONTRACT.  
DO NOT REPRODUCE ANY PART OF THIS DRAWING WITHOUT PRIOR WRITTEN CONSENT. THIS DRAWING REMAINS THE COPYRIGHT OF ACKROYD LOWRIE LTD.

N




015m



1:100


|                                        |       |         |                                                       |               |       |
|----------------------------------------|-------|---------|-------------------------------------------------------|---------------|-------|
| Project<br><b>787 - Waterdell Farm</b> |       |         | Dwg Title<br><b>Proposed First Floor Plan - Barn2</b> |               |       |
| Client<br><b>Basegold Property Ltd</b> |       |         | Dwg No.<br><b>787-101b</b>                            |               |       |
| Date                                   | Drawn | Checked | Scale                                                 | Current Stage | Issue |
| APR 21                                 | BH    | KH      | 1:100                                                 | PLANNING      |       |

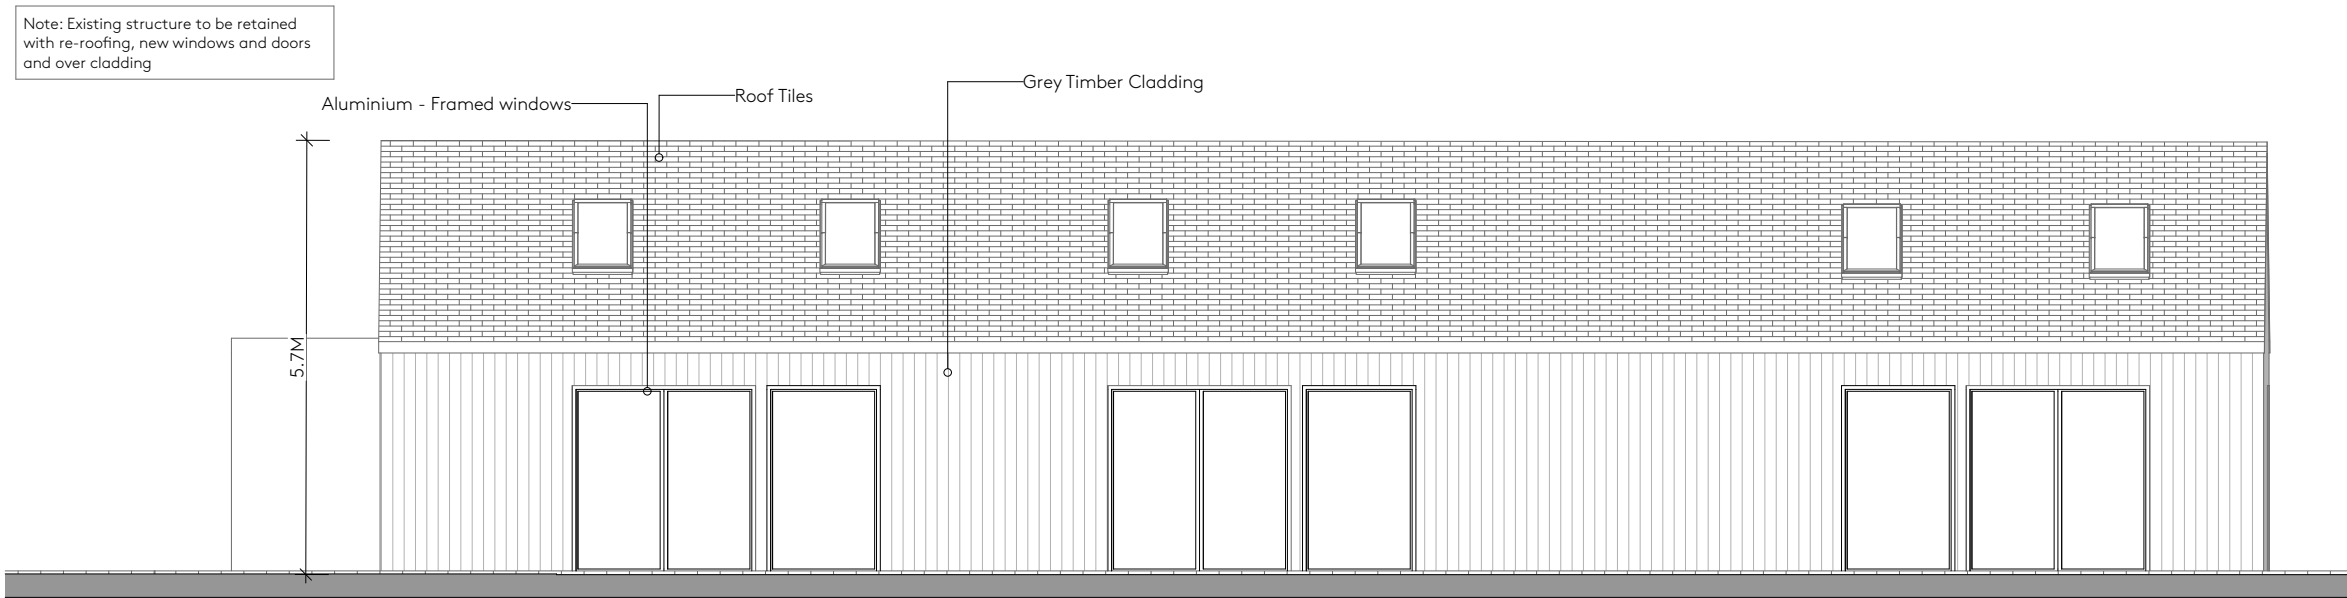

1

Barn 1 - North Elevation

1:100

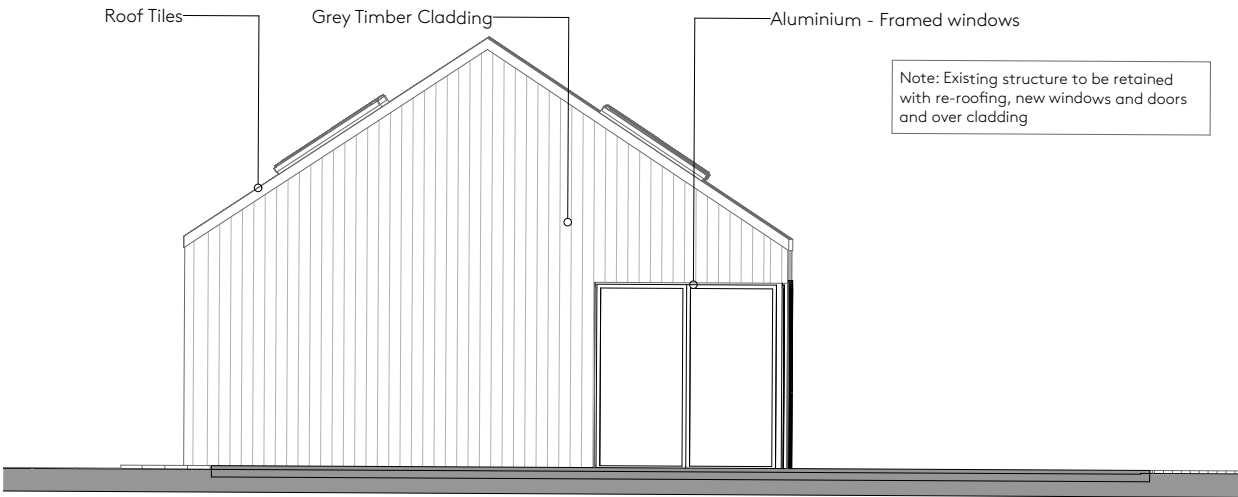

2

Barn 1 - West Elevation

1:100

Materiality



Aluminium-Framed Windows



Roof Tiles



Washed Grey Timber Cladding

A

23 Vyner Street  
London E2 9DG  
0203 770 9780  
www.ackroydlowrie.com


Ackroyd  
Lowrie

| Issue |      |         | Notes   | Key |
|-------|------|---------|---|-----|
| No.   | Date | Comment |   |     |
|       |      |         | DO NOT USE ANY AREAS INDICATED FOR EITHER VALUATION, PURCHASE SALE OR ANY OTHER FORM OF LEGALLY BINDING CONTRACT.<br><br>DO NOT REPRODUCE ANY PART OF THIS DRAWING WITHOUT PRIOR WRITTEN CONSENT. THIS DRAWING REMAINS THE COPYRIGHT OF ACKROYD LOWRIE LTD. |     |
|       |      |         |   |     |
|       |      |         |   |     |
|       |      |         |   |     |
|       |      |         |   |     |


015m

1:100

|                                        |       |         |                                                 |               |       |
|----------------------------------------|-------|---------|-------------------------------------------------|---------------|-------|
| Project<br><b>787 - Waterdell Farm</b> |       |         | Dwg Title<br><b>Proposed Elevation - Barn 1</b> |               |       |
| Client<br><b>Basegold Property Ltd</b> |       |         | Dwg No.<br><b>787-110a</b>                      |               |       |
| Date                                   | Drawn | Checked | Scale                                           | Current Stage | Issue |
| APR 21                                 | BH    | KH      | 1:100,                                          | PLANNING      |       |

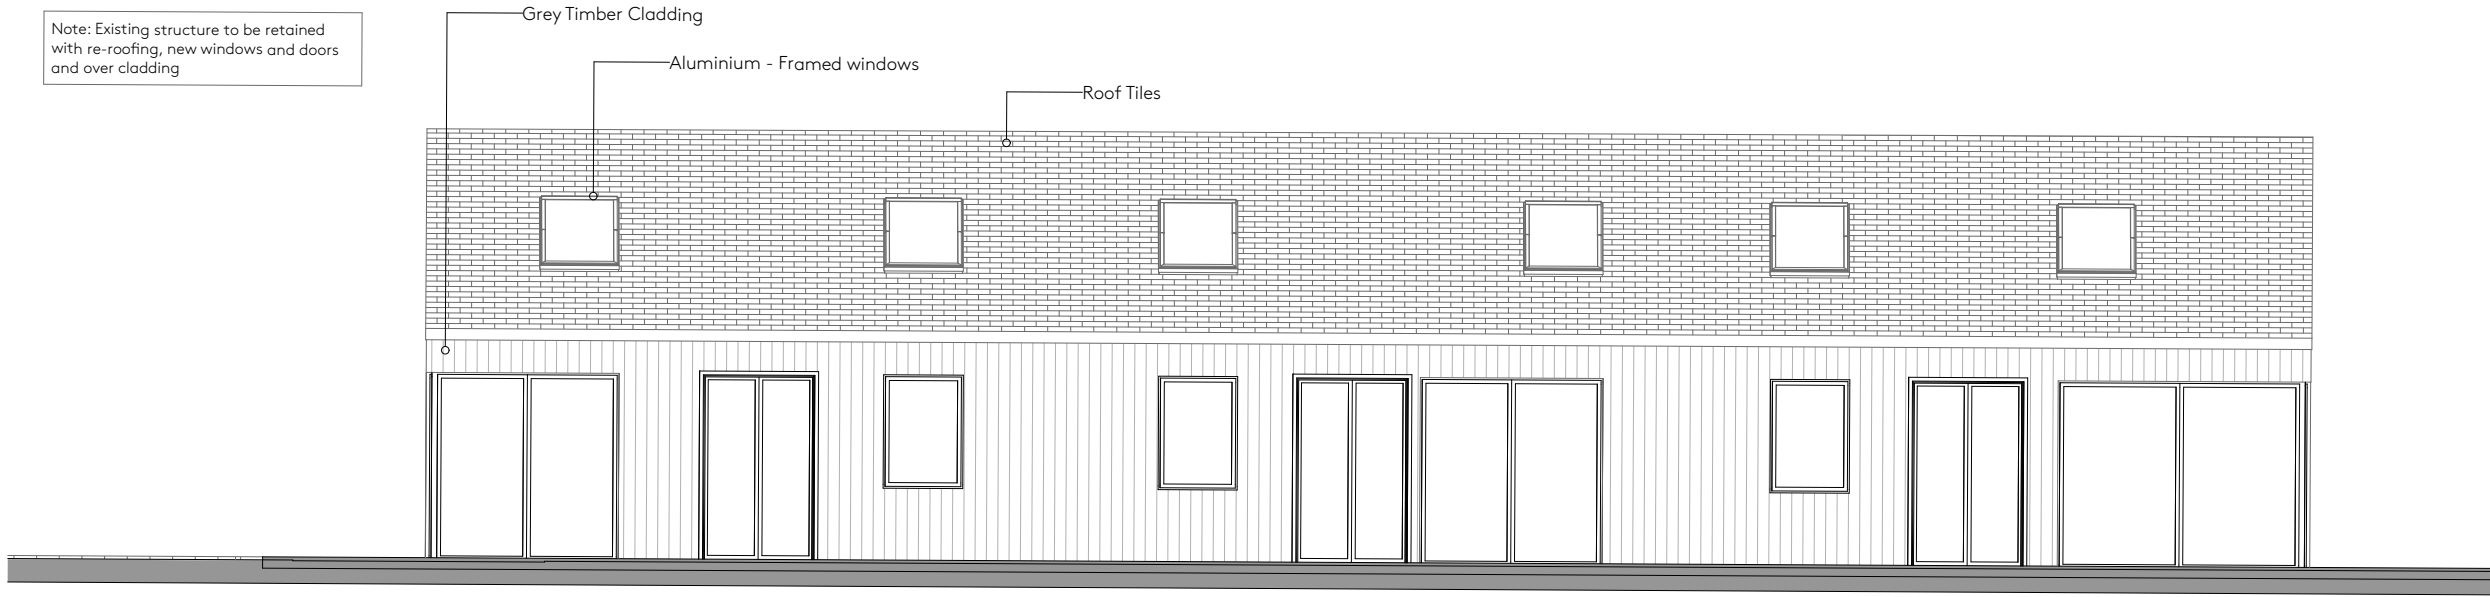

1 Barn 1 - South Elevation 1:100

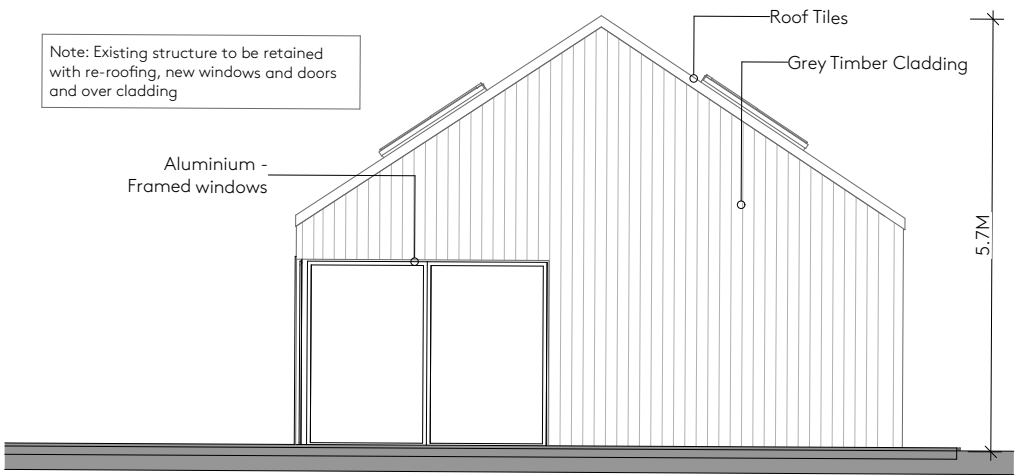

2 Barn 1 - East Elevation 1:100

Materiality




Aluminium-Framed Windows



Roof Tiles




Washed Grey Timber Cladding

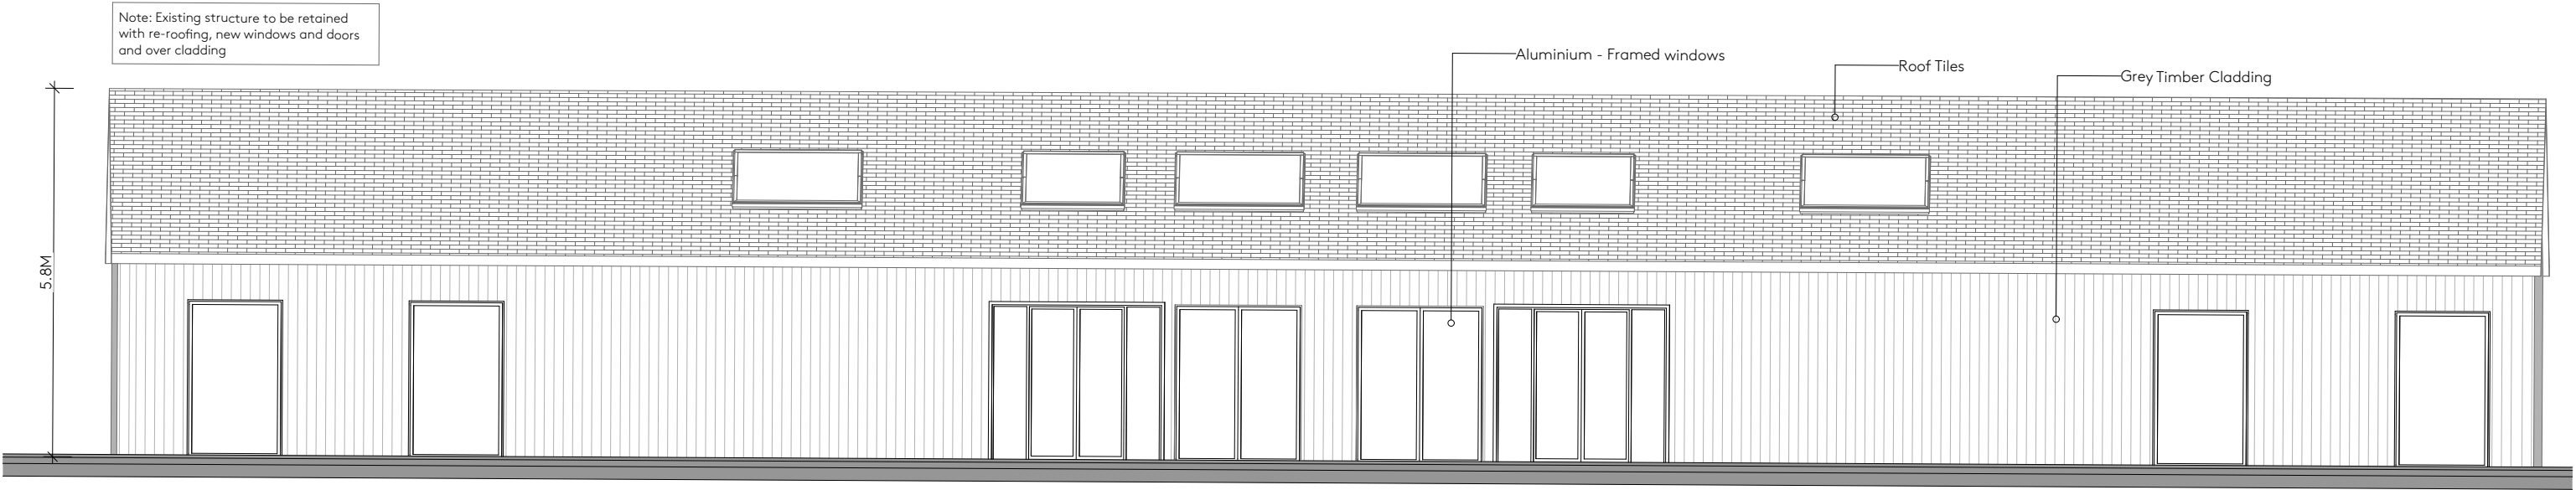

1

Barn 2 - South Elevation

1:100

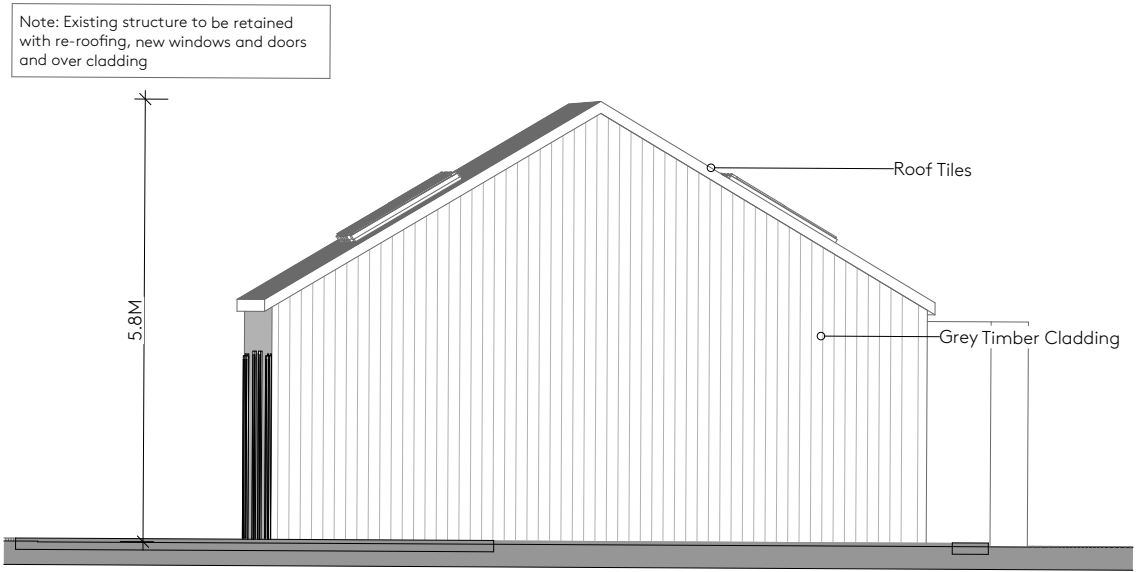

2

Barn 2 - East Elevation

1:100

Materiality



Aluminium-Framed Windows




Roof Tiles




Washed Grey Timber Cladding

|   |       |      |         |   |                                            |  |                       |       |         |                             |               |       |
|---|-------|------|---------|---|--------------------------------------------|--|-----------------------|-------|---------|-----------------------------|---------------|-------|
| <div><div><div>A</div><div>Ackroyd<br/>Lowrie</div></div><div><div>23 Vyner Street</div><div>London E2 9DG</div><div>0203 770 9780</div><div>www.ackroydlowrie.com</div></div></div> | Issue |      | Notes   |   | Key                                        |  | Project               |       |         | Dwg Title                   |               |       |
|   | No.   | Date | Comment | DO NOT USE ANY AREAS INDICATED FOR EITHER VALUATION, PURCHASE SALE OR ANY OTHER FORM OF LEGALLY BINDING CONTRACT.<br><br>DO NOT REPRODUCE ANY PART OF THIS DRAWING WITHOUT PRIOR WRITTEN CONSENT. THIS DRAWING REMAINS THE COPYRIGHT OF ACKROYD LOWRIE LTD. | <div><div>015m</div><div>1:100</div></div> |  | 787 - Waterdell Farm  |       |         | Proposed Elevation - Barn 2 |               |       |
|   |       |      |         |   |                                            |  | Client                |       |         | Dwg No.                     |               |       |
|   |       |      |         |   |                                            |  | Basegold Property Ltd |       |         | 787-110b                    |               |       |
|   |       |      |         |   |                                            |  | Date                  | Drawn | Checked | Scale                       | Current Stage | Issue |
|   |       |      |         |   |                                            |  | APR 21                | BH    | KH      | 1:100,                      | PLANNING      |       |

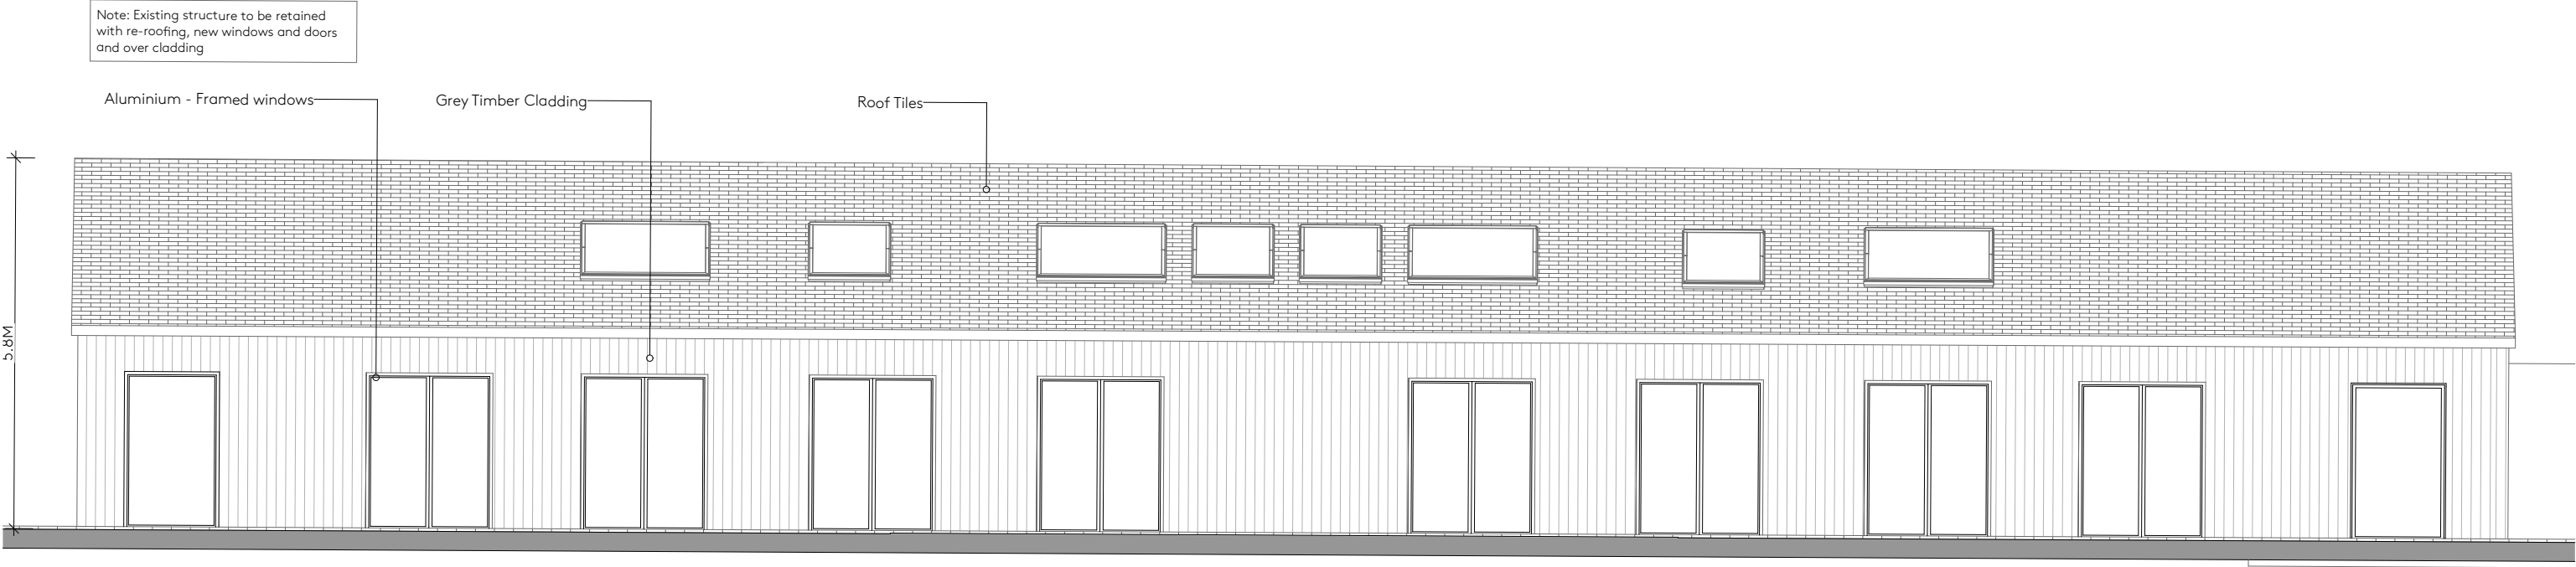

Barn 2 - North Elevation

1:100

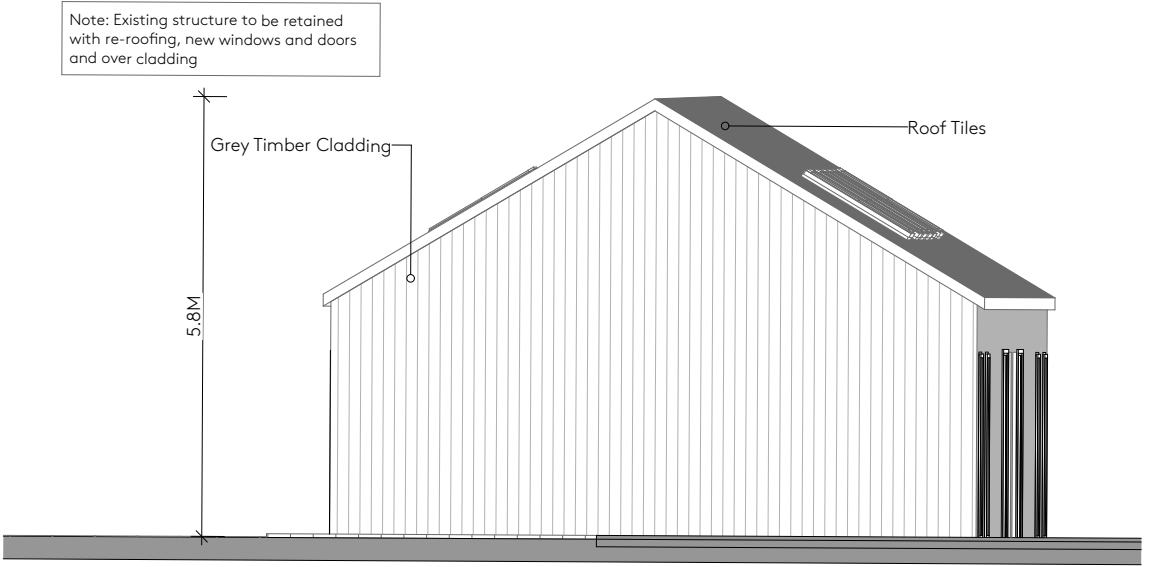

Barn 2 - West Elevation

1:100

Materiality



Aluminium-Framed Windows




Roof Tiles



Washed Grey Timber Cladding


|   |       |      |         |   |                                            |  |                       |       |         |                             |               |       |
|---|-------|------|---------|---|--------------------------------------------|--|-----------------------|-------|---------|-----------------------------|---------------|-------|
| <div><div><div>A</div><div>Ackroyd<br/>Lowrie</div></div><div><div>23 Vyner Street</div><div>London E2 9DG</div><div>0203 770 9780</div><div>www.ackroydlowrie.com</div></div></div> | Issue |      | Notes   |   | Key                                        |  | Project               |       |         | Dwg Title                   |               |       |
|   | No.   | Date | Comment | DO NOT USE ANY AREAS INDICATED FOR EITHER VALUATION, PURCHASE SALE OR ANY OTHER FORM OF LEGALLY BINDING CONTRACT.<br><br>DO NOT REPRODUCE ANY PART OF THIS DRAWING WITHOUT PRIOR WRITTEN CONSENT. THIS DRAWING REMAINS THE COPYRIGHT OF ACKROYD LOWRIE LTD. | <div><div>015m</div><div>1:100</div></div> |  | 787 - Waterdell Farm  |       |         | Proposed Elevation - Barn 2 |               |       |
|   |       |      |         |   |                                            |  | Client                |       |         | Dwg No.                     |               |       |
|   |       |      |         |   |                                            |  | Basegold Property Ltd |       |         | 787-111b                    |               |       |
|   |       |      |         |   |                                            |  | Date                  | Drawn | Checked | Scale                       | Current Stage | Issue |
|   |       |      |         |   |                                            |  | APR 21                | BH    | KH      | 1:100,                      | PLANNING      |       |

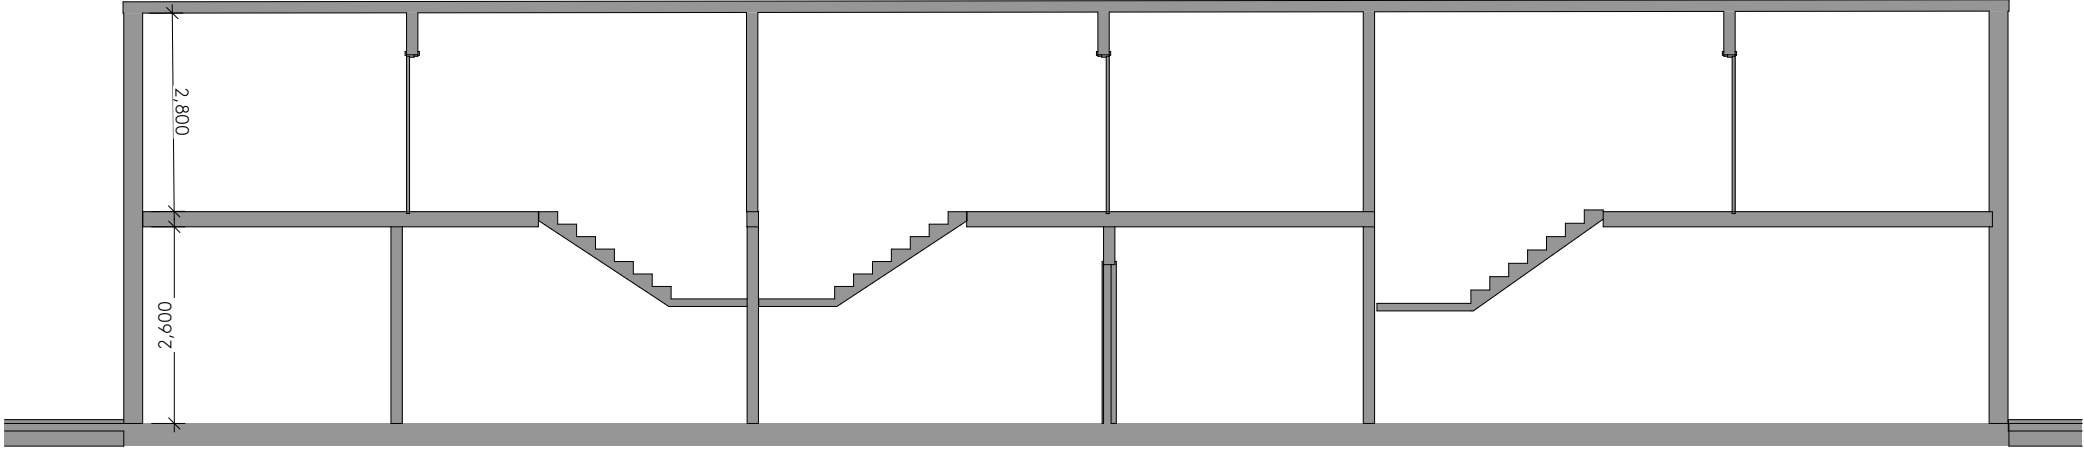

1

A-A Section-Barn 1

1:100

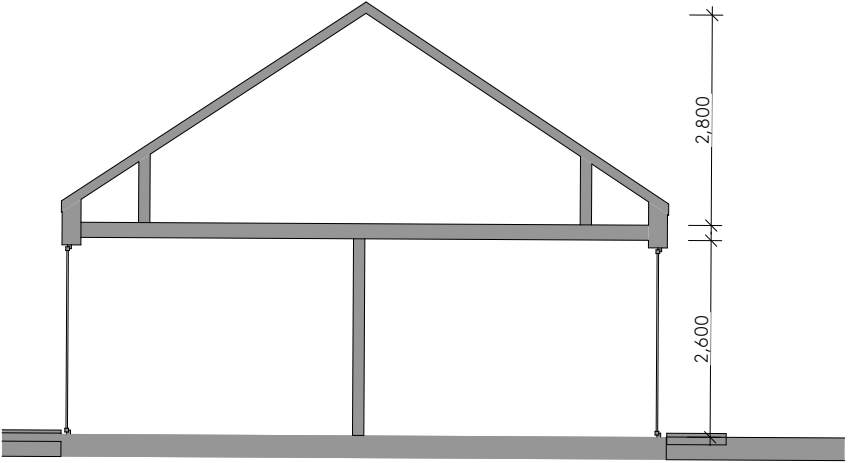

2

B-B Section-Barn 1

1:100


A

23 Vyner Street  
London E2 9DG  
0203 770 9780  
www.ackroydlowrie.com

Ackroyd  
Lowrie

| Issue |      |         | Notes   | Key                                        |
|-------|------|---------|---|--------------------------------------------|
| No.   | Date | Comment | DO NOT USE ANY AREAS INDICATED FOR EITHER VALUATION, PURCHASE SALE OR ANY OTHER FORM OF LEGALLY BINDING CONTRACT.<br><br>DO NOT REPRODUCE ANY PART OF THIS DRAWING WITHOUT PRIOR WRITTEN CONSENT. THIS DRAWING REMAINS THE COPYRIGHT OF ACKROYD LOWRIE LTD. | <div><div>015m</div><div>1:100</div></div> |
|       |      |         |   |                                            |
|       |      |         |   |                                            |
|       |      |         |   |                                            |
|       |      |         |   |                                            |


|                                        |       |         |                                              |               |       |
|----------------------------------------|-------|---------|----------------------------------------------|---------------|-------|
| Project<br><b>787 - Waterdell Farm</b> |       |         | Dwg Title<br><b>Proposed Section - Barn1</b> |               |       |
| Client<br><b>Basegold Property Ltd</b> |       |         | Dwg No.<br><b>787-120a</b>                   |               |       |
| Date                                   | Drawn | Checked | Scale                                        | Current Stage | Issue |
| APR 21                                 | BH    | KH      | 1:100                                        | PLANNING      |       |

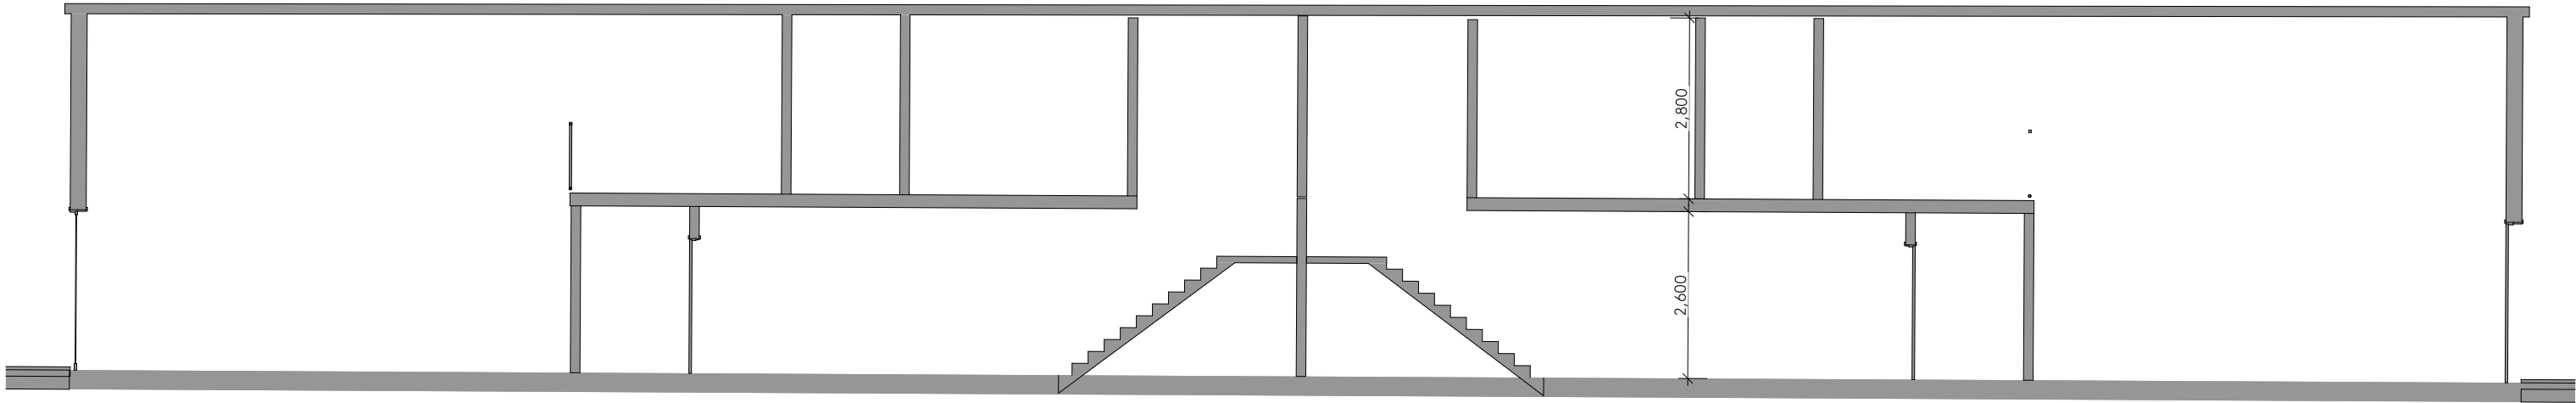

1

A-A Section-Barn 2

1:100

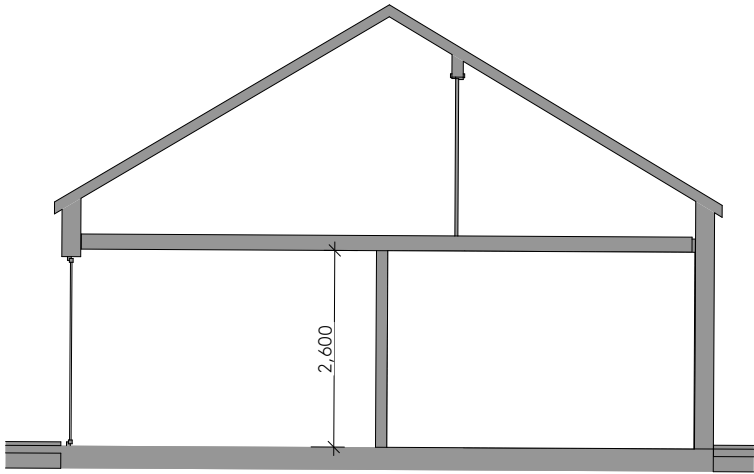

2

B-B Section-Barn 2

1:100

A

23 Vyner Street  
London E2 9DG  
0203 770 9780  
www.ackroydlowrie.com

Ackroyd  
Lowrie

| Issue |      |         | Notes   | Key                                        |
|-------|------|---------|---|--------------------------------------------|
| No.   | Date | Comment | DO NOT USE ANY AREAS INDICATED FOR EITHER VALUATION, PURCHASE SALE OR ANY OTHER FORM OF LEGALLY BINDING CONTRACT.<br><br>DO NOT REPRODUCE ANY PART OF THIS DRAWING WITHOUT PRIOR WRITTEN CONSENT. THIS DRAWING REMAINS THE COPYRIGHT OF ACKROYD LOWRIE LTD. | <div><div>015m</div><div>1:100</div></div> |
|       |      |         |   |                                            |
|       |      |         |   |                                            |
|       |      |         |   |                                            |
|       |      |         |   |                                            |

|                                        |       |         |                                              |               |       |
|----------------------------------------|-------|---------|----------------------------------------------|---------------|-------|
| Project<br><b>787 - Waterdell Farm</b> |       |         | Dwg Title<br><b>Proposed Section - Barn2</b> |               |       |
| Client<br><b>Basegold Property Ltd</b> |       |         | Dwg No.<br><b>787-120b</b>                   |               |       |
| Date                                   | Drawn | Checked | Scale                                        | Current Stage | Issue |
|                                        | BH    | KH      | 1:100                                        | PLANNING      |       |