



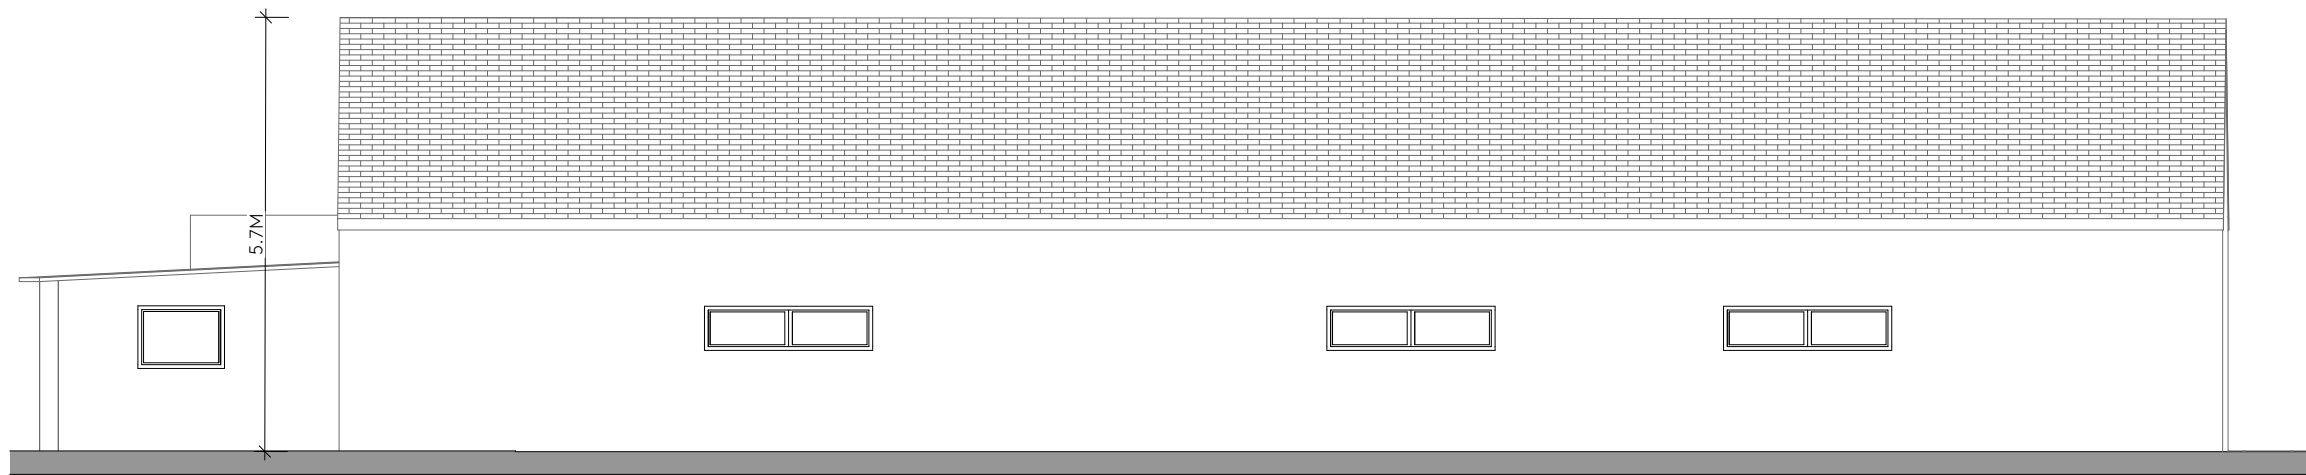

1

Barn 1 - North Elevation

1:100

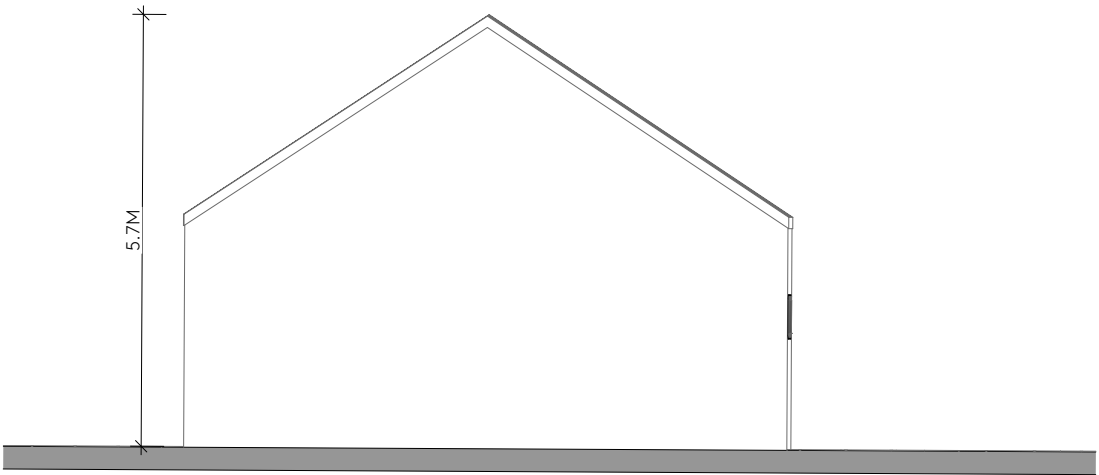

2

Barn 1 - West Elevation

1:100

A

23 Vyner Street
London E2 9DG
0203 770 9780
www.ackroydlowrie.com

Ackroyd
Lowrie

Issue		
No.	Date	Comment


Notes
DO NOT USE ANY AREAS INDICATED FOR EITHER VALUATION, PURCHASE SALE OR ANY OTHER FORM OF LEGALLY BINDING CONTRACT.
DO NOT REPRODUCE ANY PART OF THIS DRAWING WITHOUT PRIOR WRITTEN CONSENT. THIS DRAWING REMAINS THE COPYRIGHT OF ACKROYD LOWRIE LTD.

Key

015m

1:100


Project			Dwg Title		
787 - Waterdell Farm			Existing Elevation - Barn1		
Client			Dwg No.		
Basegold Property Ltd			787-020a		
Date	Drawn	Checked	Scale	Current Stage	Issue
MAR 2021	BH	KH	1:100	PLANNING	

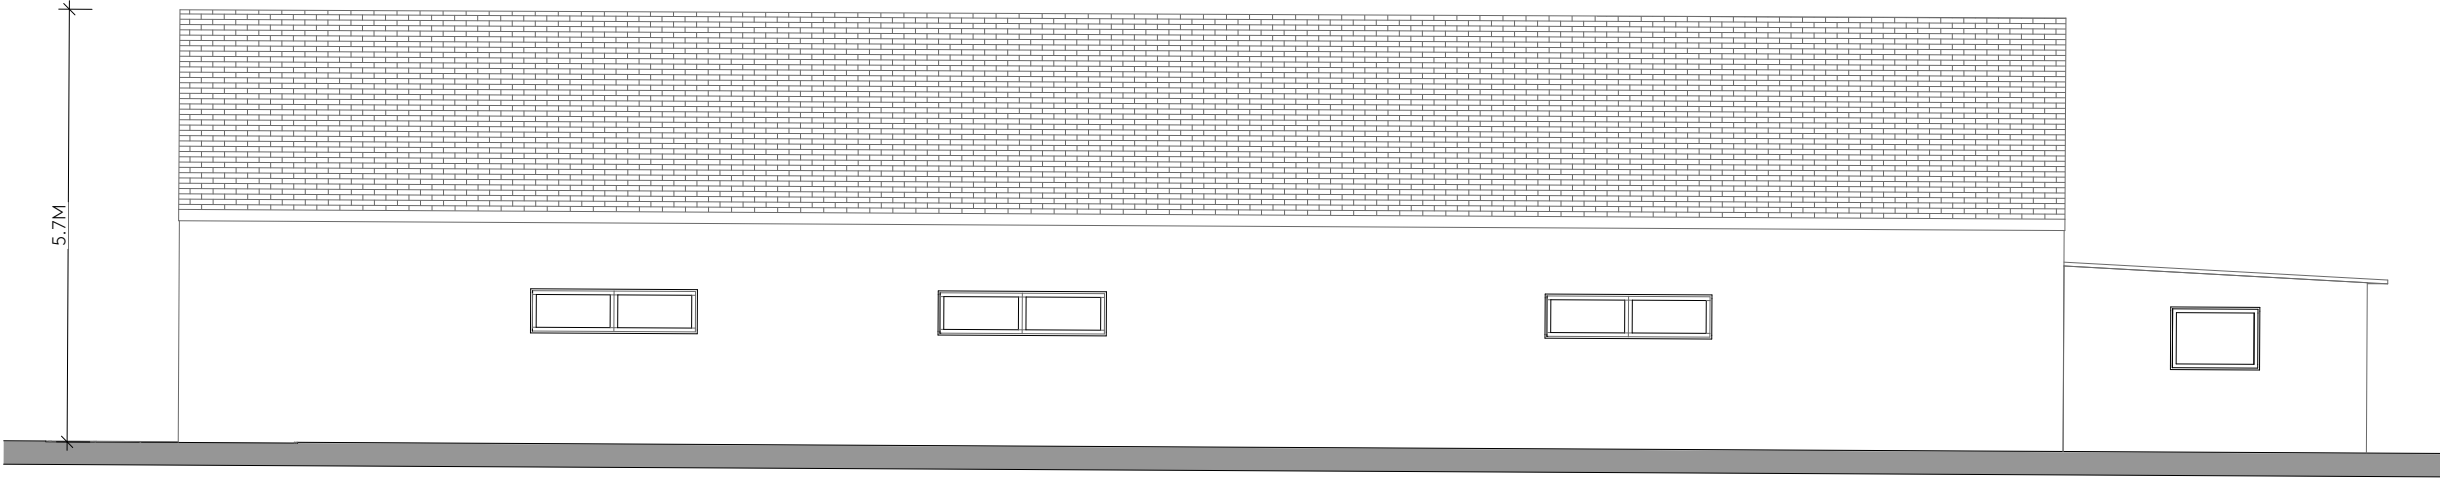

1

Barn 1 - South Elevation

1:100

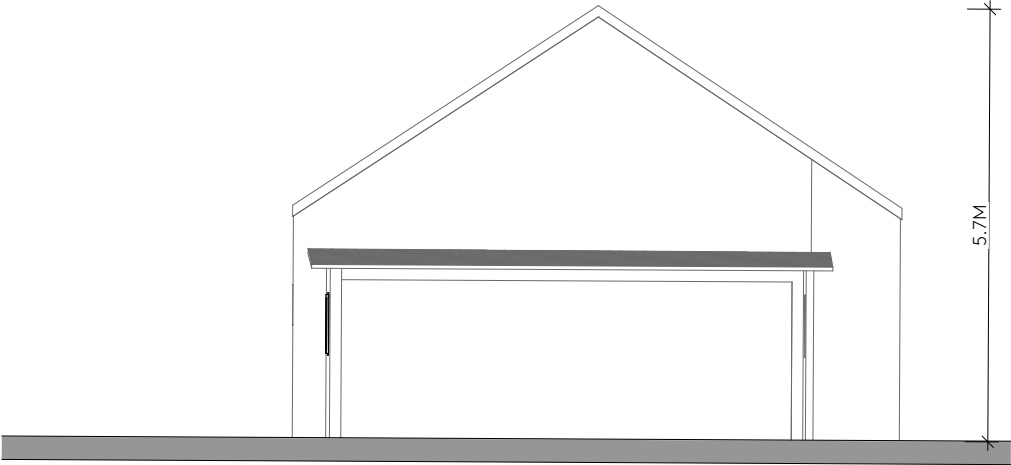

2

Barn 1 - East Elevation

1:100




**Ackroyd
Lowrie**

23 Vyner Street
London E2 9DG
0203 770 9780
www.ackroydlowrie.com

Issue			Notes	Key	Project						Dwg Title					
No.	Date	Comment	DO NOT USE ANY AREAS INDICATED FOR EITHER VALUATION, PURCHASE SALE OR ANY OTHER FORM OF LEGALLY BINDING CONTRACT. DO NOT REPRODUCE ANY PART OF THIS DRAWING WITHOUT PRIOR WRITTEN CONSENT. THIS DRAWING REMAINS THE COPYRIGHT OF ACKROYD LOWRIE LTD.		787 - Waterdell Farm						Existing Elevation - Barn1					
					Client						Dwg No.					
					Basegold Property Ltd						787-021a					
					Date	Drawn	Checked	Scale	Current Stage	Issue						
					MAR 2021	BH	KH	1:100	PLANNING							




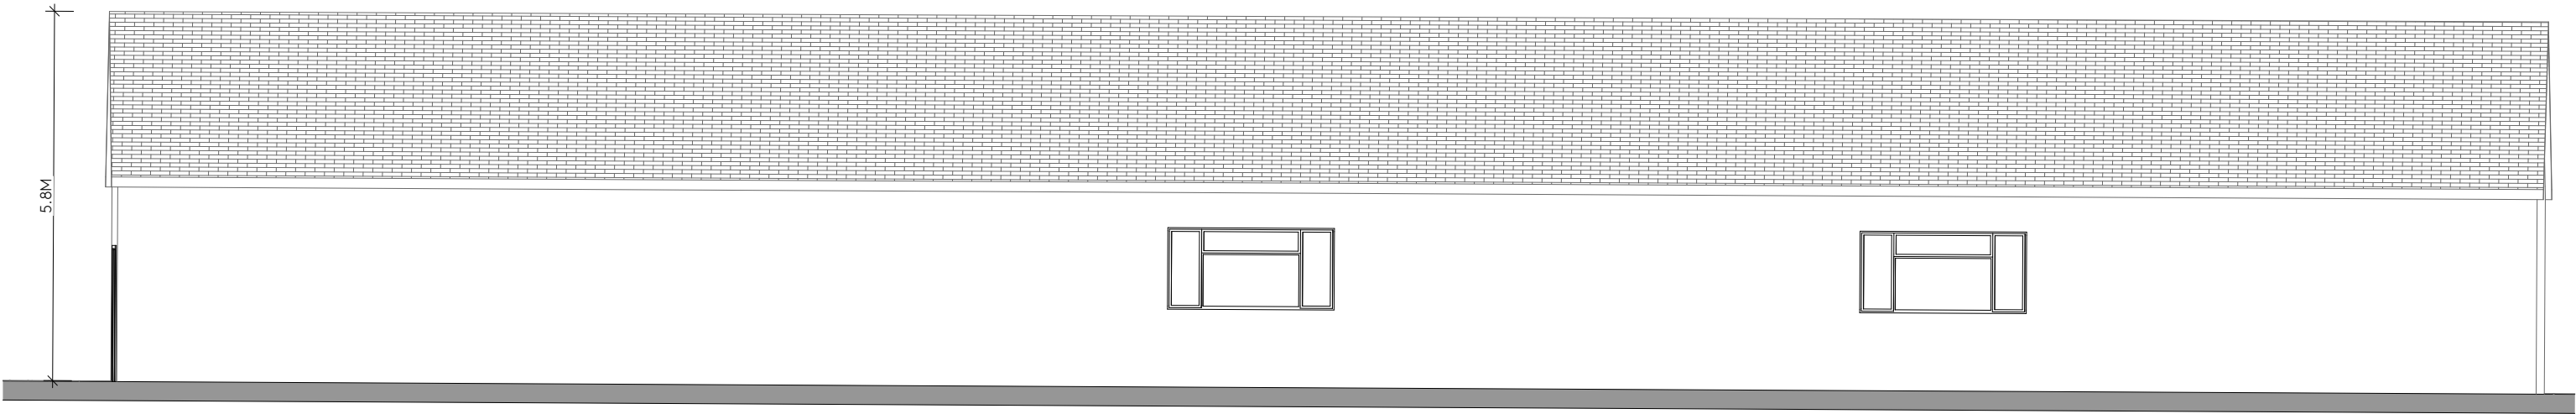

1

Barn 2 - South Elevation

1:100

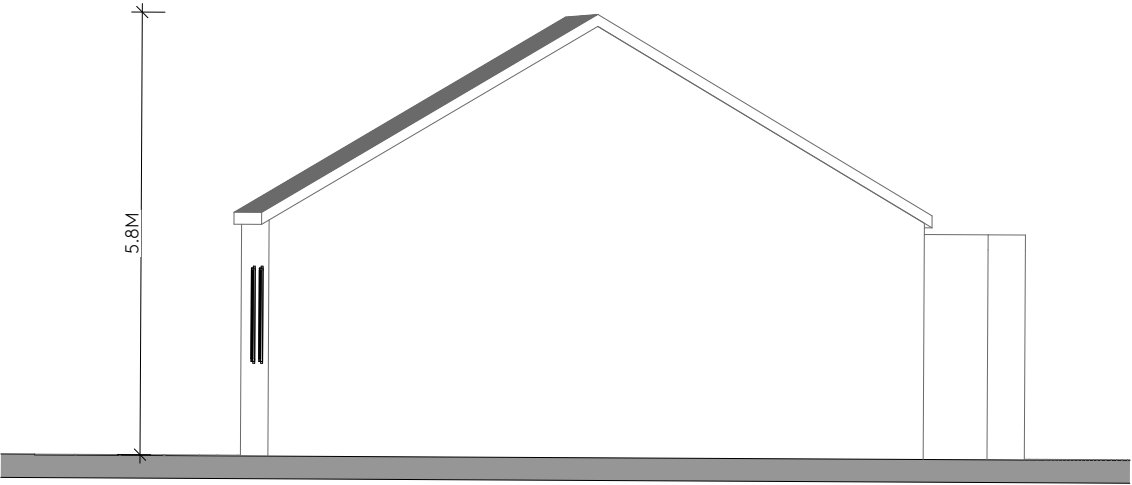


2

Barn 2 - East Elevation


1:100

A Ackroyd Lowrie 23 Vyner Street London E2 9DG 0203 770 9780 www.ackroydlowrie.com	Issue		Notes		Key		Project			Dwg Title				
	No.	Date	Comment	DO NOT USE ANY AREAS INDICATED FOR EITHER VALUATION, PURCHASE SALE OR ANY OTHER FORM OF LEGALLY BINDING CONTRACT. DO NOT REPRODUCE ANY PART OF THIS DRAWING WITHOUT PRIOR WRITTEN CONSENT. THIS DRAWING REMAINS THE COPYRIGHT OF ACKROYD LOWRIE LTD.		015m 1:100			787 - Waterdell Farm			Existing Elevation - Barn2		
									Client			Dwg No.		
									Basegold Property Ltd			787-020b		
									Date	Drawn	Checked	Scale	Current Stage	Issue
									MAR 2021	BH	KH	1:100	PLANNING	

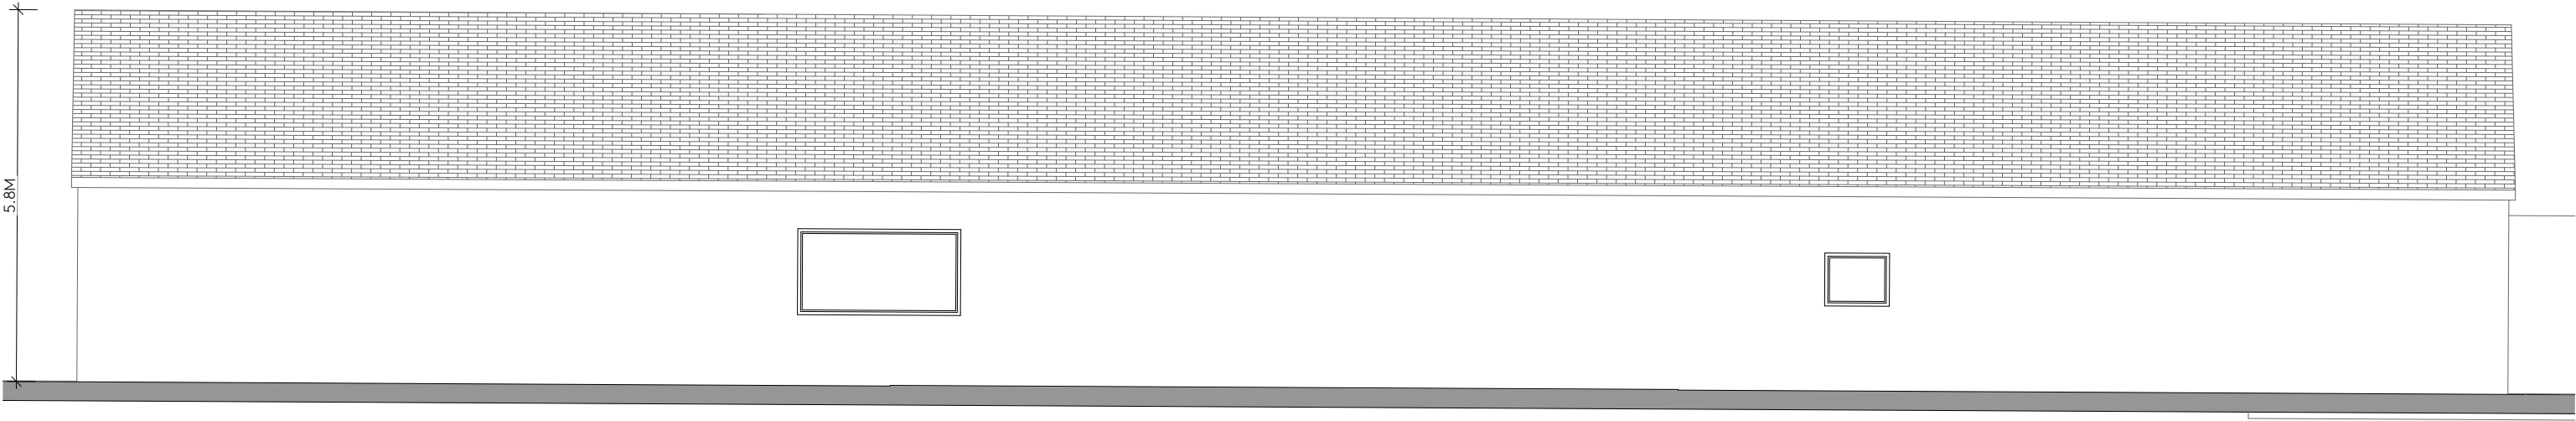

Barn 2 - North Elevation

1:100

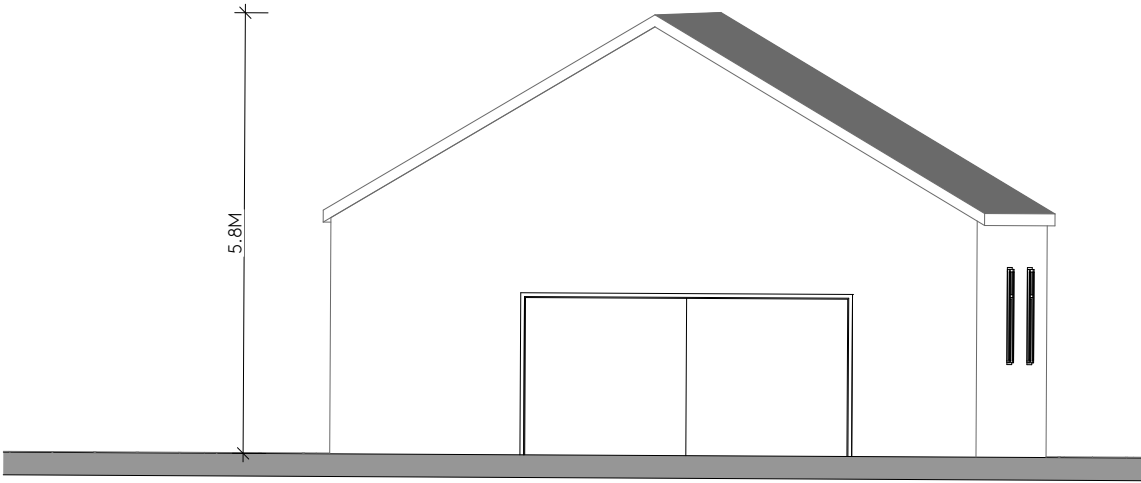

2

Barn 2 - West Elevation

1:100

A Ackroyd Lowrie 23 Vyner Street London E2 9DG 0203 770 9780 www.ackroydlowrie.com	Issue		Notes		Key		Project			Dwg Title		
	No.	Date	Comment		DO NOT USE ANY AREAS INDICATED FOR EITHER VALUATION, PURCHASE SALE OR ANY OTHER FORM OF LEGALLY BINDING CONTRACT. DO NOT REPRODUCE ANY PART OF THIS DRAWING WITHOUT PRIOR WRITTEN CONSENT. THIS DRAWING REMAINS THE COPYRIGHT OF ACKROYD LOWRIE LTD.	015m 1:100	787 - Waterdell Farm			Existing Elevation - Barn2		
							Client			Dwg No.		
							Basegold Property Ltd			787-021b		
			Date	Drawn			Checked	Scale	Current Stage	Issue		
			MAR 2021	BH			KH	1:100	PLANNING			