





1 Existing Ground Floor Plan
Scale 1:100

 

23 Vyner Street
London E2 9DG
0203 770 9780
www.ackroydlowrie.com

CONSTRUCTION NOTE:			
DO NOT SCALE FROM THIS DRAWING.	Rev	Date	Comment
DO NOT USE ANY AREAS INDICATED FOR EITHER VALUATION, PURCHASE SALE OR ANY OTHER FORM OF LEGALLY BINDING CONTRACT.			
DO NOT REPRODUCE ANY PART OF THIS DRAWING WITHOUT PRIOR WRITTEN CONSENT. THIS DRAWING REMAINS THE PROPERTY OF ACKROYD LOWRIE LTD.			

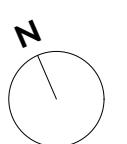

Project
787 - Waterdell Farm
Client
Basegold Property Limited

Dwg Title
Existing Ground Floor Plan
Dwg No.
787 - 010

Rev

Created
Aug-21

Drawn

Checked

Scale
1:100 @ A3

Current Stage
Planning