



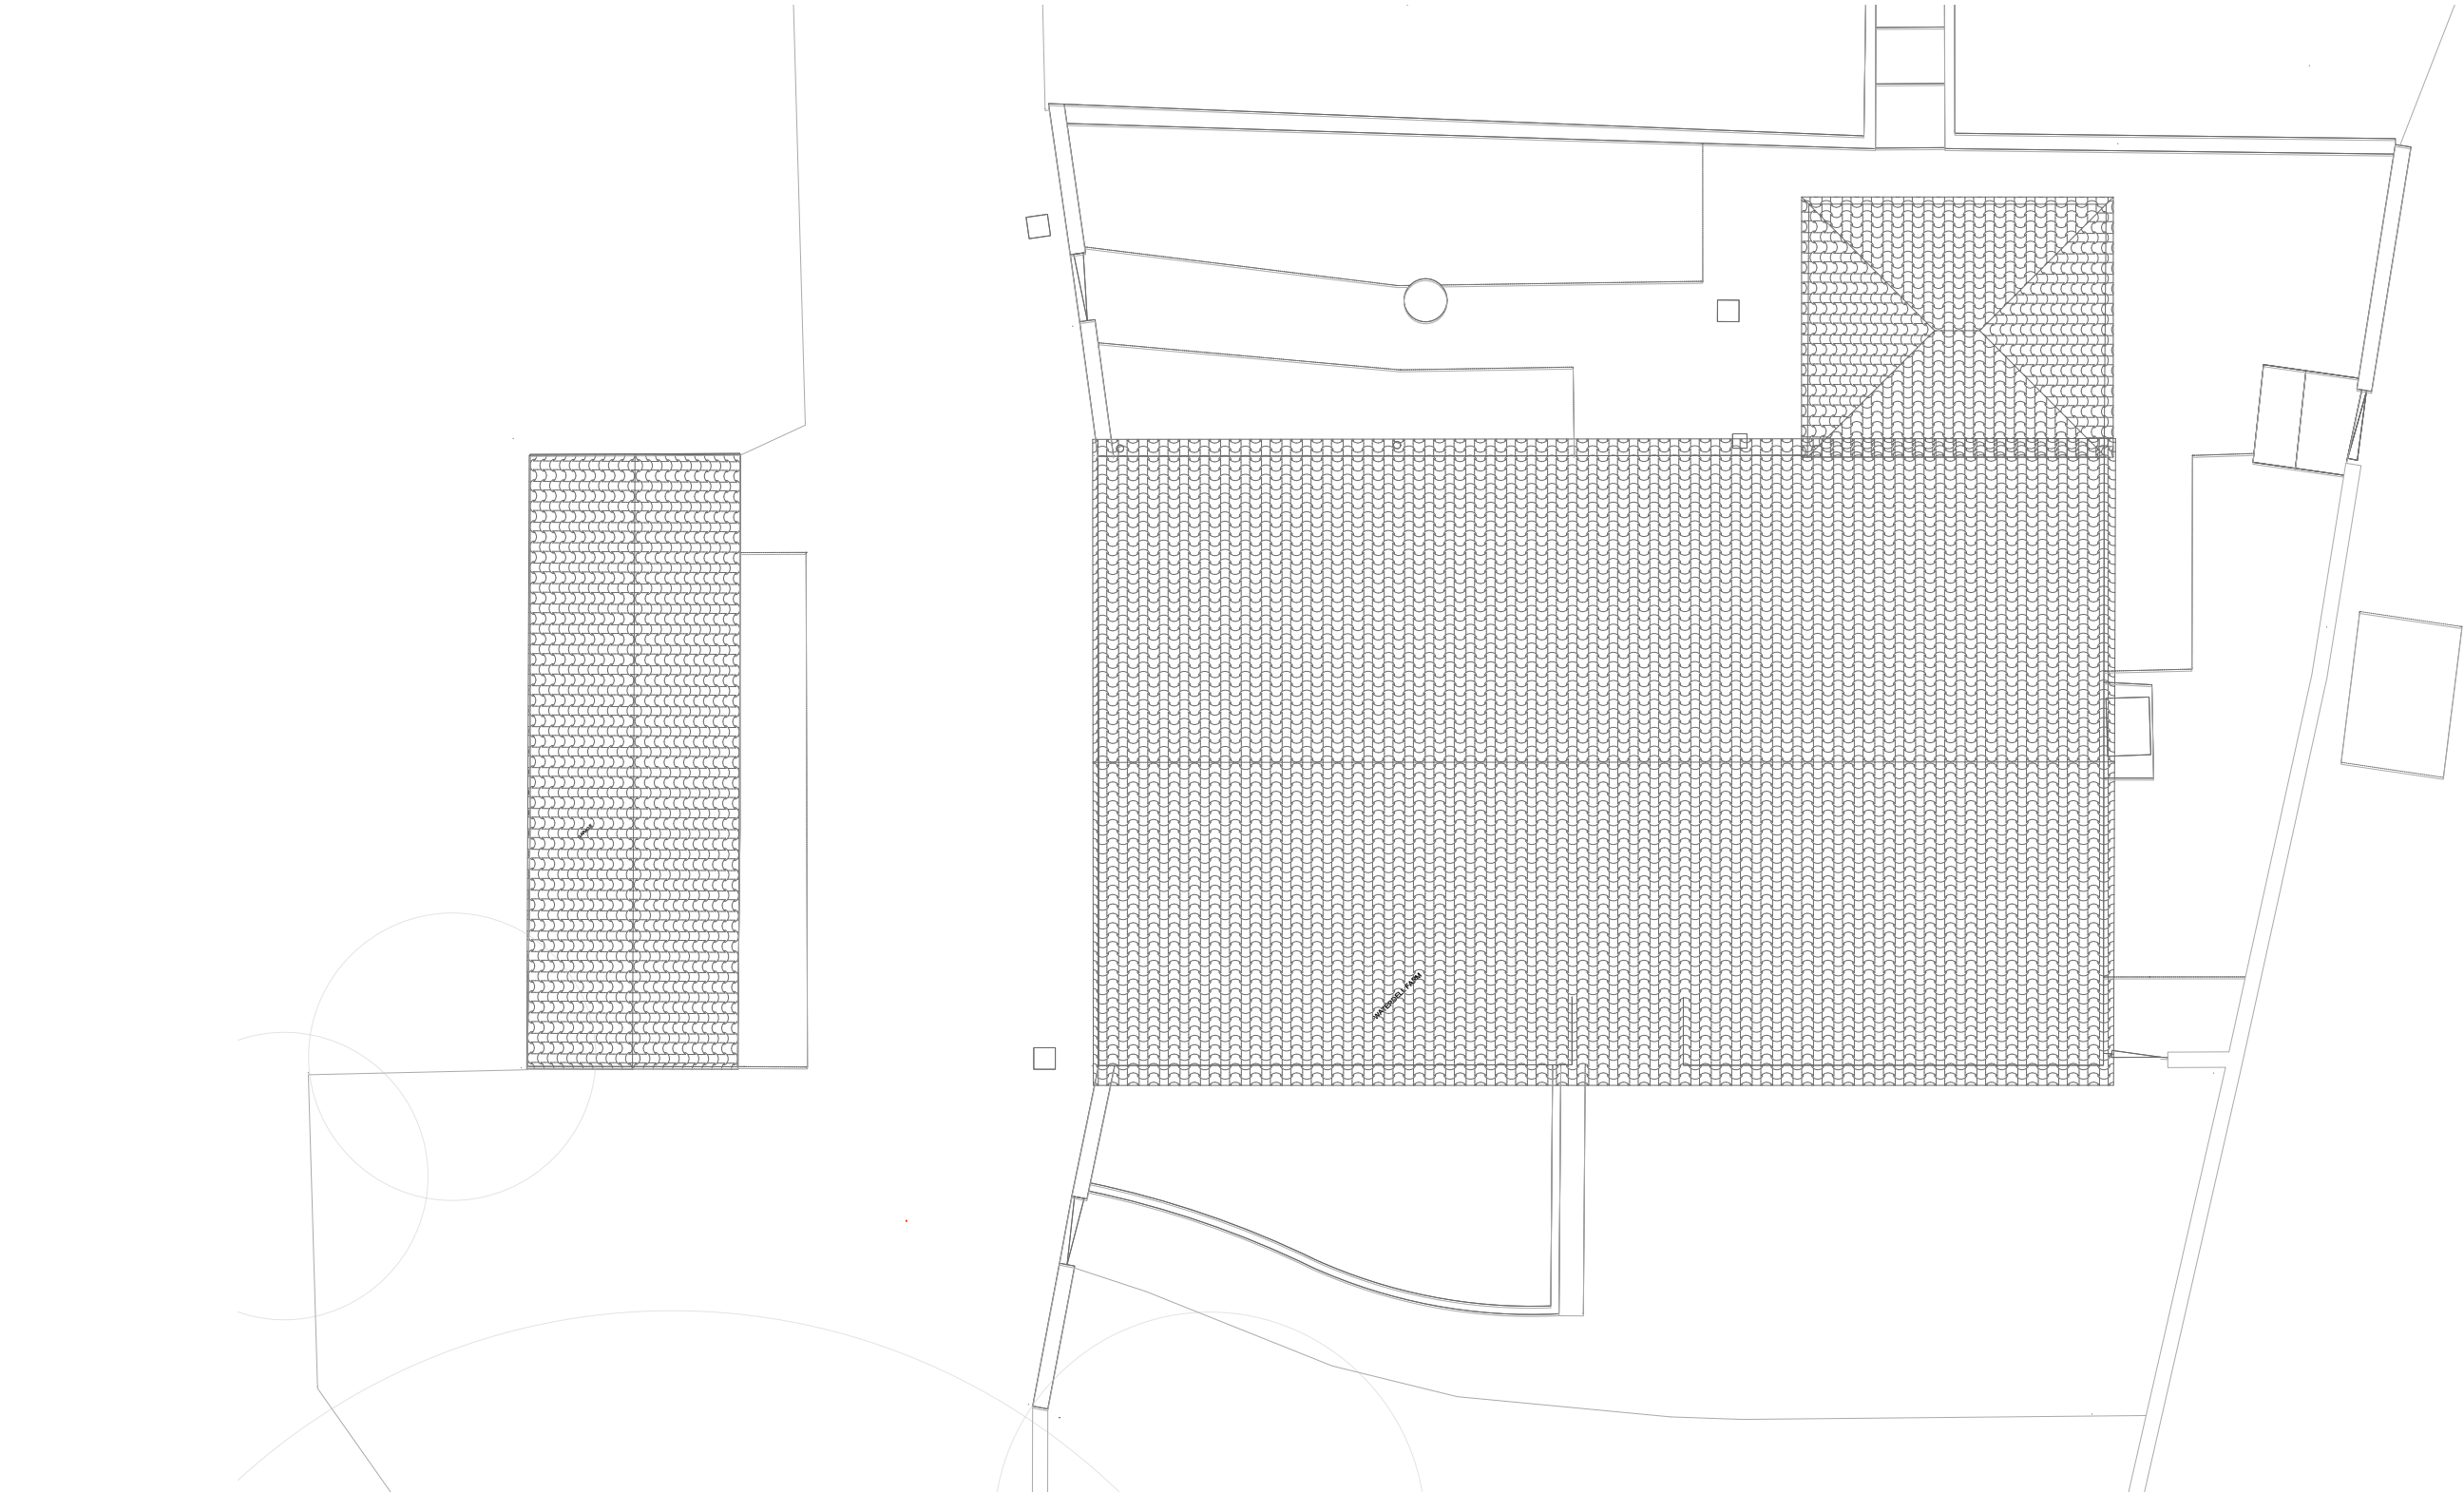

1

Existing Roof Plan
Scale 1:100

 

A Ackroyd Lowrie 23 Vyner Street London E2 9DG 0203 770 9780 www.ackroydlowrie.com	CONSTRUCTION NOTE:	Rev	Date	Comment	N	Project 787 - Waterdell Farm	Dwg Title Existing Roof Plan		
	DO NOT SCALE FROM THIS DRAWING.					Client Basegold Property Limited	Dwg No. 787 - 011		Rev
	DO NOT USE ANY AREAS INDICATED FOR EITHER VALUATION, PURCHASE SALE OR ANY OTHER FORM OF LEGALLY BINDING CONTRACT.					Created	Drawn	Checked	Scale
	DO NOT REPRODUCE ANY PART OF THIS DRAWING WITHOUT PRIOR WRITTEN CONSENT. THIS DRAWING REMAINS THE COPYRIGHT OF ACKROYD LOWRIE LTD.					Aug-21	BH	KH	1:100 @ A3
						Current Stage		Planning	