


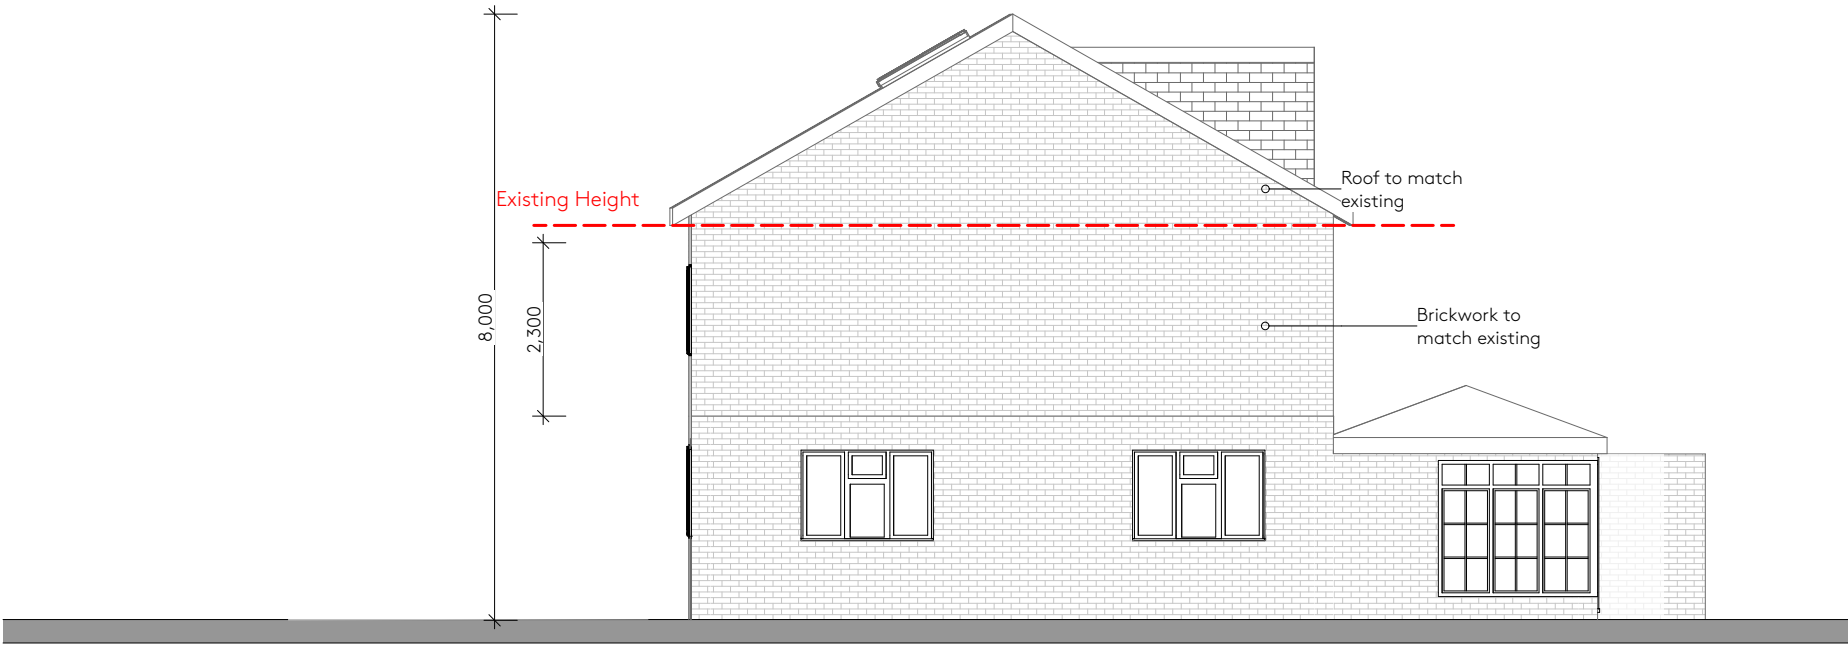

E02

South-East Elevation (B)

1:100

A Ackroyd Lowrie 23 Vyner Street London E2 9DG 0203 770 9780 www.ackroydlowrie.com	Issue		Notes		Key		Project			Dwg Title		
	No.	Date	Comment	DO NOT USE ANY AREAS INDICATED FOR EITHER VALUATION, PURCHASE SALE OR ANY OTHER FORM OF LEGALLY BINDING CONTRACT. DO NOT REPRODUCE ANY PART OF THIS DRAWING WITHOUT PRIOR WRITTEN CONSENT. THIS DRAWING REMAINS THE COPYRIGHT OF ACKROYD LOWRIE LTD.	015m 1:100		787 - Waterdell Farm			SE Elevation - Amended		
	P2	08/04/2022 2	NMA's				Client			Dwg No.		
							Basegold Property Ltd			787-135		
							Date	Drawn	Checked	Scale @A3	Current Stage	Issue
							APRIL 2022	LR	AR	1:100	PLANNING	P2