

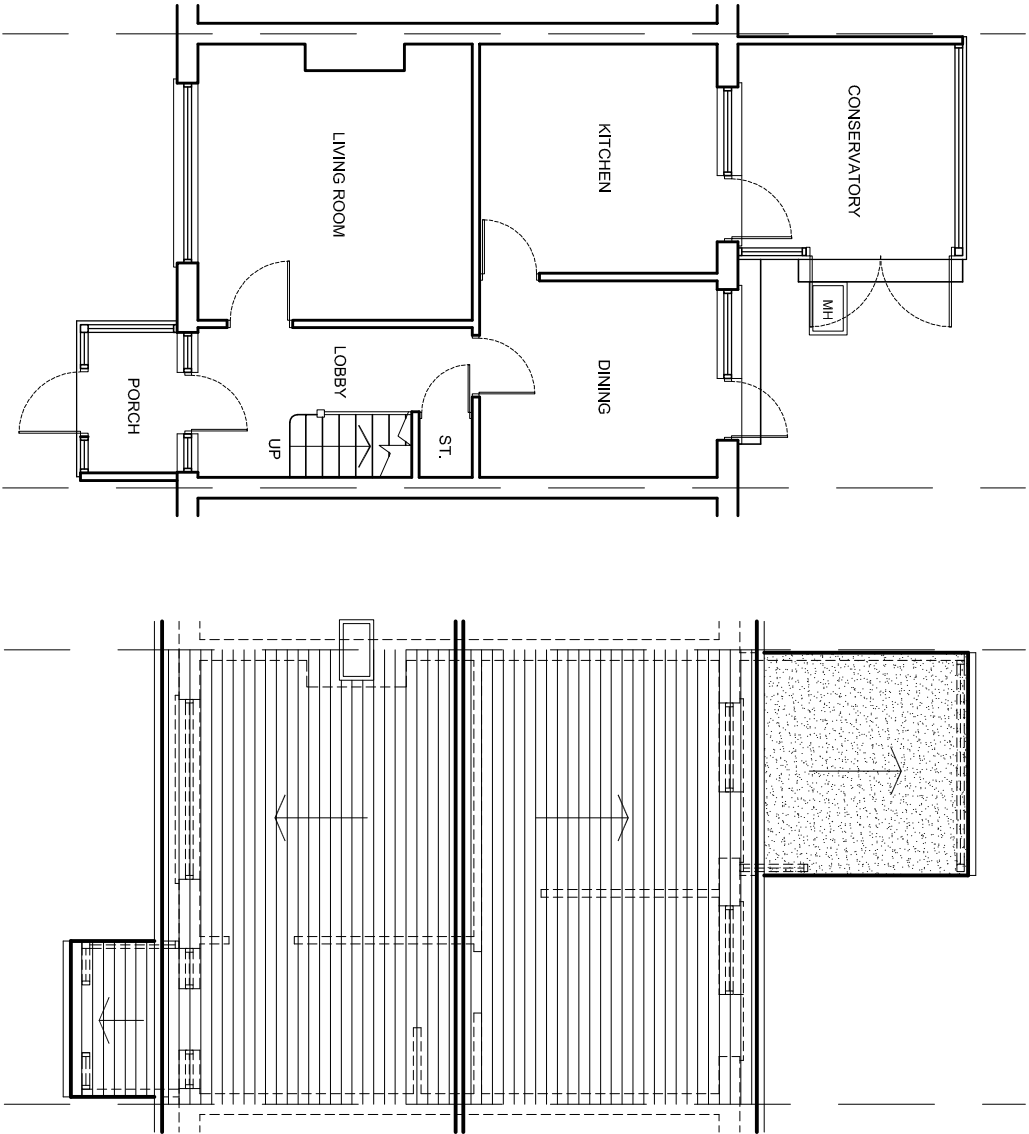


 


EXISTING GROUND FLOOR PLAN

EXISTING ROOF PLAN

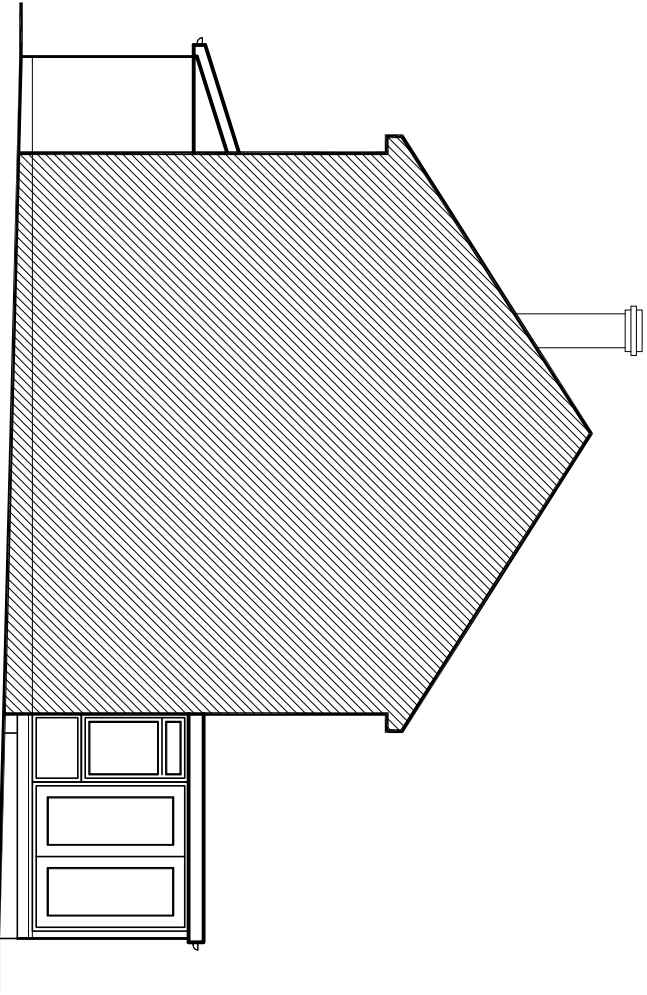


EXISTING SIDE ELEVATION

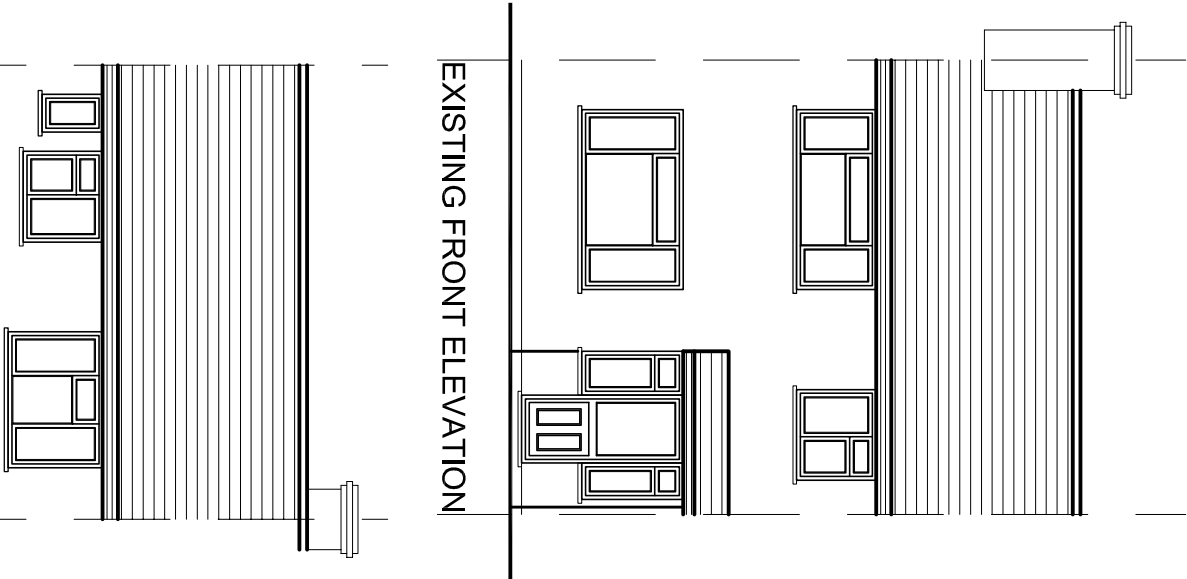


EXISTING FRONT ELEVATION


EXISTING REAR ELEVATION

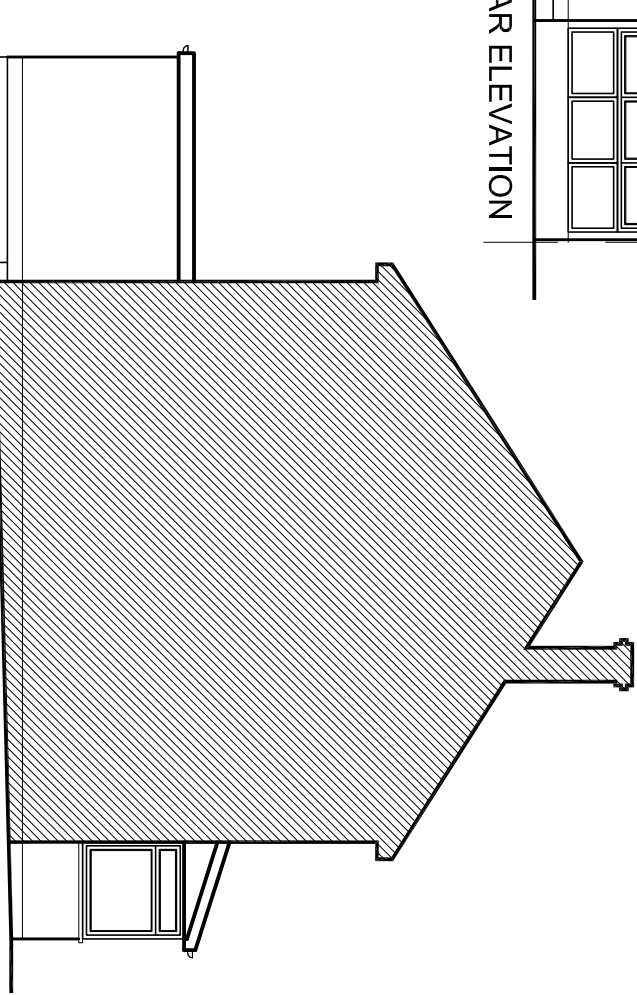

EXISTING SIDE ELEVATION

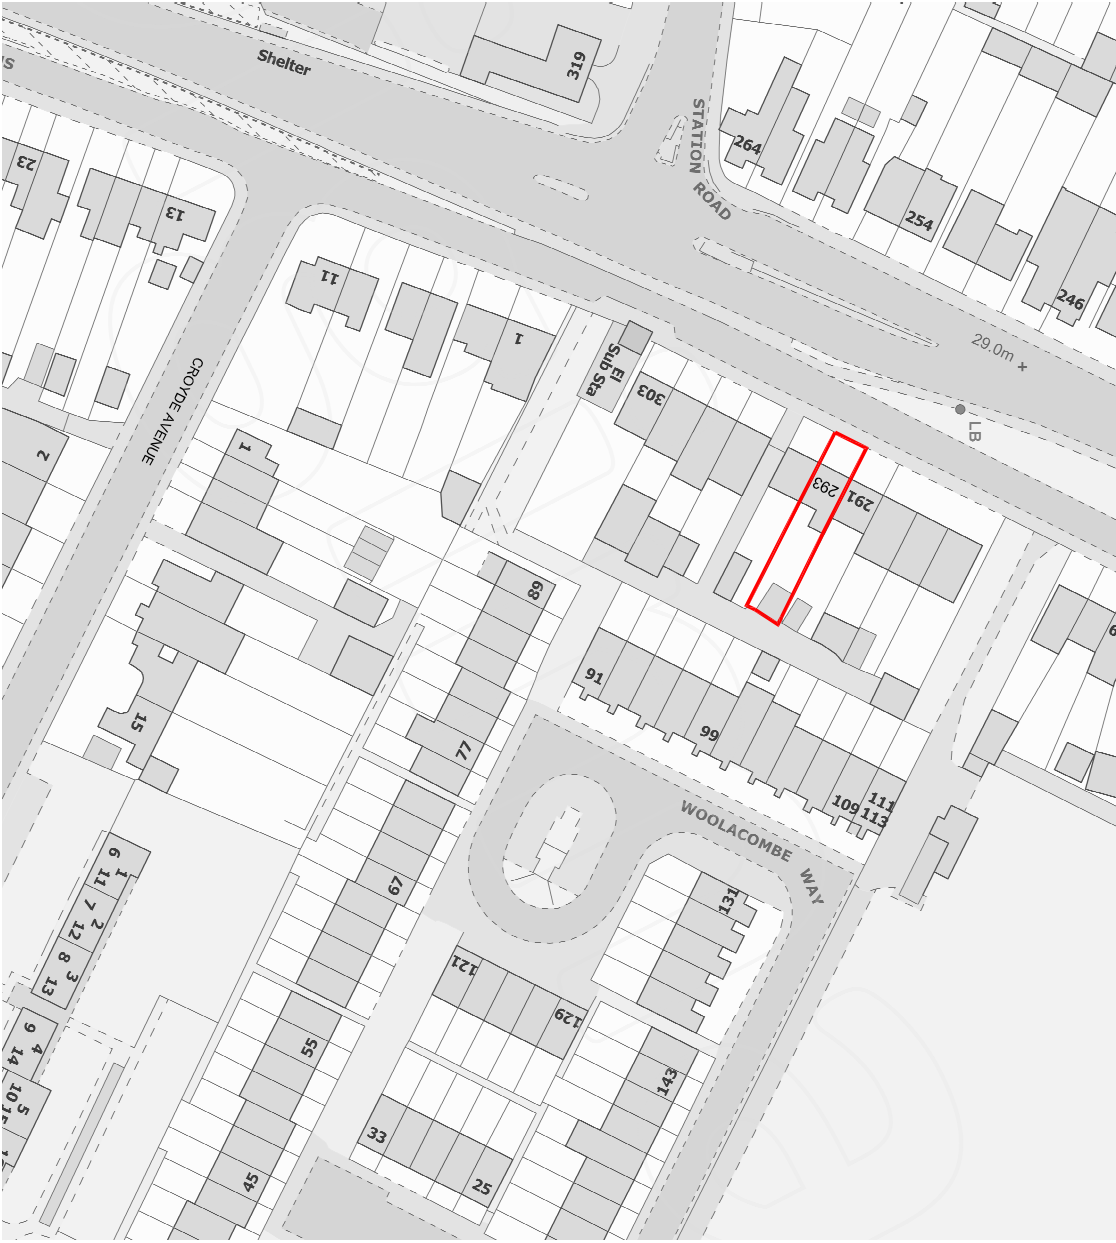

LOCATION PLAN - SCALE 1:1250

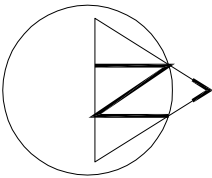

rev.	description	date	chkd.
	93 Colmandene Crescent, Orpington, Kent BR5 2RA		
	020 3004 9238		
	07931 931 035		
	s.nappai@dapconsultants.co.uk		
	www.dapconsultants.co.uk		

project : 293 Station road
Hayes

drawing title :

Existing Floor Plans and Elevations

drawn: SN	chkd: SS	date: 19.09.2023
status: Prior Approval	scale: 1:100@A3	
proj no: 2465	drg no: 01	rev no: