




The Contractor is to check all dimensions on site and report any discrepancies to the Contract Administrator. This drawing is to be read in conjunction with all other standard documentation.

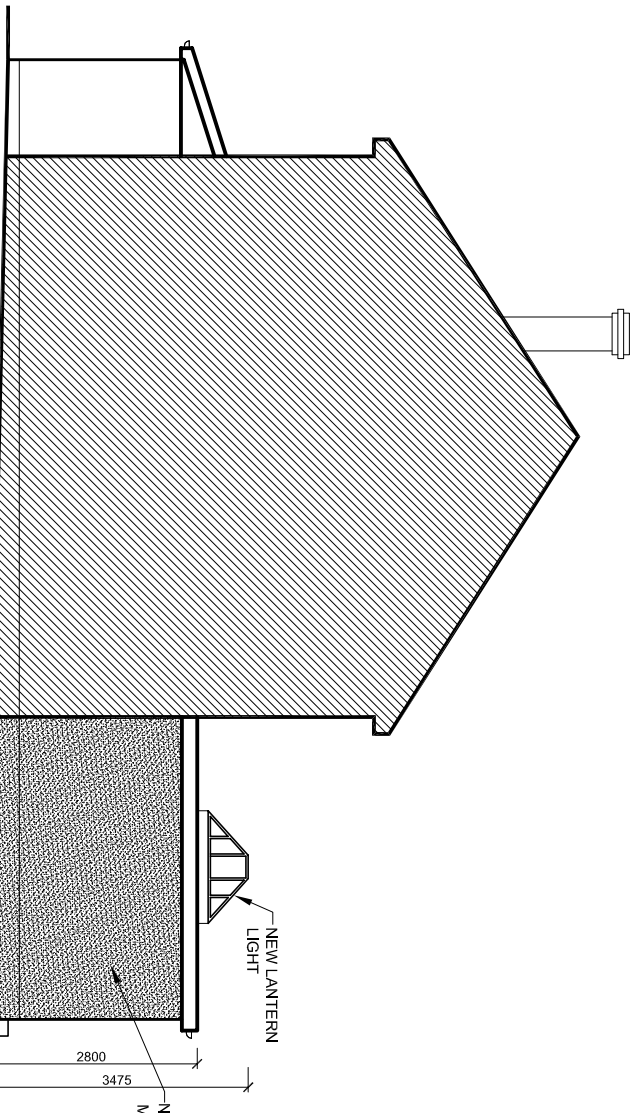


PROPOSED SIDE ELEVATION

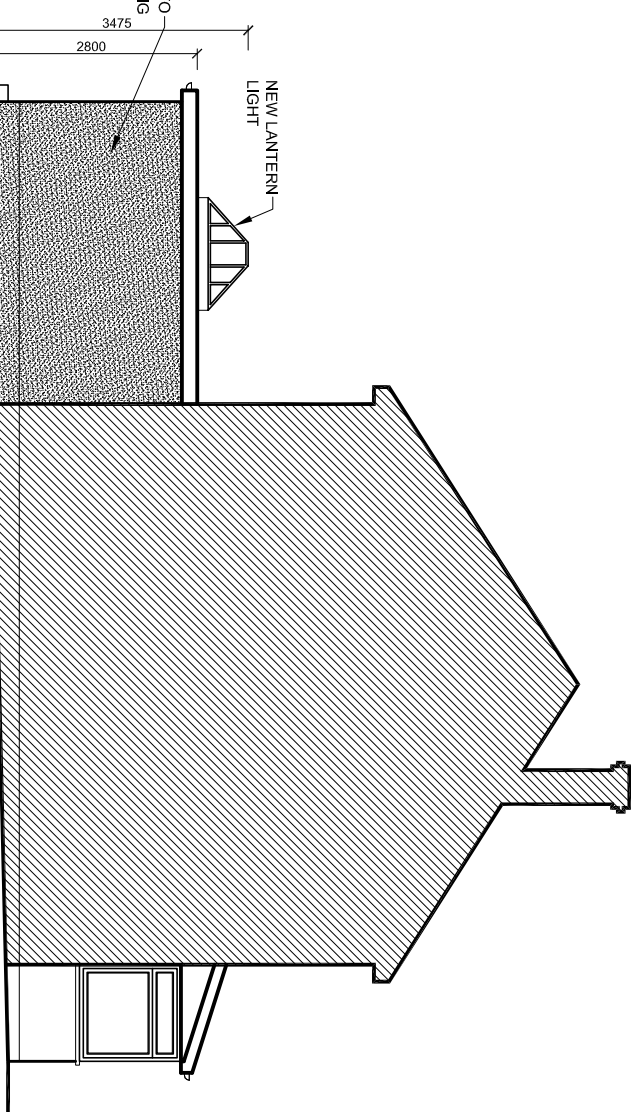

PROPOSED SIDE ELEVATION

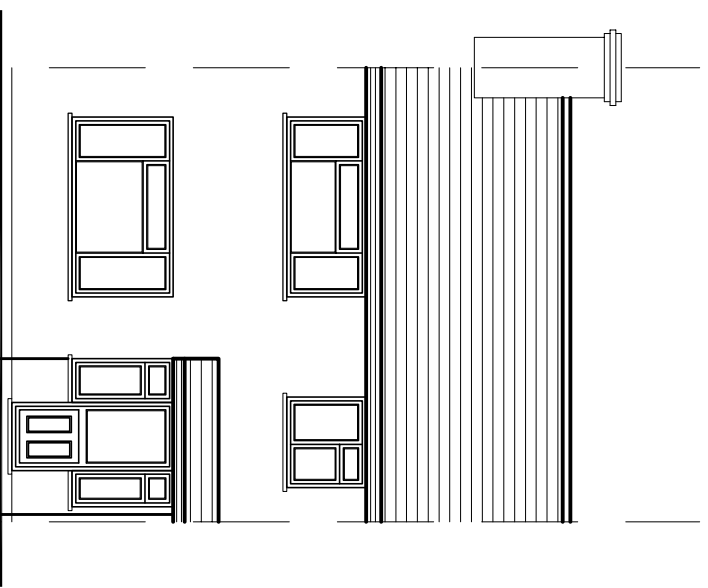

PROPOSED FRONT ELEVATION
(NO CHANGE)

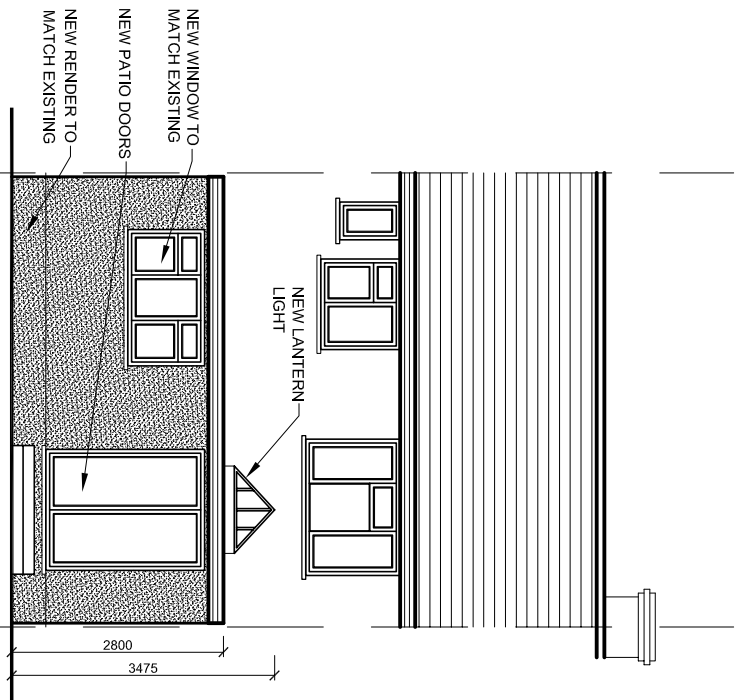

PROPOSED REAR ELEVATION

rev.	description	date	chkd.

93 Colmandene Crescent,
Orpington, Kent BR5 2RA
020 3004 9238
07931 931 035
s.nagpal@dapconsultants.co.uk
www.dapconsultants.co.uk

project : 293 Station road
Hayes

drawing title :
Proposed Elevations

drawn: SN	chkd : SS	date: 19.09.2023
status: Prior Approval	scale: 1:100@A3	
proj no : 2465	drg no: 03	rev no: