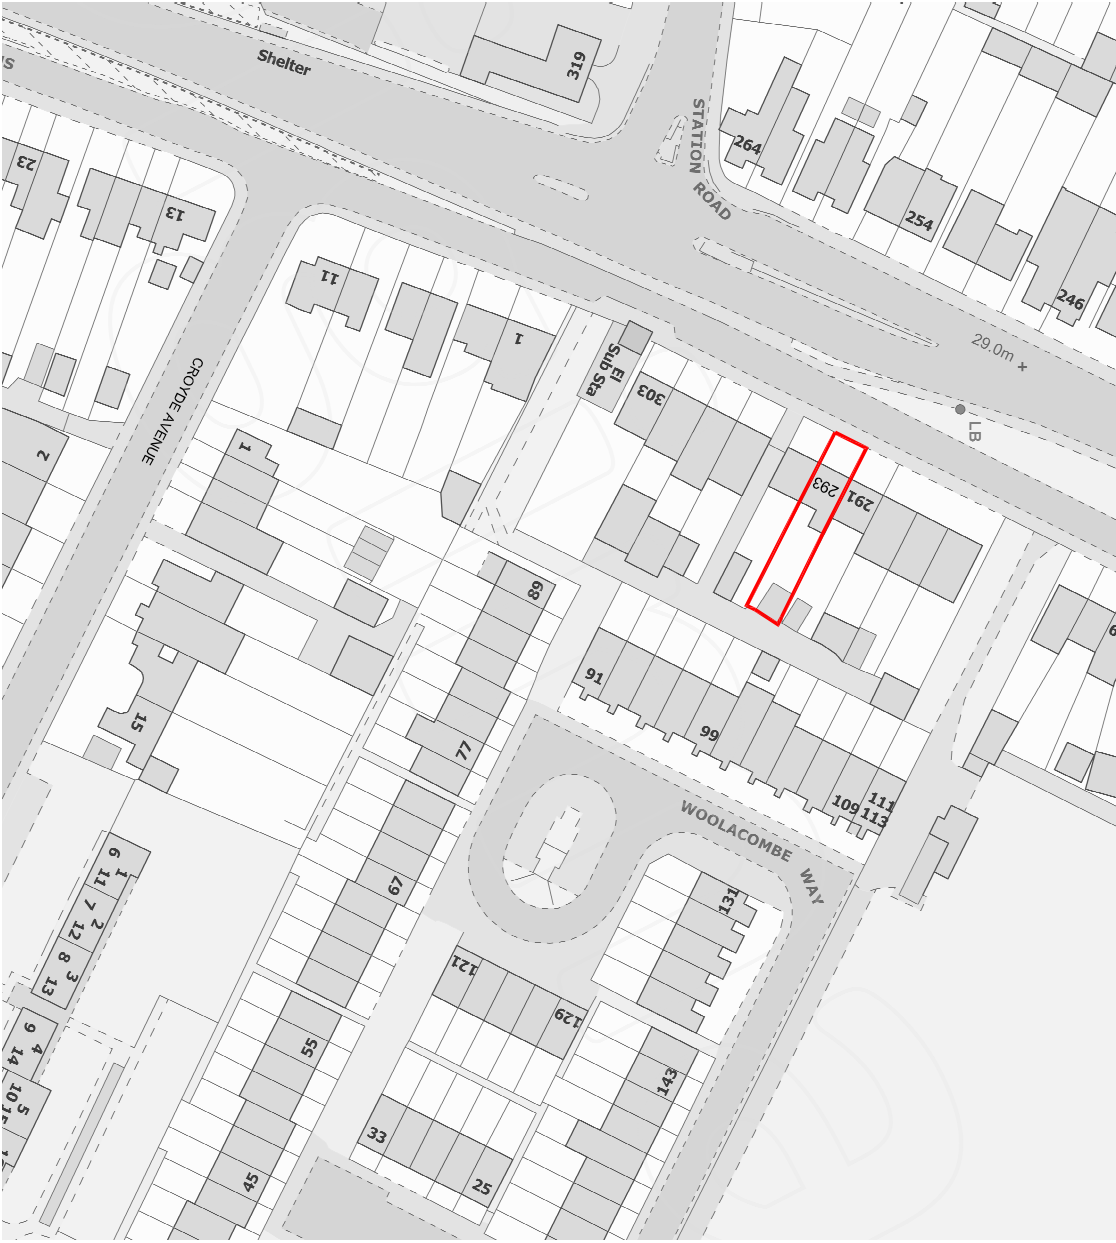
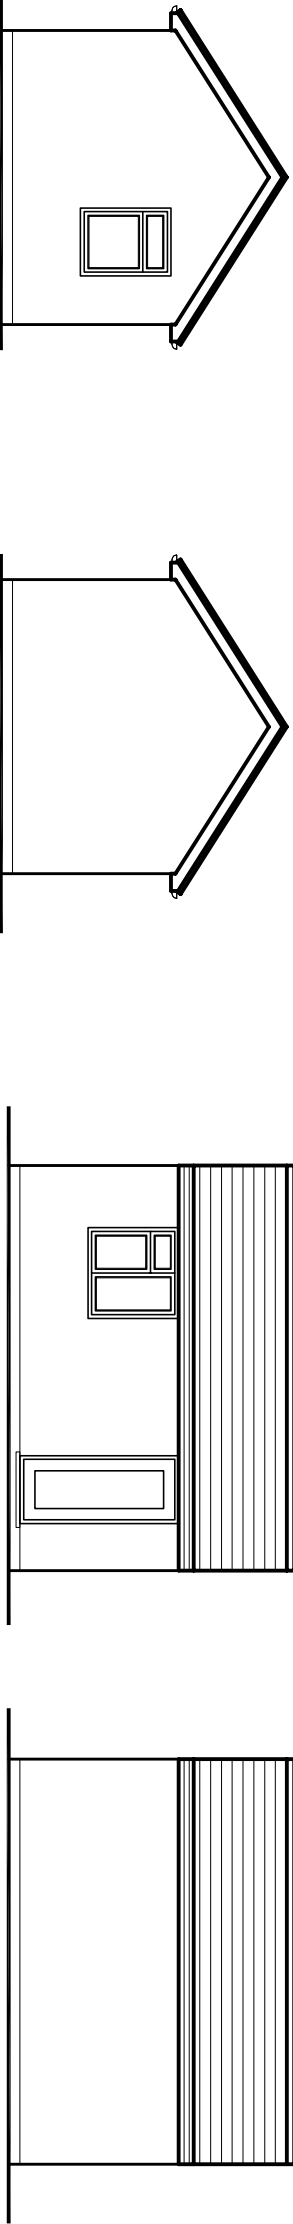
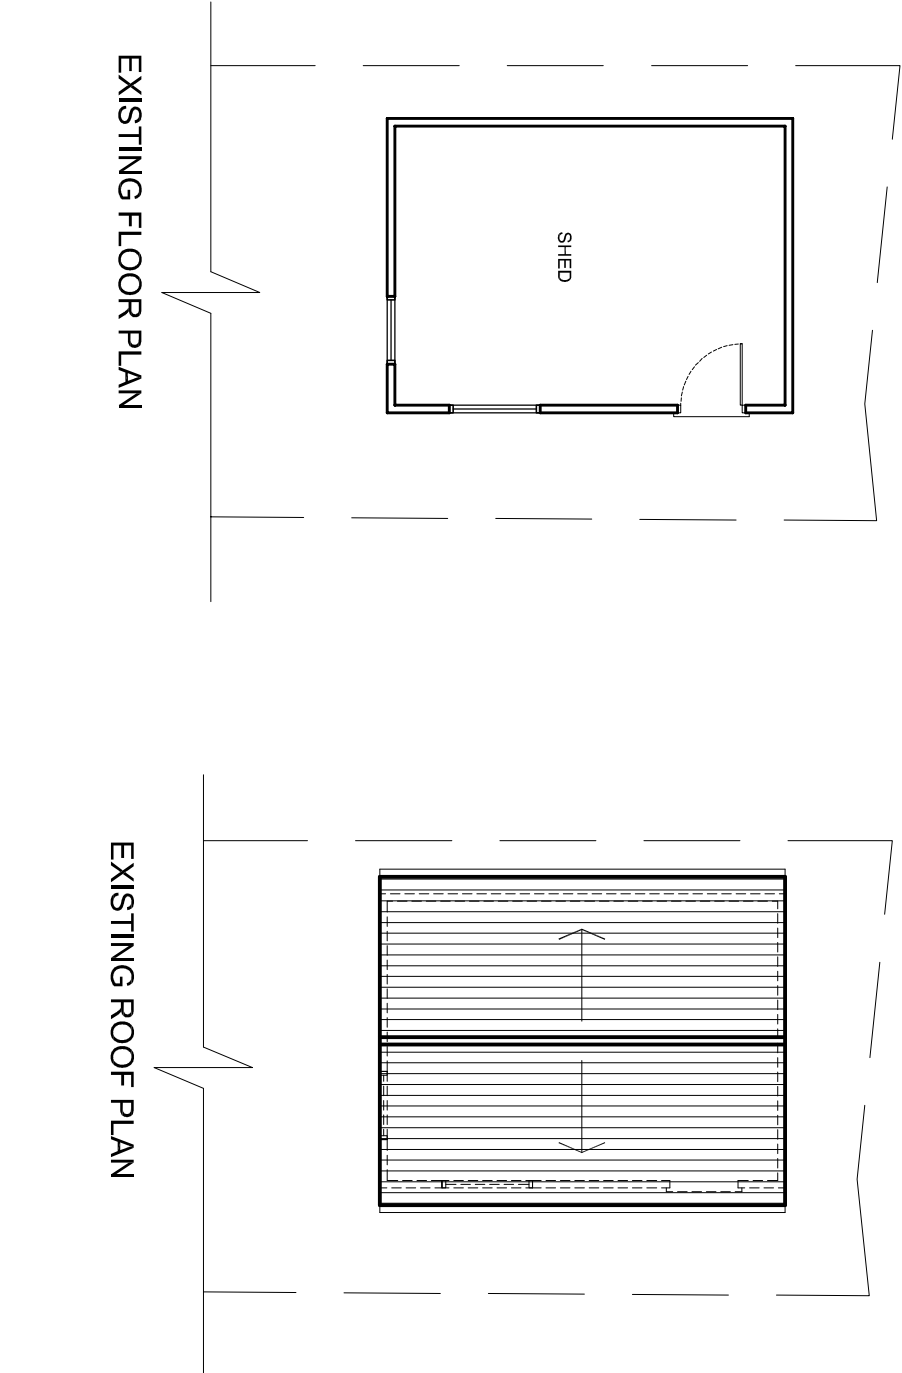
 


rev.	description		date	chkd.
	 Design And Plan CONSULTANTS		93 Colmandene Crescent, Orpington, Kent BR5 2RA 020 3004 9238 07931 931 035 s.nappal@dapconsultants.co.uk www.dapconsultants.co.uk	
project : 293 Station road Hayes				
drawing title : Existing Floor Plans and Elevations				
drawn: SN		chkd : SS	date:19.09.2023	
status: Permitt. Develop.		scale:1:100@A3		
proj no : 2465	drwg no: 01	rev no:		

The Contractor is to check all dimensions on site and report any discrepancies to the Contract Administrator. This drawing is to be read in conjunction with all other standard documentation.