



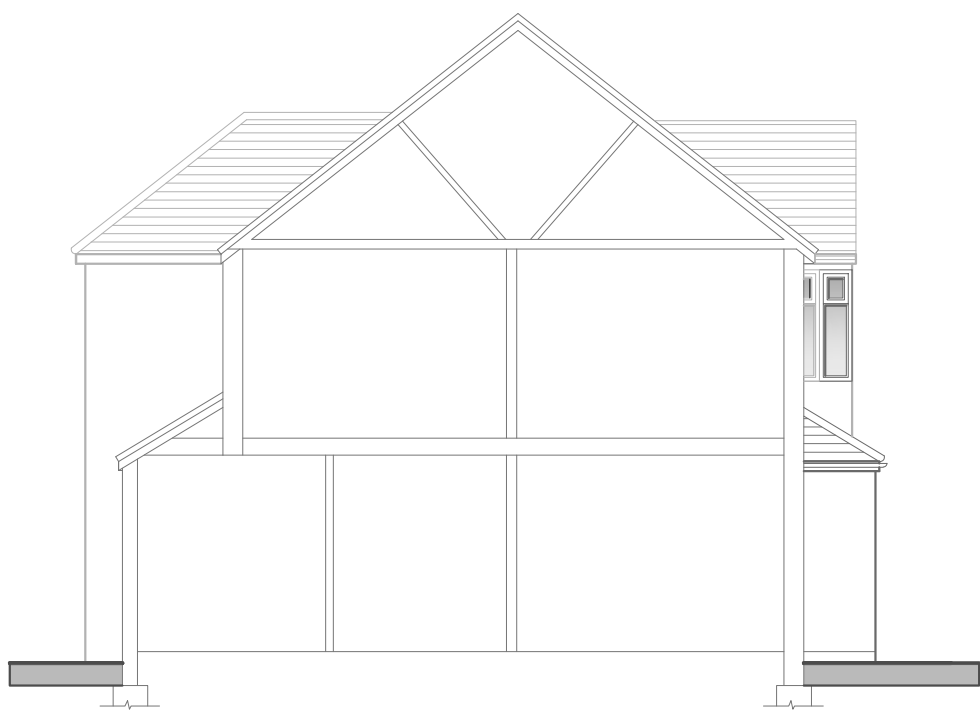

East Elevation
Scale 1:100



South Elevation
Scale 1:100

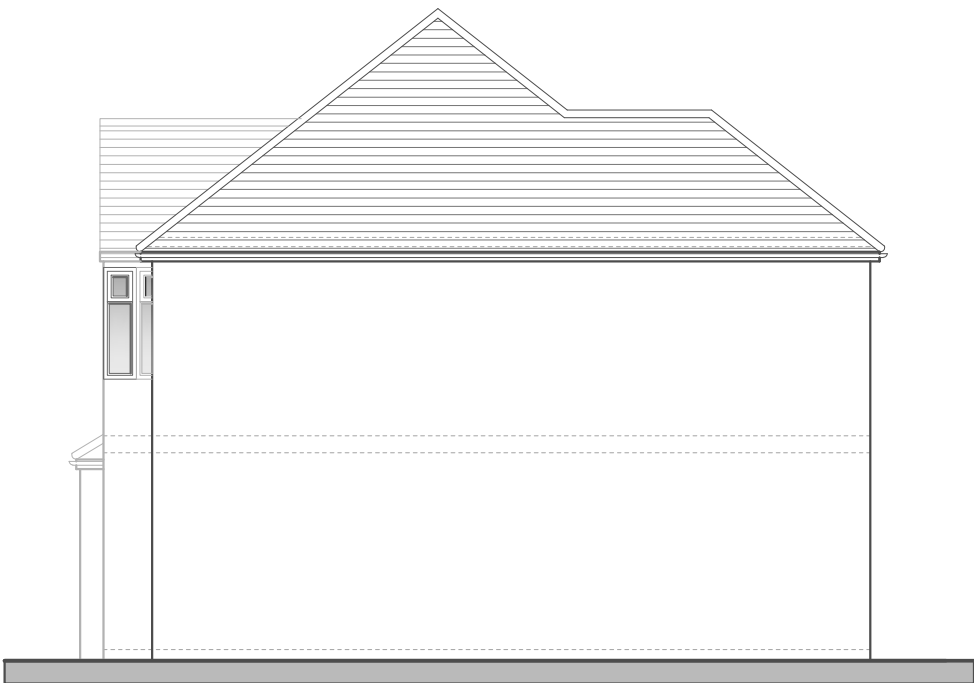


North Elevation
Scale 1:100




West Elevation
Scale 1:100




Ground Floor Plan
Scale 1:50

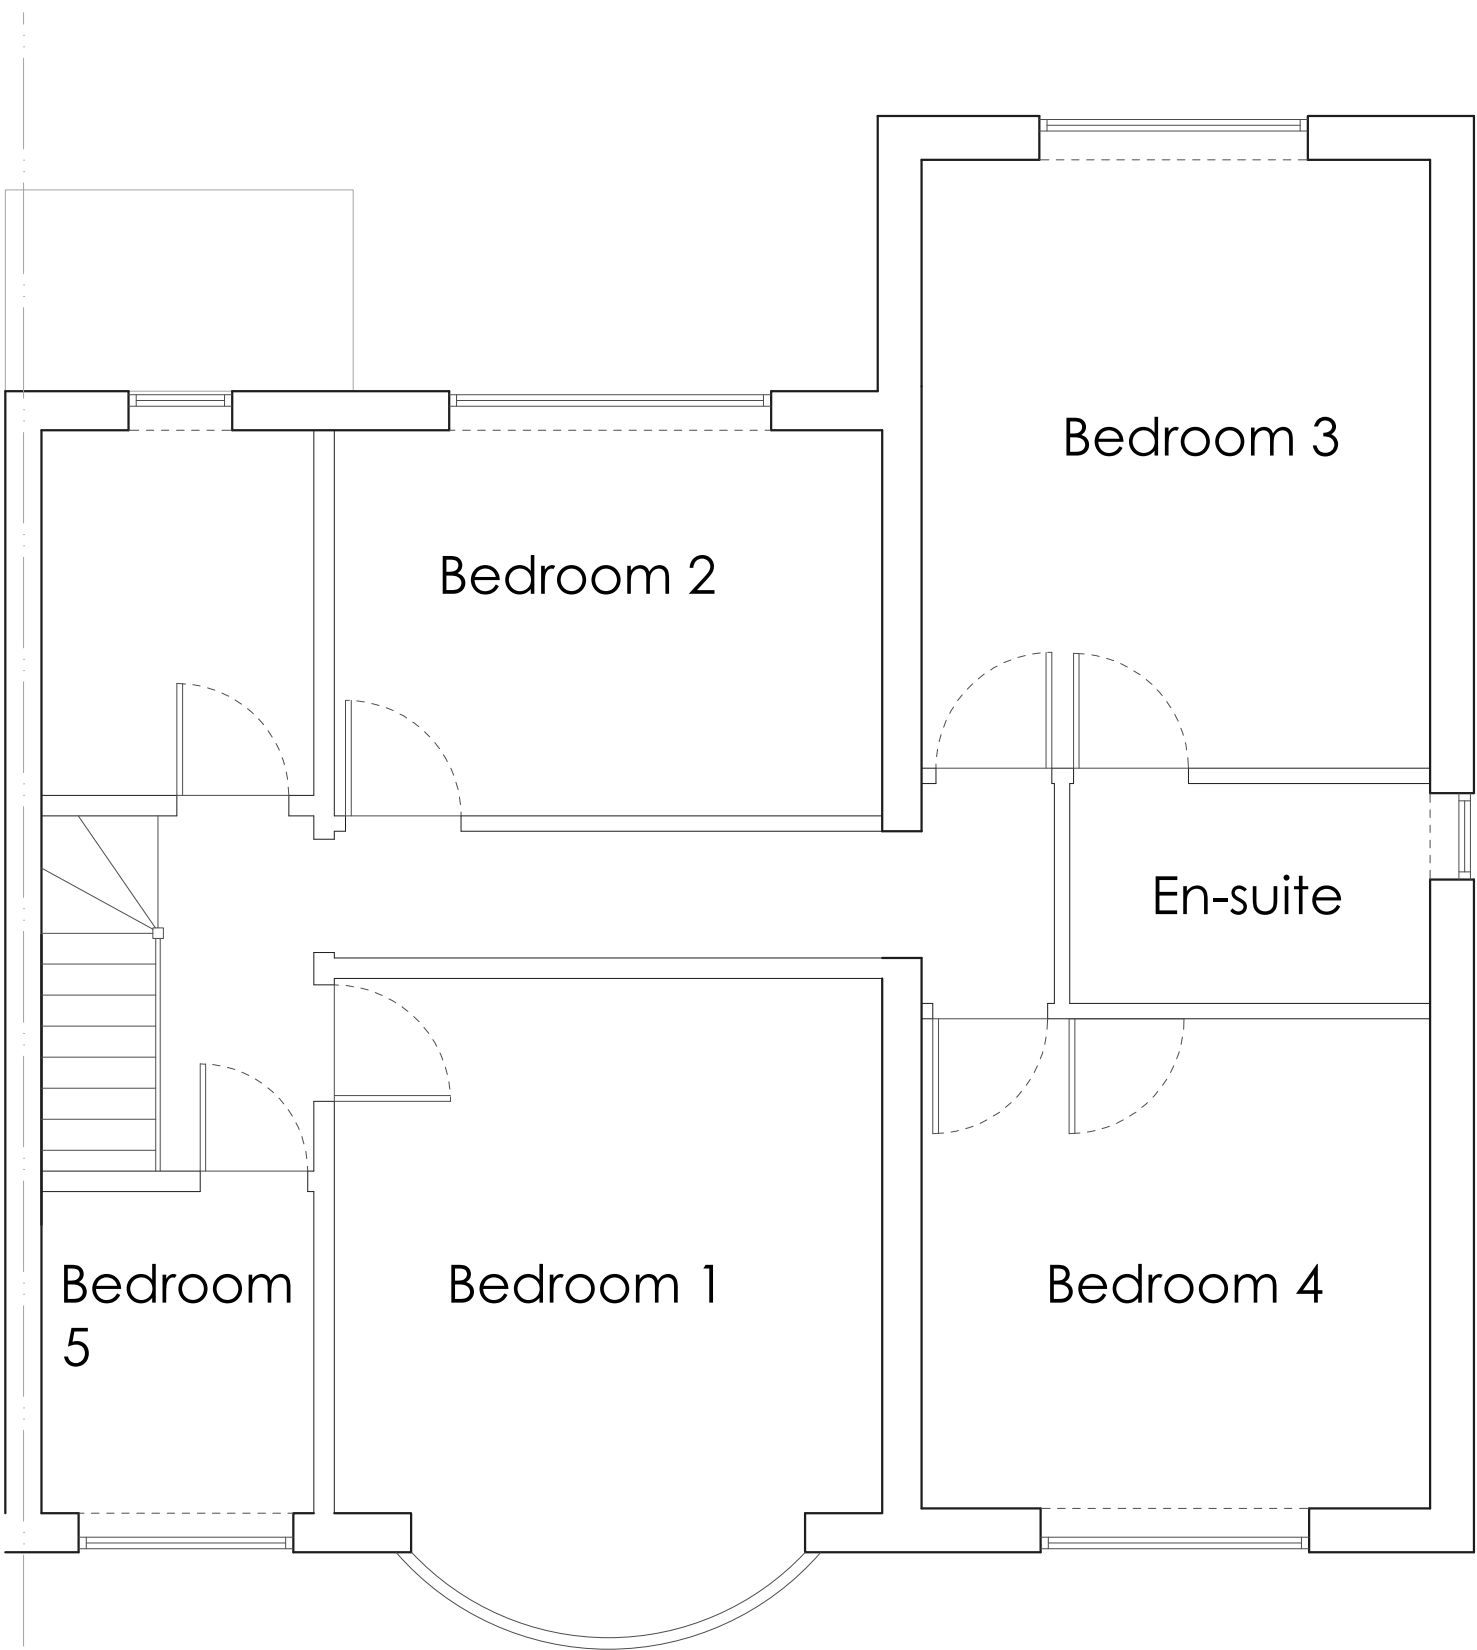

First Floor Plan
Scale 1:50

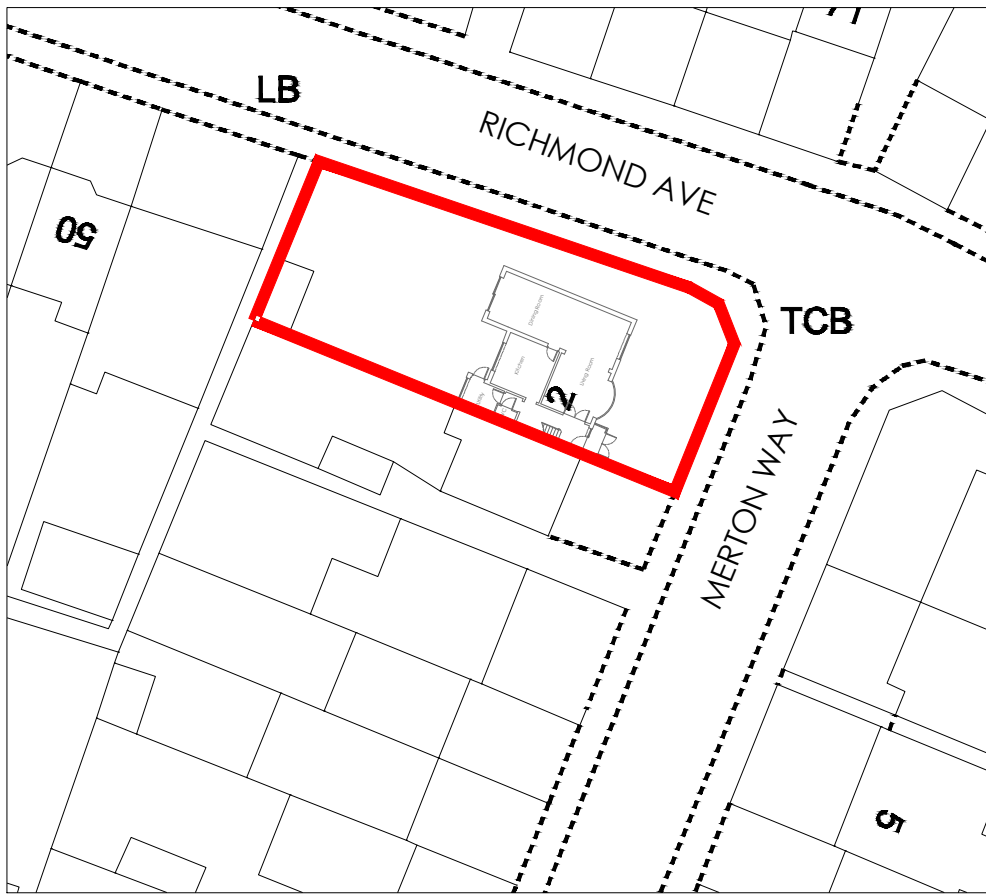

Site Plan
Scale 1:500

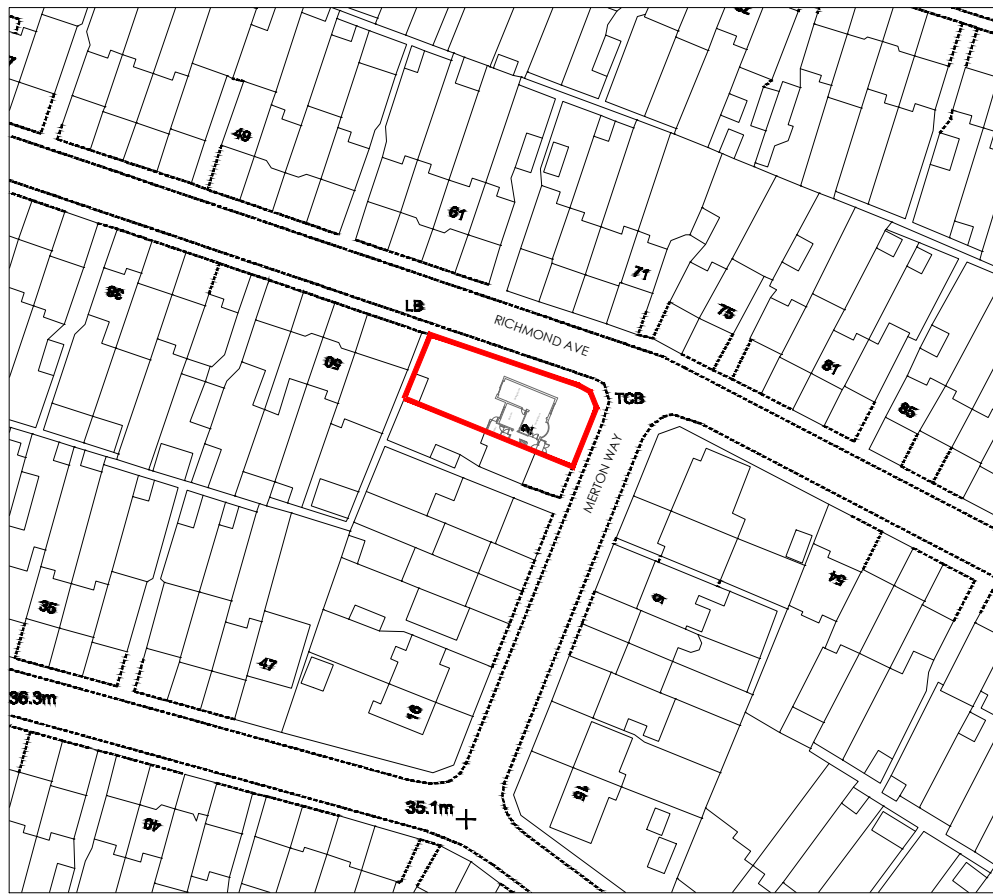

Location Plan
Scale 1:1250



Notes - Any discrepancy between drawings and specification to be referred to the Surveyors. - Scaled Dimensions should not be used. - All drawings are to be read in conjunction with the Engineer's details & any anomalies are to be reported to the Contract Administrator.		
Client Mr Taylor		
Address 2 Merton Way Hillingdon, UB10 9BW.		
Project Single Storey Rear Extension & Loft Conversion		
Drawing Existing Composite Planning Drawing		
Drawn By SEM		Drawn Date May'23
Scale As Noted (A1)		
Rev	Amendments	Date
Drawing No. 20230516-01		Revision

