



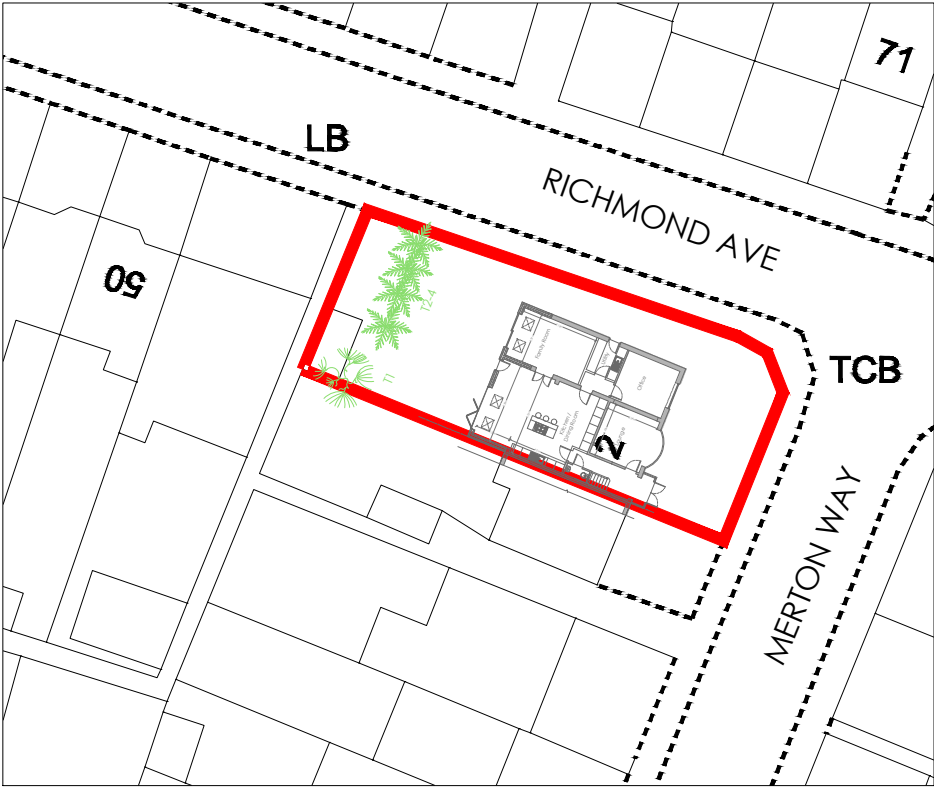

Site Plan
Scale 1:500

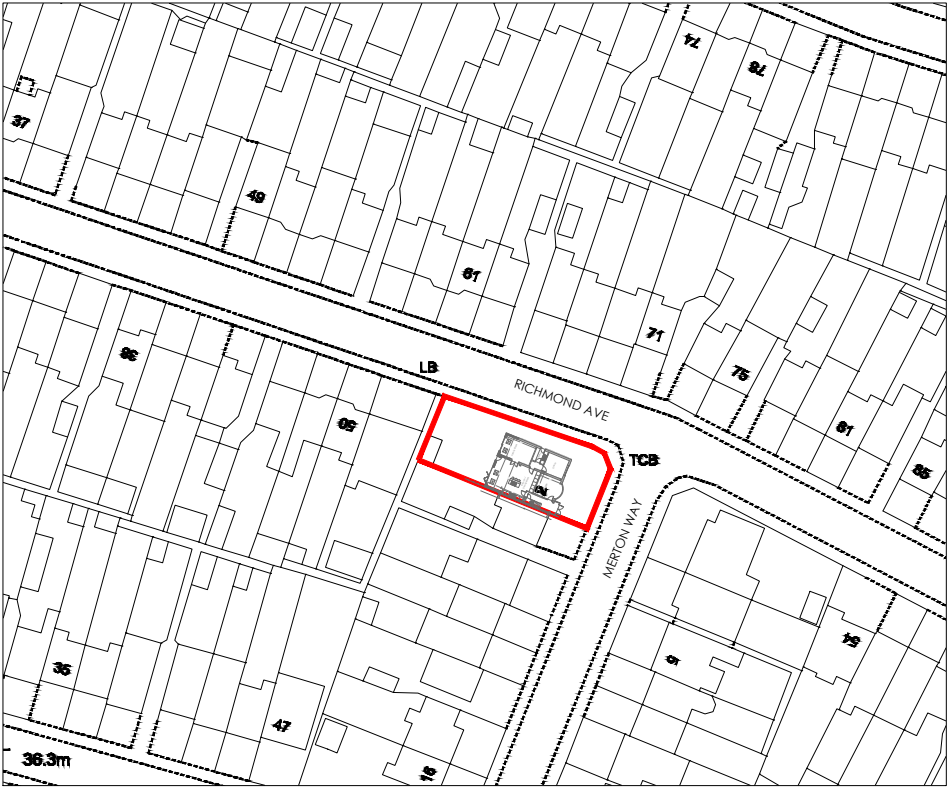

Location Plan
Scale 1:1250

Trees:
T1: Silver Birch
T2-T4: Leyland cypress

Notes - Any discrepancy between drawings and specification to be referred to the Surveyors. - Scaled Dimensions should not be used. - All drawings are to be read in conjunction with the Engineer's details & any anomalies are to be reported to the Contract Administrator.		
Client Mr Taylor		
Address 2 Merton Way Hillingdon, UB10 9BW.		
Project Single Storey Rear Extension & Loft Conversion		
Drawing Proposed Site & Location Plan		
Drawn By SEM		Drawn Date May'23
Scale As Noted (A3)		
Rev	Amendments	Date
Drawing No. 20230516-03		Revision

