




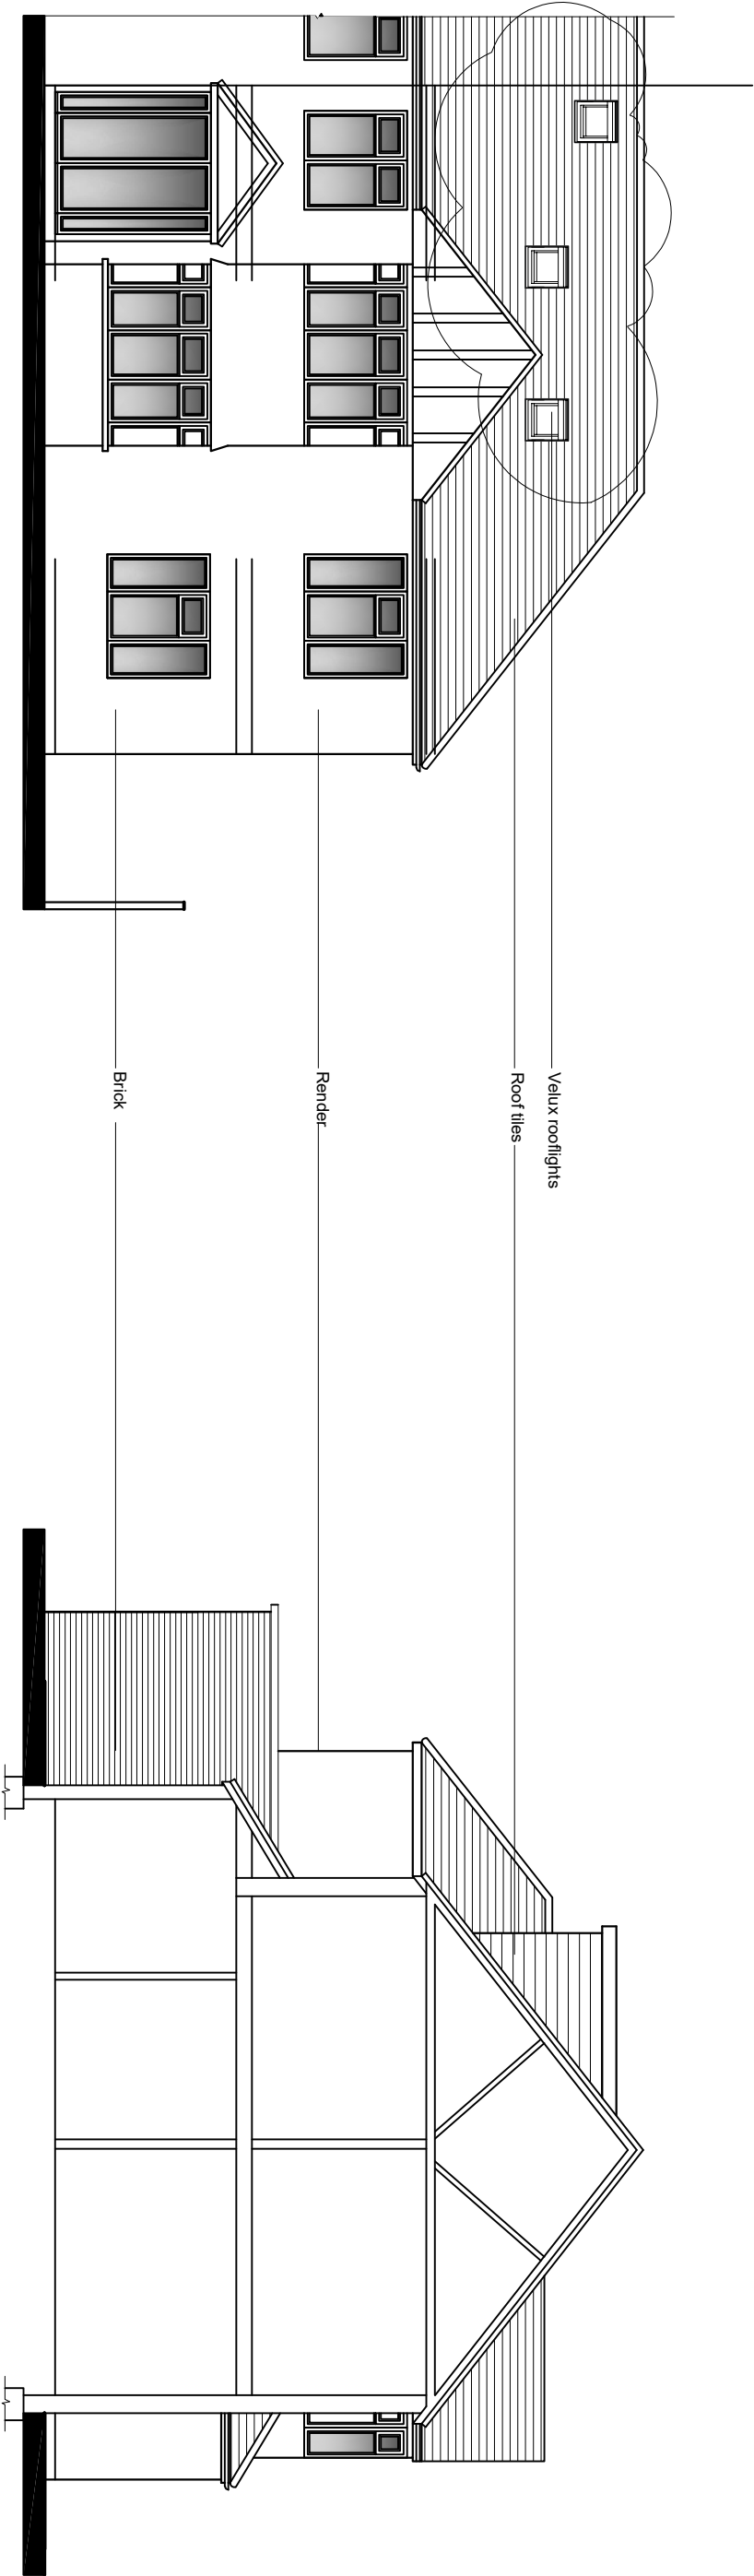


Proposed Front Elevation

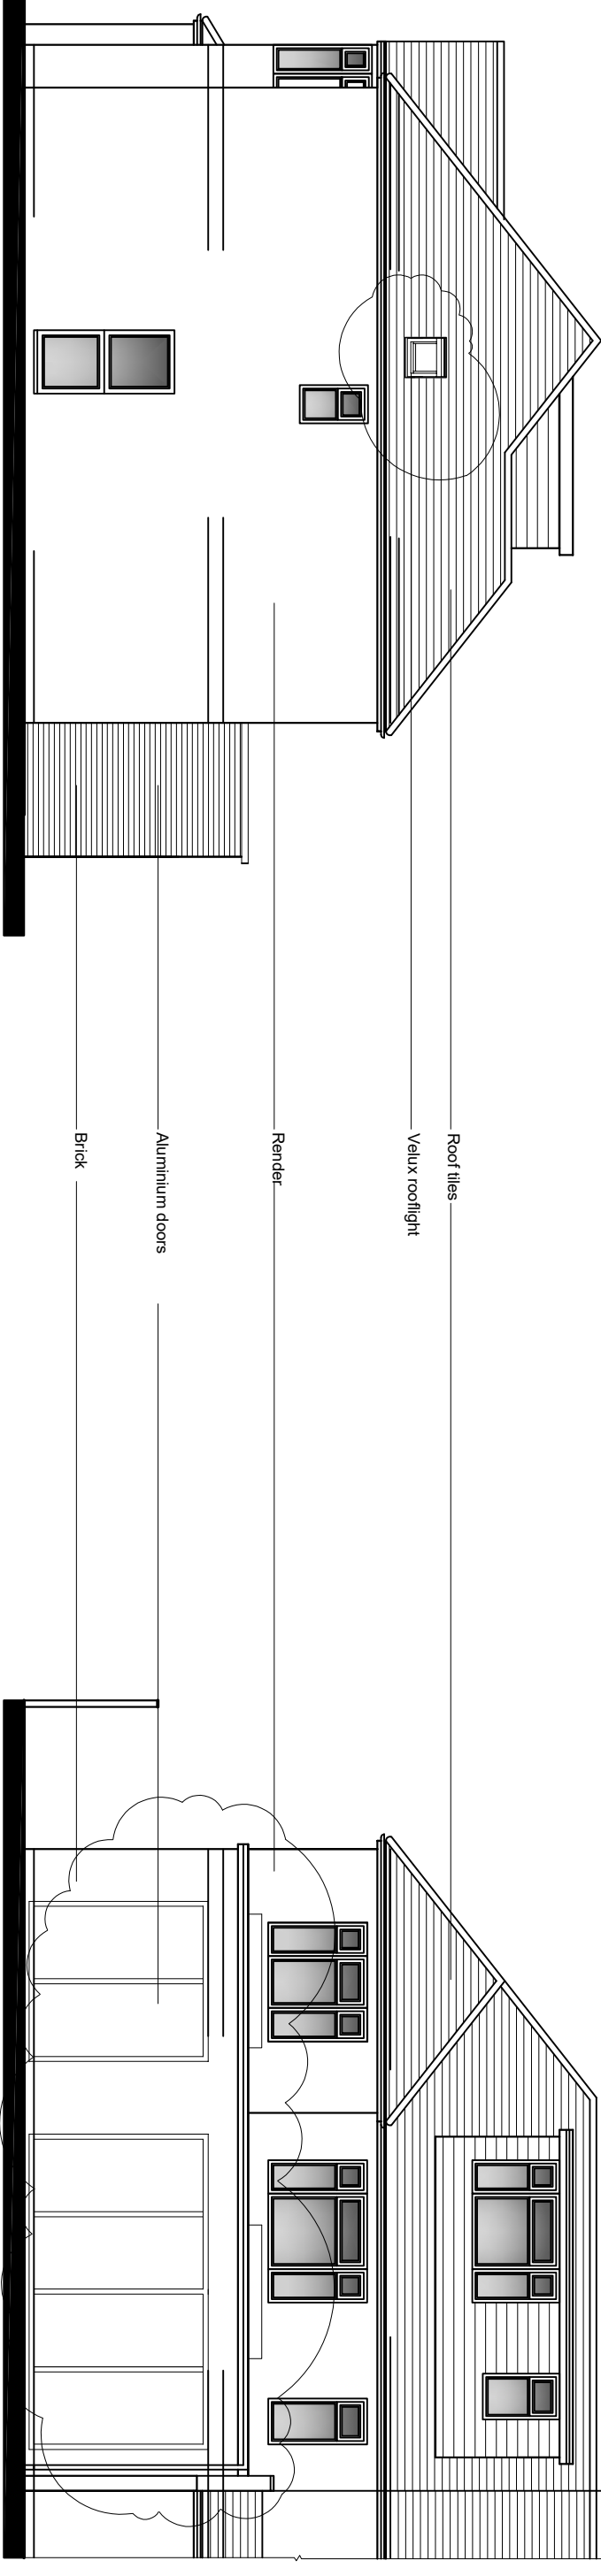

Proposed North Elevation

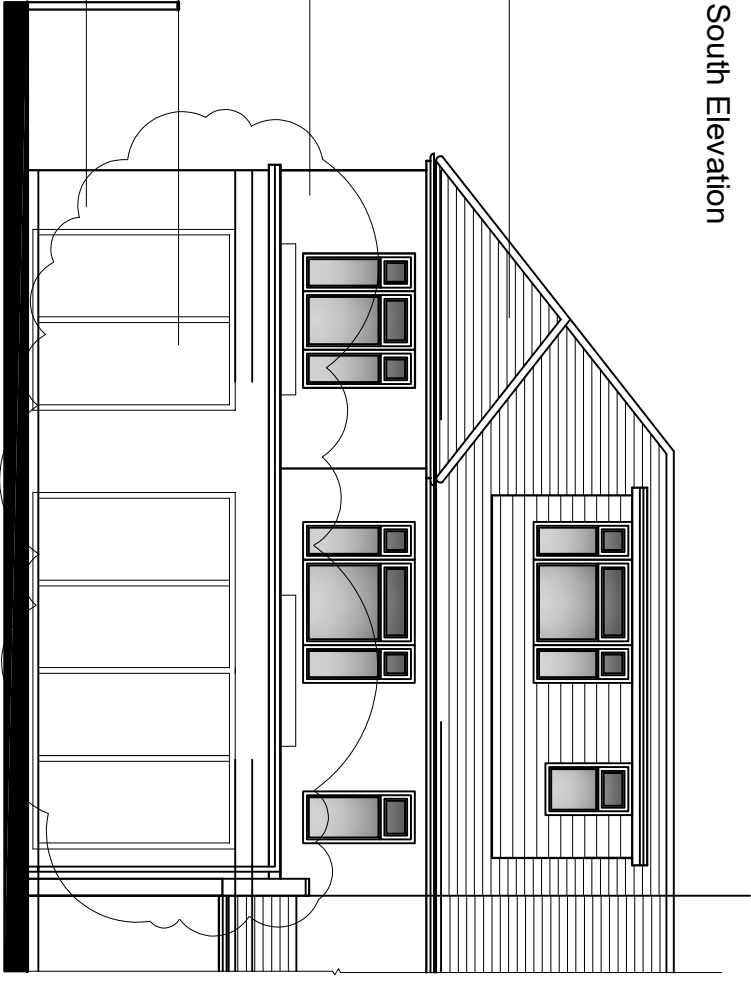

South Elevation

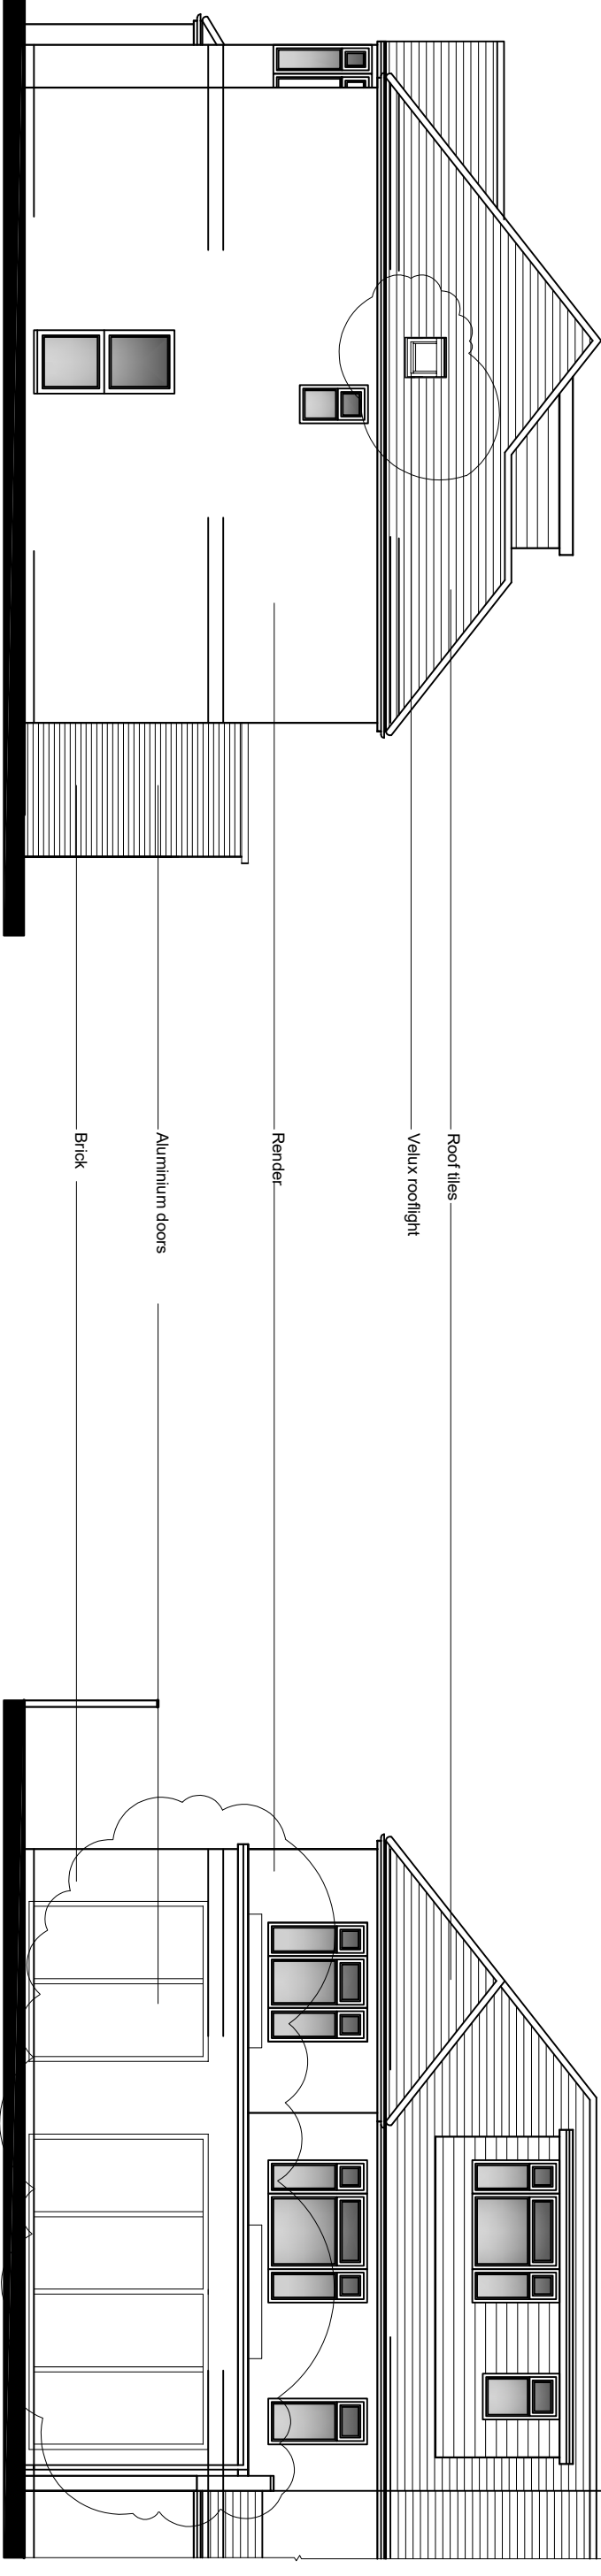

Proposed Rear Elevation



Revisions	Date	Description
Rev		

4 Deacons Rise London N2 0BF
Proposed Elevations

Scale 1:100 at A3 Job Number 214

Date 10.4.2024 Drawn by ZD

Drawing Status Planning Checked by ZD

Drawing No 115 Revision 00

ZED Architect
55 Church Crescent
London N3 1BL
07971902109
zoe@zedarchitect.com