




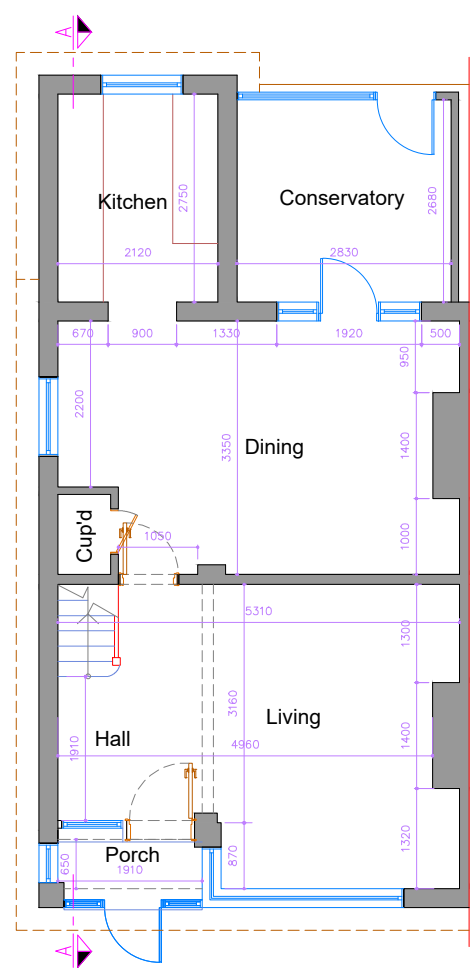

1 EXISTING GROUND FLOOR PLAN  
SCALE 1:100

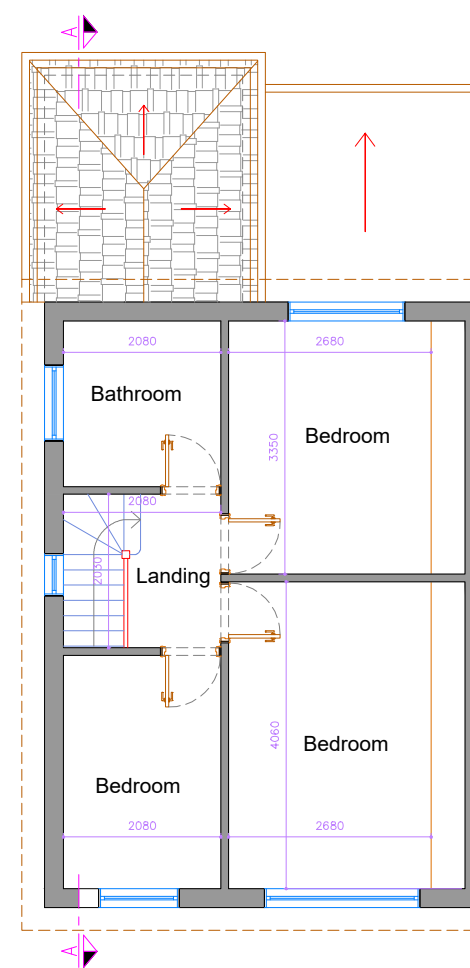


2 EXISTING FIRST FLOOR PLAN  
SCALE 1:100

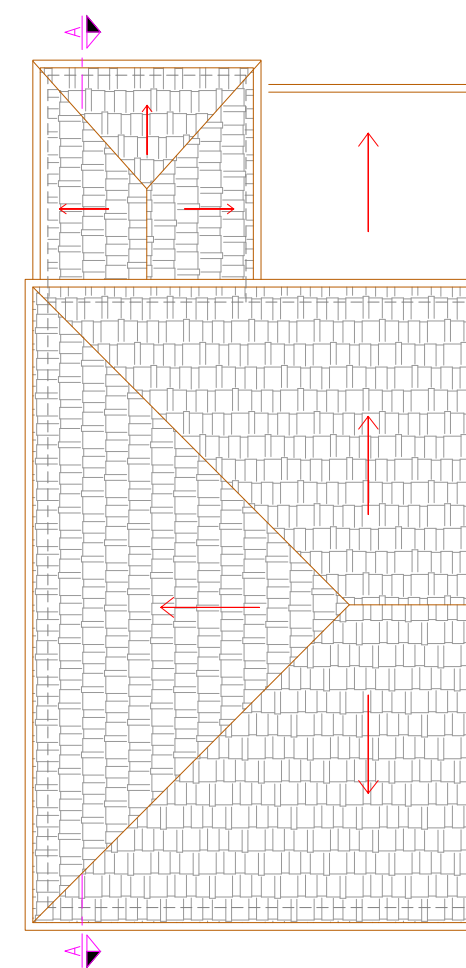

3 EXISTING ROOF PLAN  
SCALE 1:100




4 EXISTING FRONT ELEVATION  
SCALE 1:100

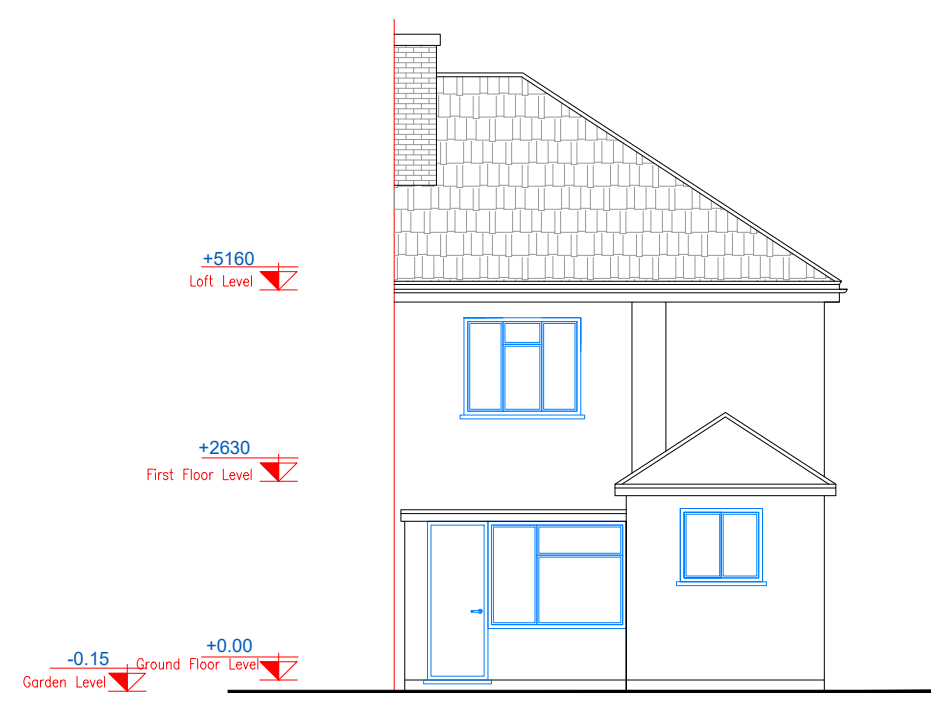


5 EXISTING REAR ELEVATION  
SCALE 1:100



6 EXISTING SIDE ELEVATION  
SCALE 1:100

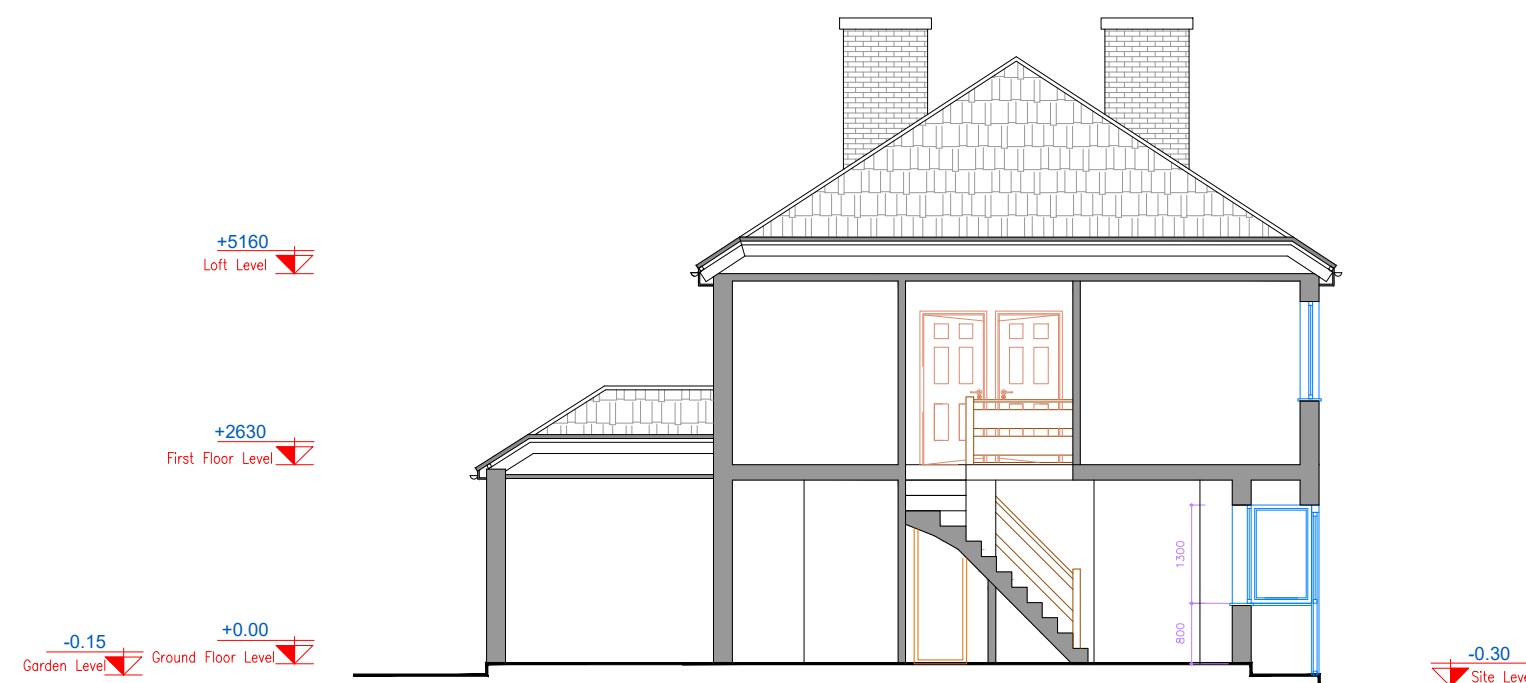

7 EXISTING SECTION A-A  
SCALE 1:100

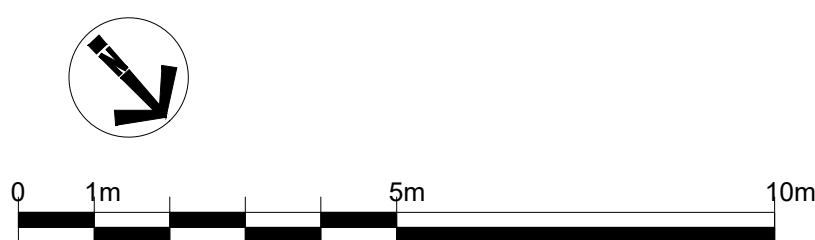

Notes:Notes:  
© This drawing is copyright of Edgware Property Consultancy, and is not to be reproduced or copied without the written permission of Edgware Property Consultancy. Do not scale from the drawing. All dimensions to be checked on site. If in doubt, ask.

|                                     |         |         |                                                                                       |
|-------------------------------------|---------|---------|---------------------------------------------------------------------------------------|
| Revisions                           | Drawn   | Checked | Date                                                                                  |
| PLANNING                            |         |         |                                                                                       |
| EDGWARE P CONSULTANCY LTD           |         |         |                                                                                       |
| 412A EDGEWARE RD<br>LONDON<br>W21ED |         |         |  |
| Planning                            |         |         | Project                                                                               |
| 4 RAYNTON CLOSE , UB4 8BJ           |         |         |                                                                                       |
| EXISTING                            |         |         | Drawing                                                                               |
| PLANS & ELEVATIONS                  |         |         |                                                                                       |
| Drawn                               | Checked | Date    | Scale @ A1                                                                            |
| SG                                  | BM      | 10/25   | 1/100                                                                                 |
| CAD Files                           |         | 2564    |                                                                                       |
| Project                             | Series  | Ext     | Drawing No.                                                                           |
| 2564                                | -       | 0       | PLAN/01                                                                               |
|                                     |         |         | Rev ©                                                                                 |