


proposed rear elevation
1:100

proposed side elevation from no. 8
1:100

proposed side elevation from no. 6
1:100

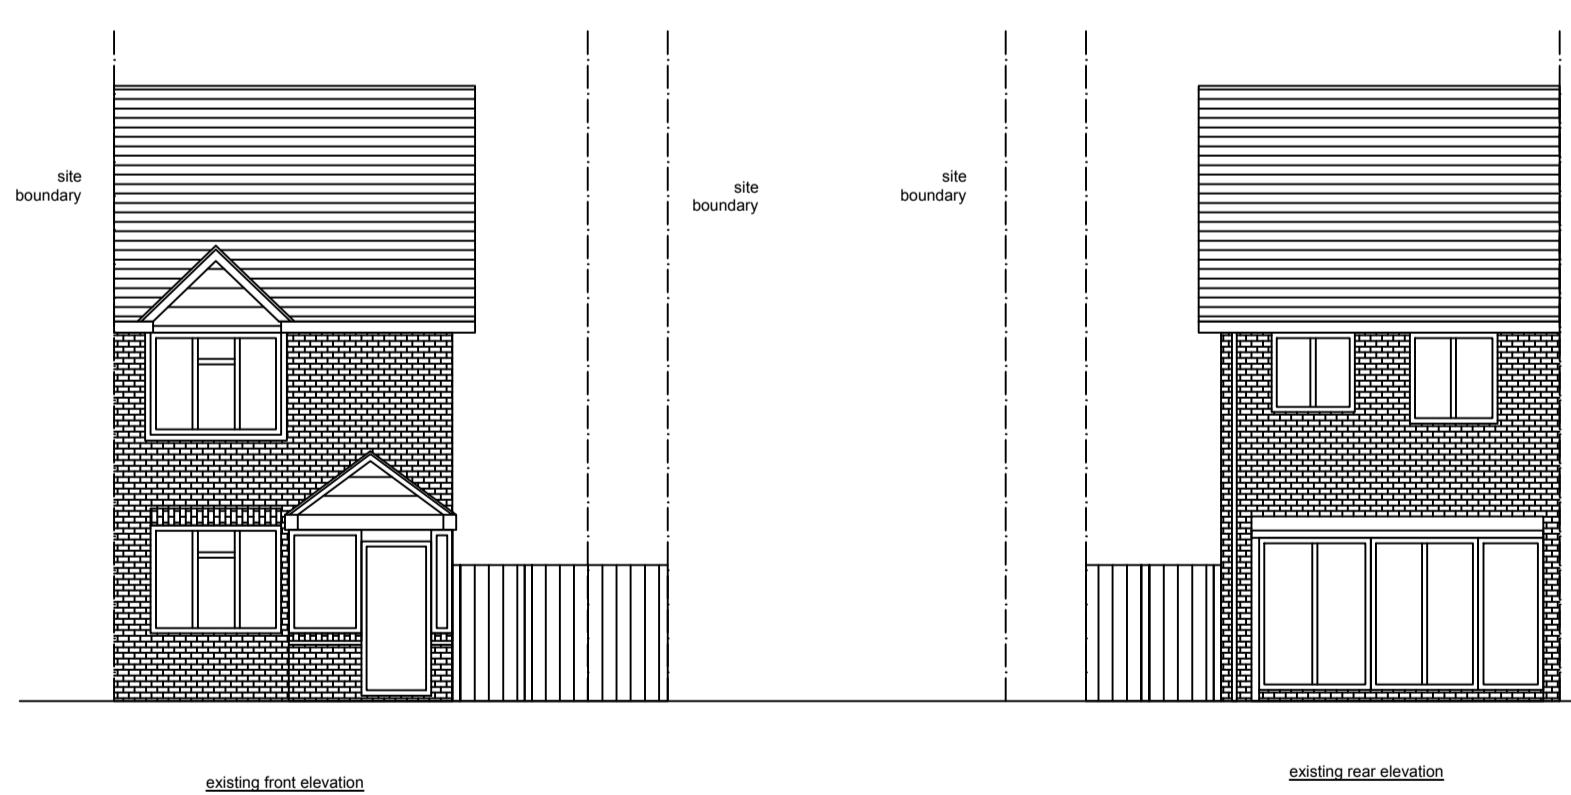


existing rear elevation
1:100

existing side elevation from no. 8
1:100

existing side elevation from no. 6
1:100

**NO MEASUREMENTS TO BE SCALED FROM THE DRAWINGS
AND ALL ACTUAL MEASUREMENTS TO BE CHECKED &
AGREED WITH CONTRACTOR ON SITE AT THE TIME OF
CONSTRUCTION**

 

General Notes

Drg. No. MIL/0803/HH	
No.	Revision/Issue

Firm Name and Address
Middlesex & Herts 7 Elgin Drive Northwood Middlesex HA6 2YR 01923 826280

Project Name and Address
Mr Milan Rapic 7 hastoe Close Hayes Middlesex UB4 9RW

Project extension	Sheet
Date 15-10-22	Scale 1:50

02