




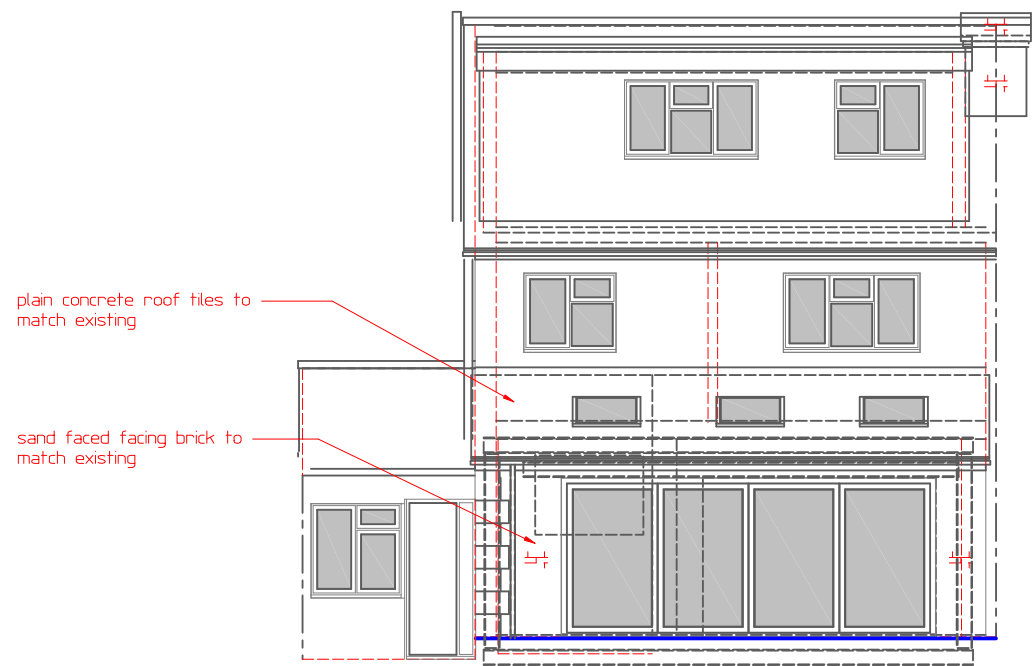


REAR ELEVATION
PROPOSED

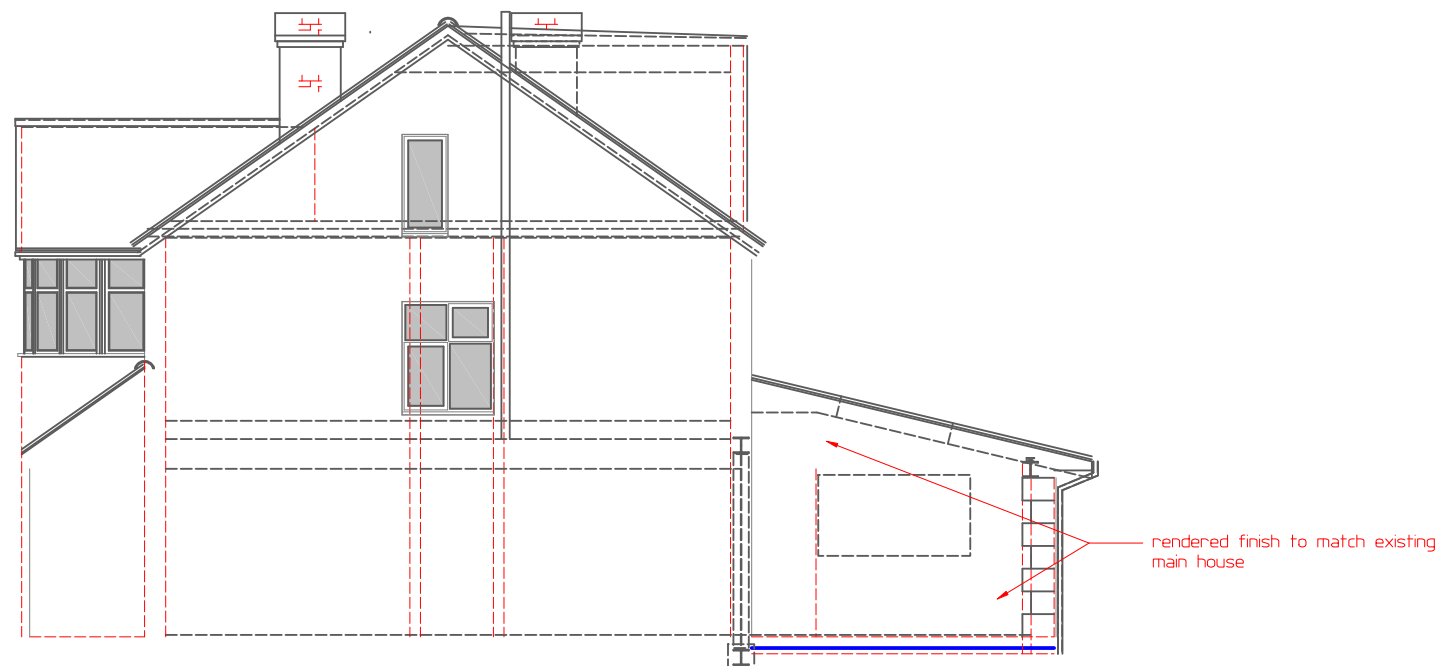


SIDE ELEVATION
PROPOSED

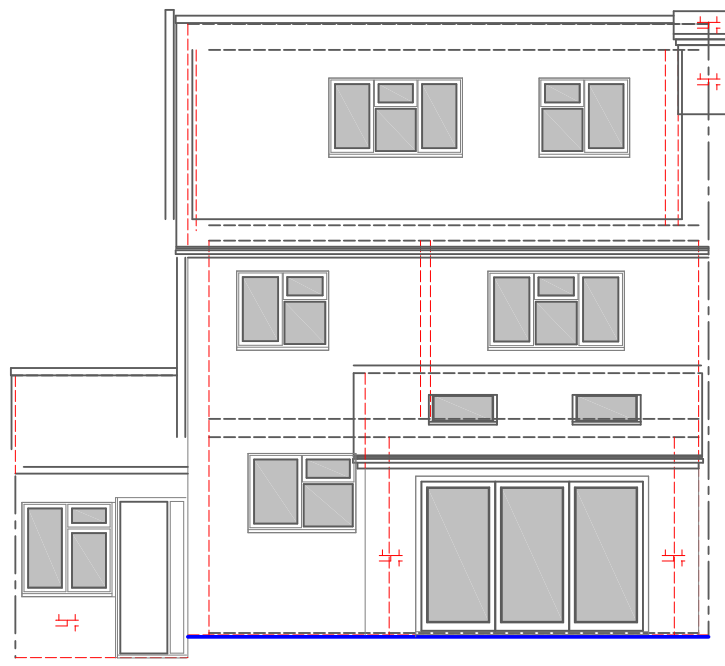


REAR ELEVATION
EXISTING

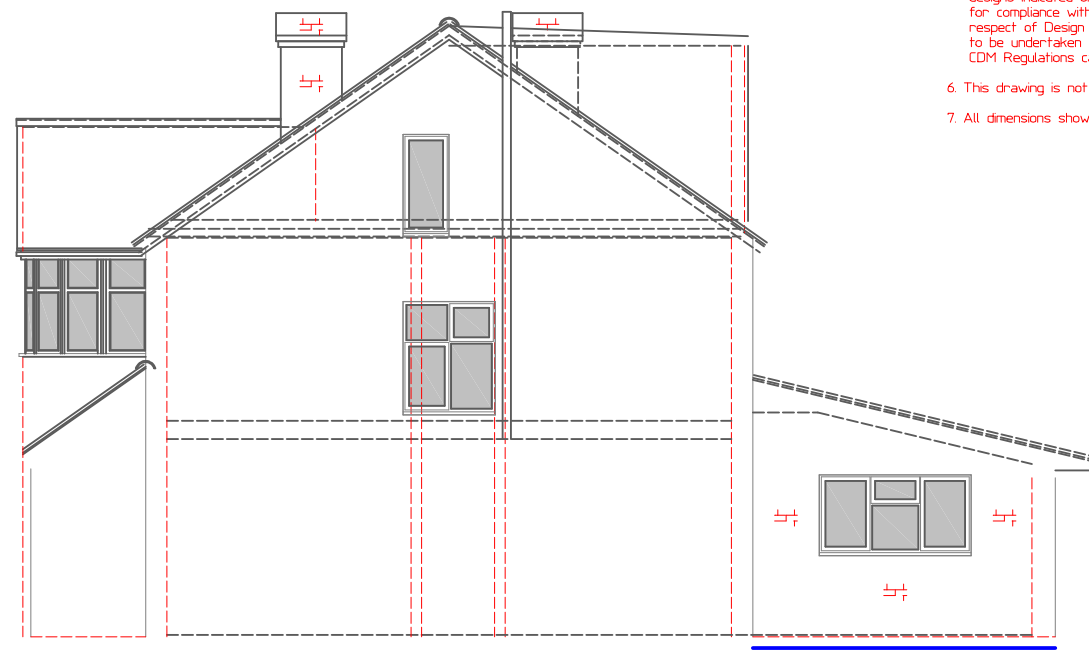


SIDE ELEVATION
EXISTING

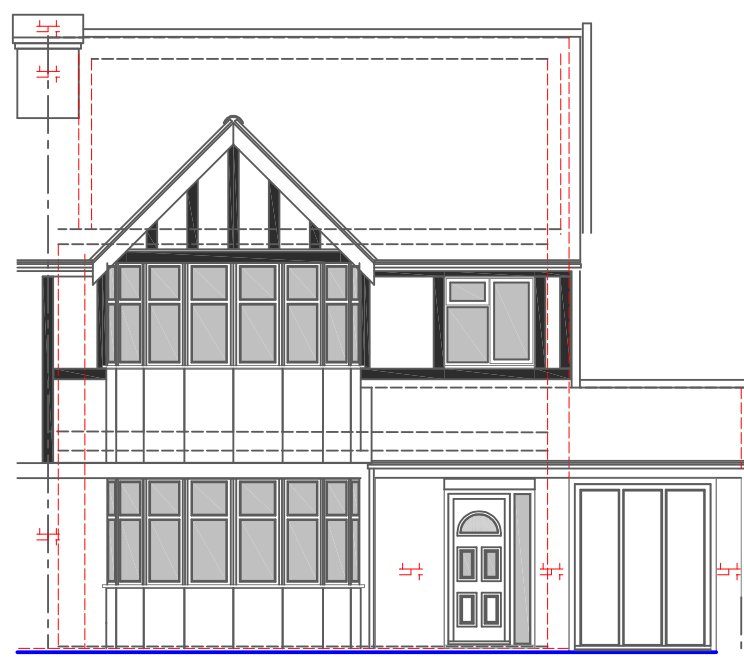


FRONT ELEVATION
PROPOSED

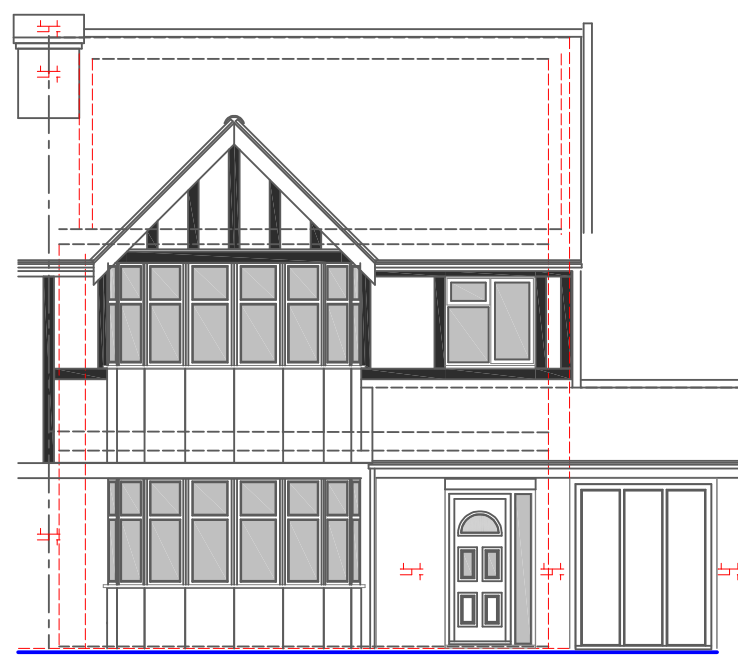


FRONT ELEVATION
EXISTING

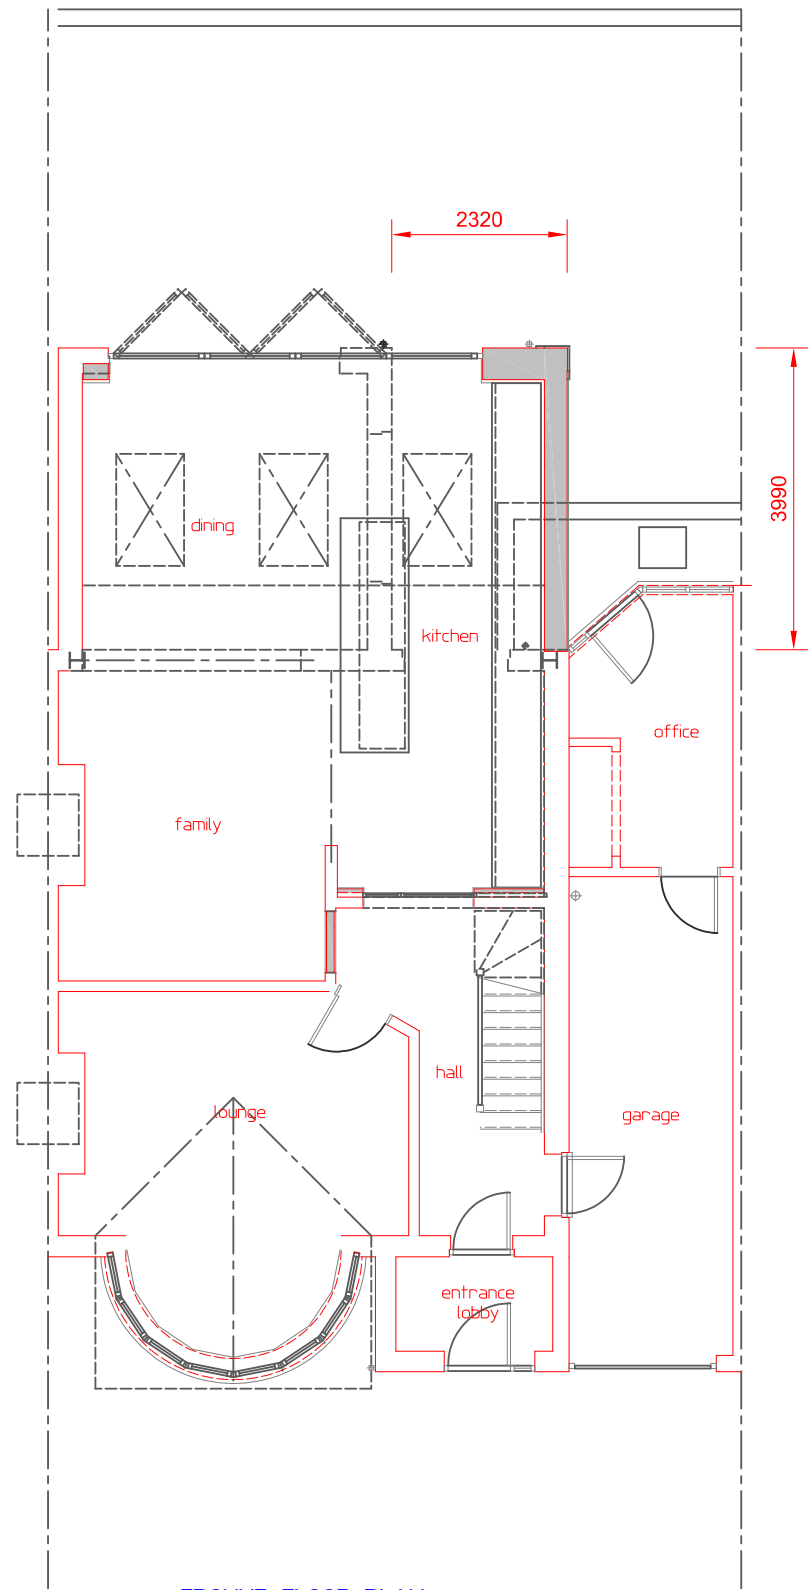


GROUND FLOOR PLAN
(PROPOSED)

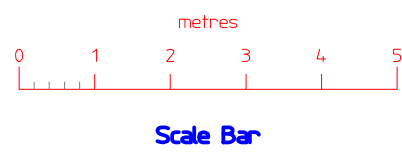

Scale Bar

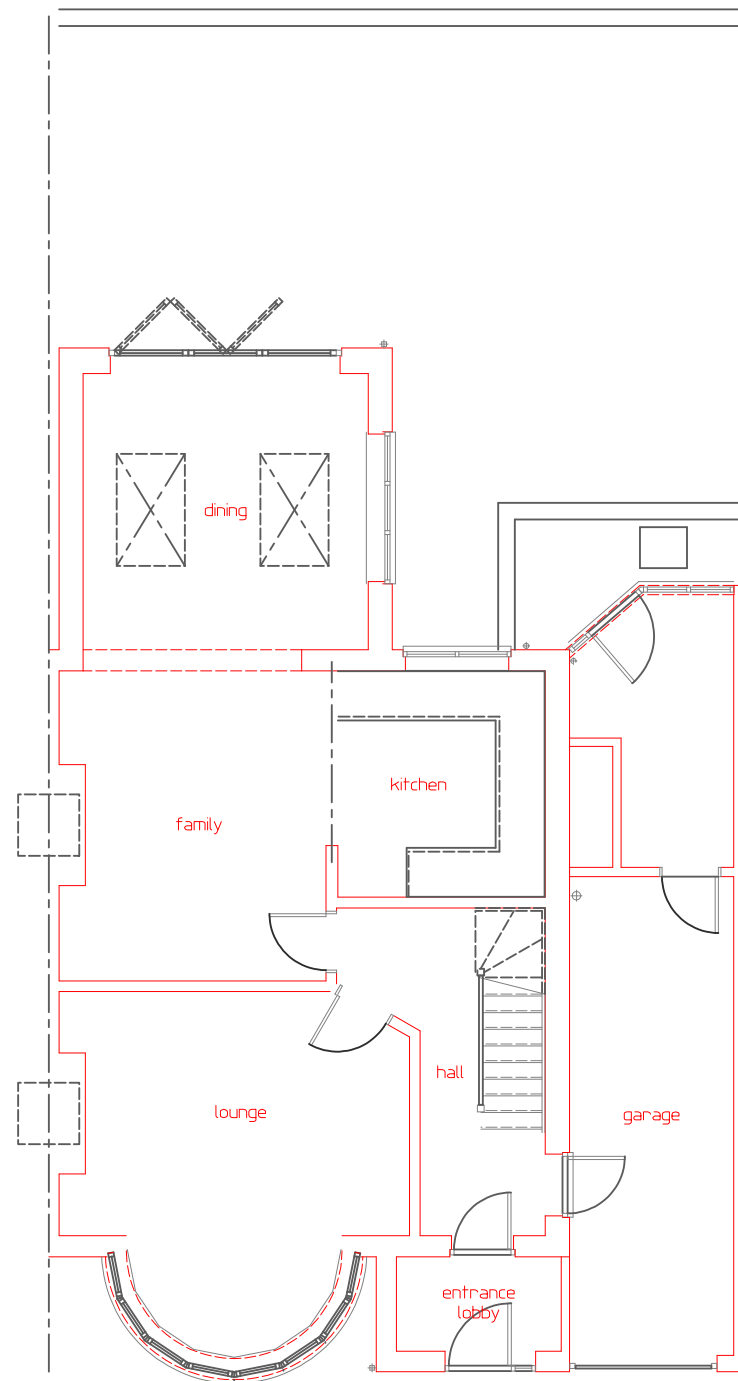

GROUND FLOOR PLAN
EXISTING

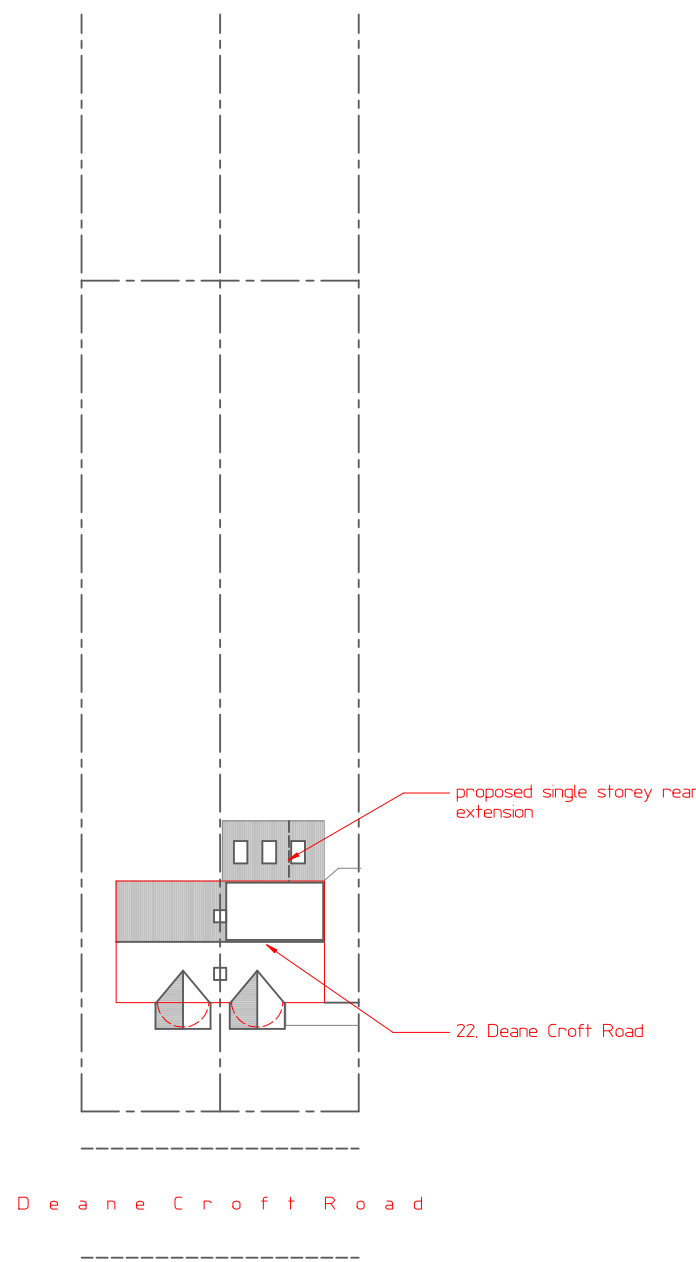

SITE PLAN
Scale 1:500

- NOTES
- All dimensions are to be checked on site prior to the commencement of work and any discrepancy is to be reported to the construction manager before construction.
 - All work is to comply with the current Building Regulations and all regulations.
 - All contractors and sub-contractors must ensure that they have the latest issue of this drawing and related details before the commencement of work on site.
 - All materials are to be used and installed in strict compliance with the relevant manufacturers instructions and recommendations.
 - All works on site managed and implemented as a result of the design indicated on this drawing are to be given full consideration for compliance with the Health and Safety, CDM Regulations in respect of CDM and implementation on site and no works are to be undertaken if it is considered that compliance with the CDM Regulations cannot be achieved.
 - This drawing is not to be scaled.
 - All dimensions shown in millimetres.

Revision	Date	Remarks

MARTYN COX ASSOCIATES
Lower Farm Cottage, Upton Road, Upton
Aylesbury, Bucks. HP17 8UA
tel.no. 01296 749966 mobile 07590 849989
e-mail: martin.cox7@btconnect.com

Contract

**SINGLE STOREY REAR EXTENSION
22 DEANE CROFT ROAD
PINNER**

Client **Mr. and MRS. J. VINCENT**

Drawing Title

**FLOOR PLANS AND ELEVATIONS
(PROPOSED AND EXISTING)**

Scale
1:100
A1

Date
September 25

Drawn
mc

Dwg. No. **2526-p/01**

Rev.