


EXISTING FLOOR PLAN

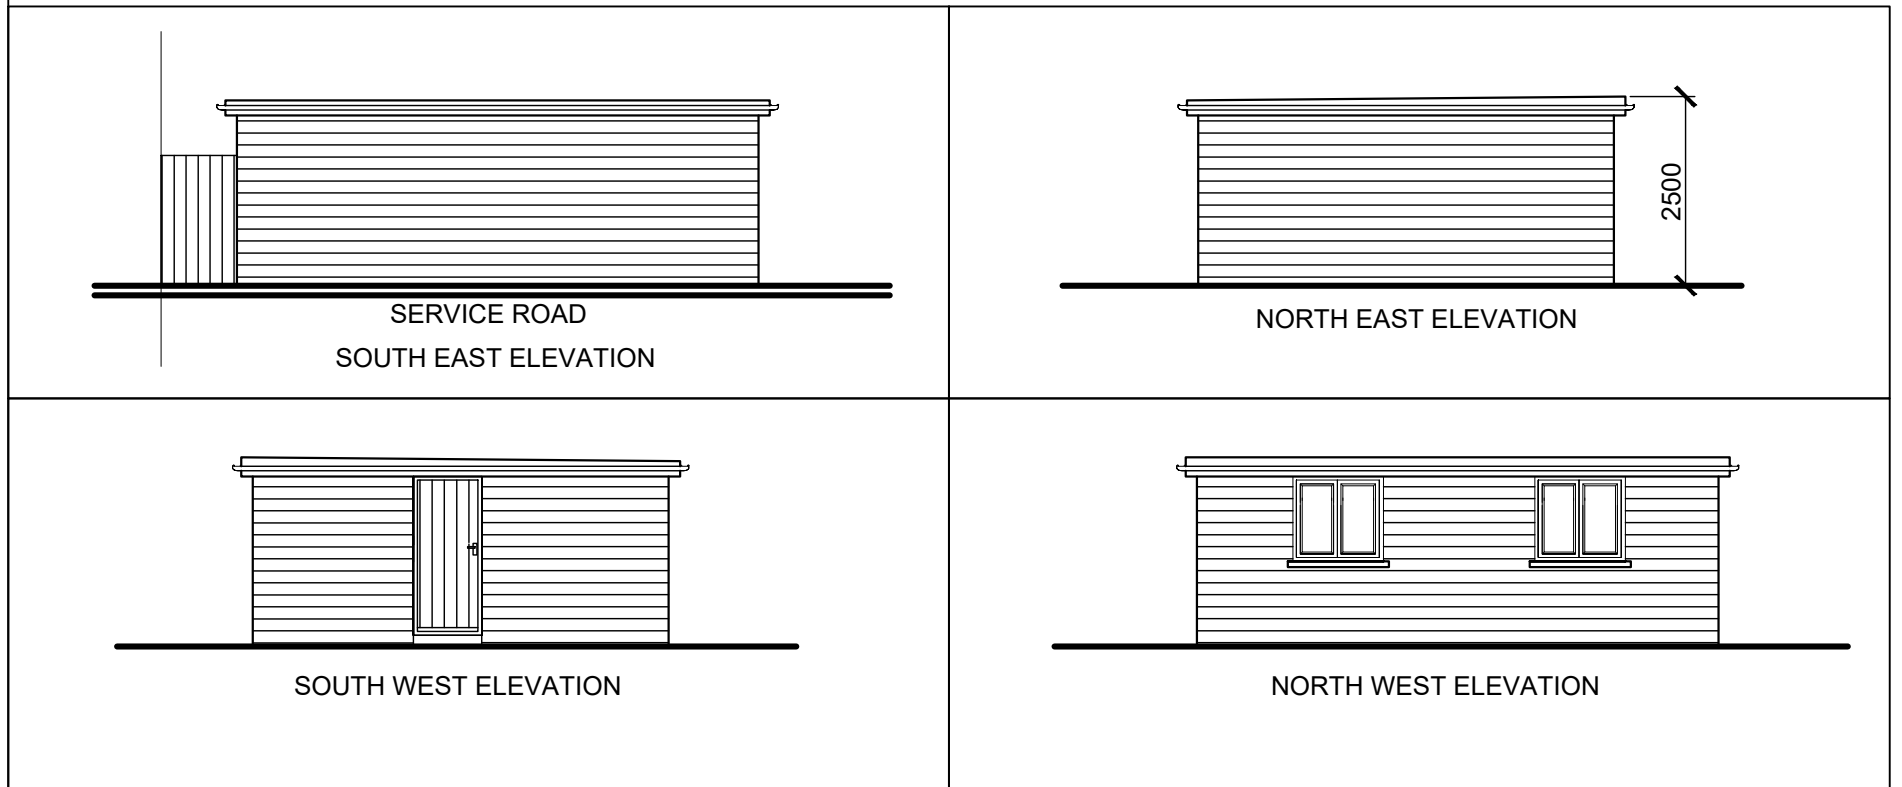

EXISTING ELEVATIONS

36 Station Approach, Ruislip, HA4 6RY

Scale 1:100@A4
 Date 17/03/26
 Drawn by NASIR