


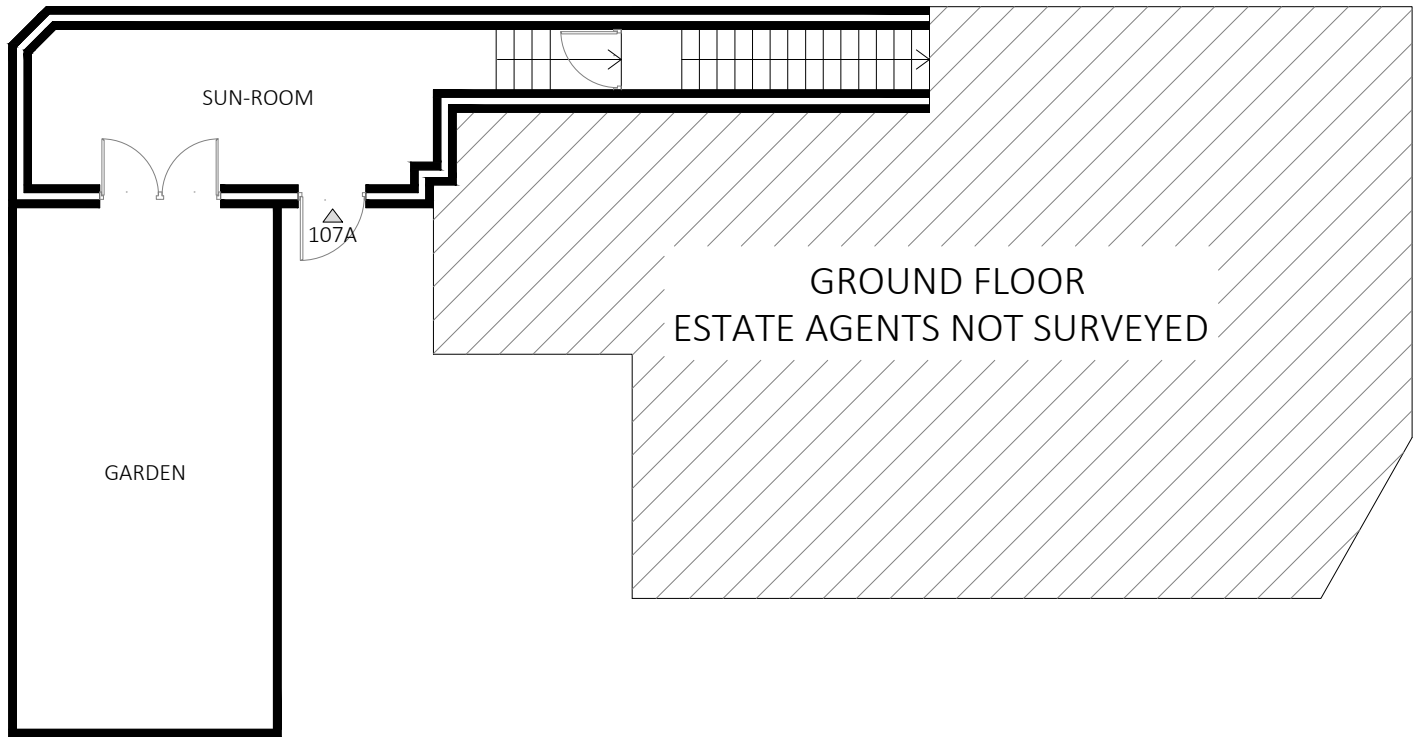


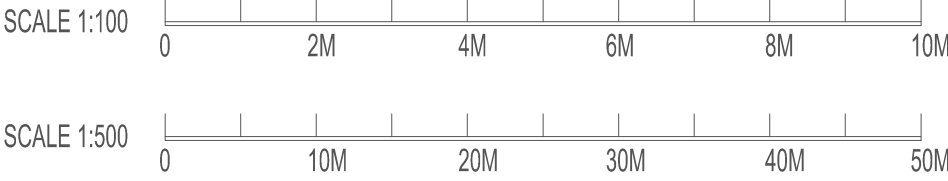

PROPOSED PLAN - GROUND FLOOR
(SCALE 1:100)

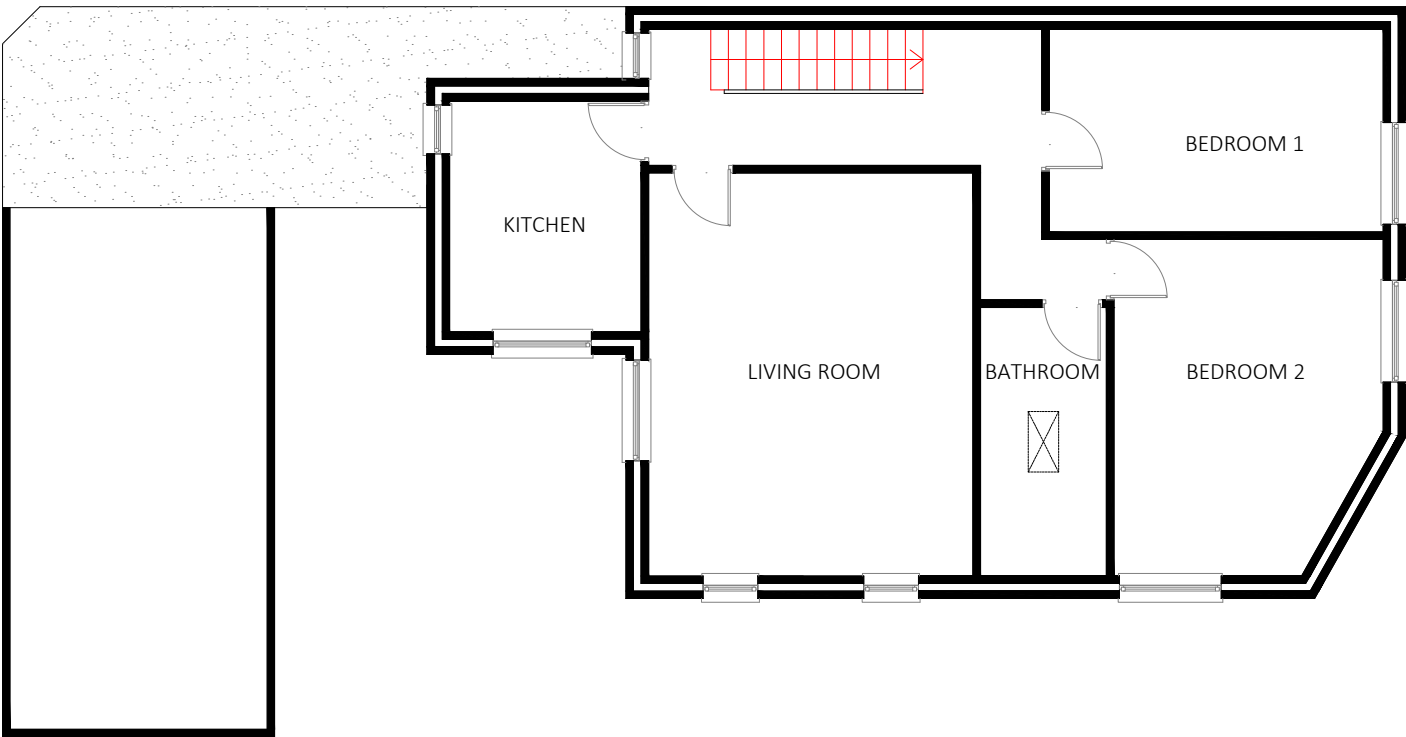


PROPOSED PLAN - FIRST FLOOR
(SCALE 1:100)

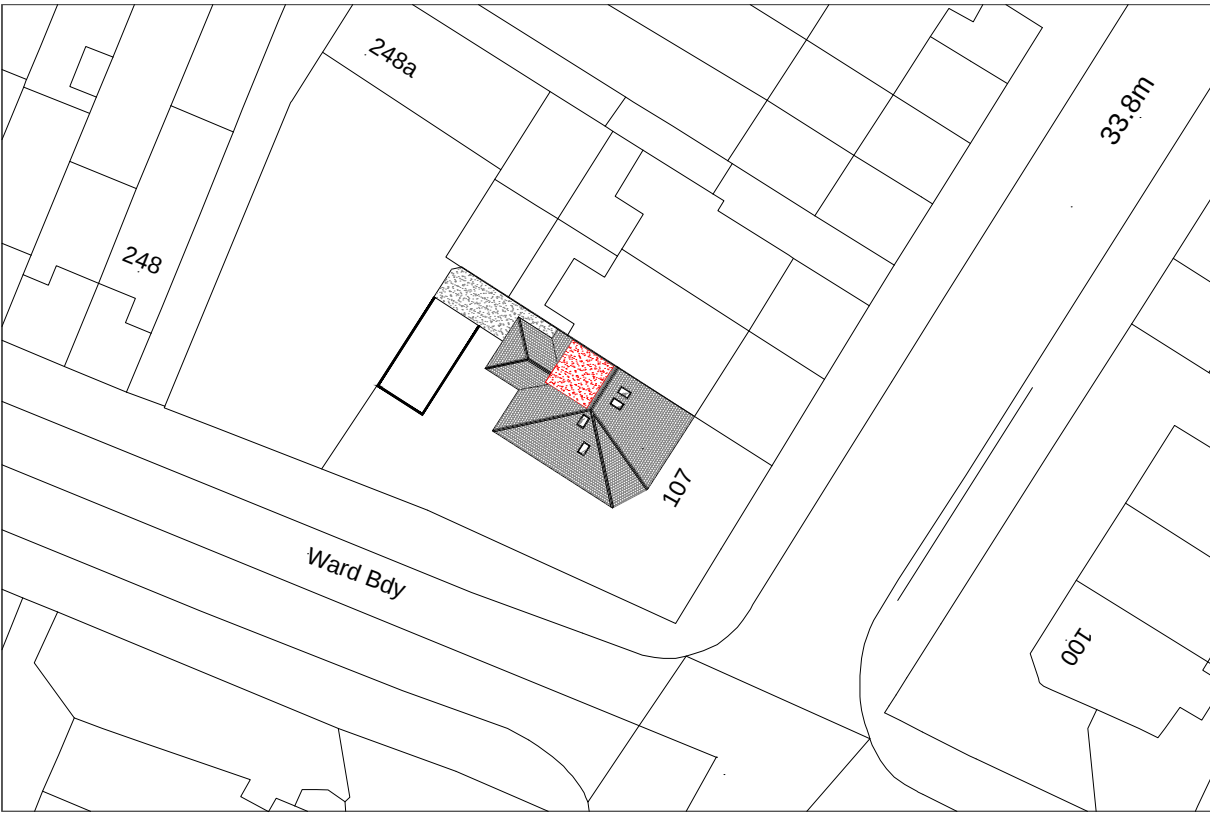


PROPOSED SITE PLAN
(SCALE 1:500)

ROOF ADDITIONAL VOLUME CALCULATIONS


DORMER
= $\frac{1}{2} D \times E \times F$
= $\frac{1}{2} 3.19 \times 1.90 \times 3.32 = 10.06 \text{ m}^3$
TOTAL VOLUME GAINED = 10.06 m^3
*UNDER THE 50 CUBIC METRES VOLUME ALLOWANCE FOR A
DETACHED & SEMI DETACHED HOUSE & 40 CUBIC METRES FOR
TERRACED HOUSES

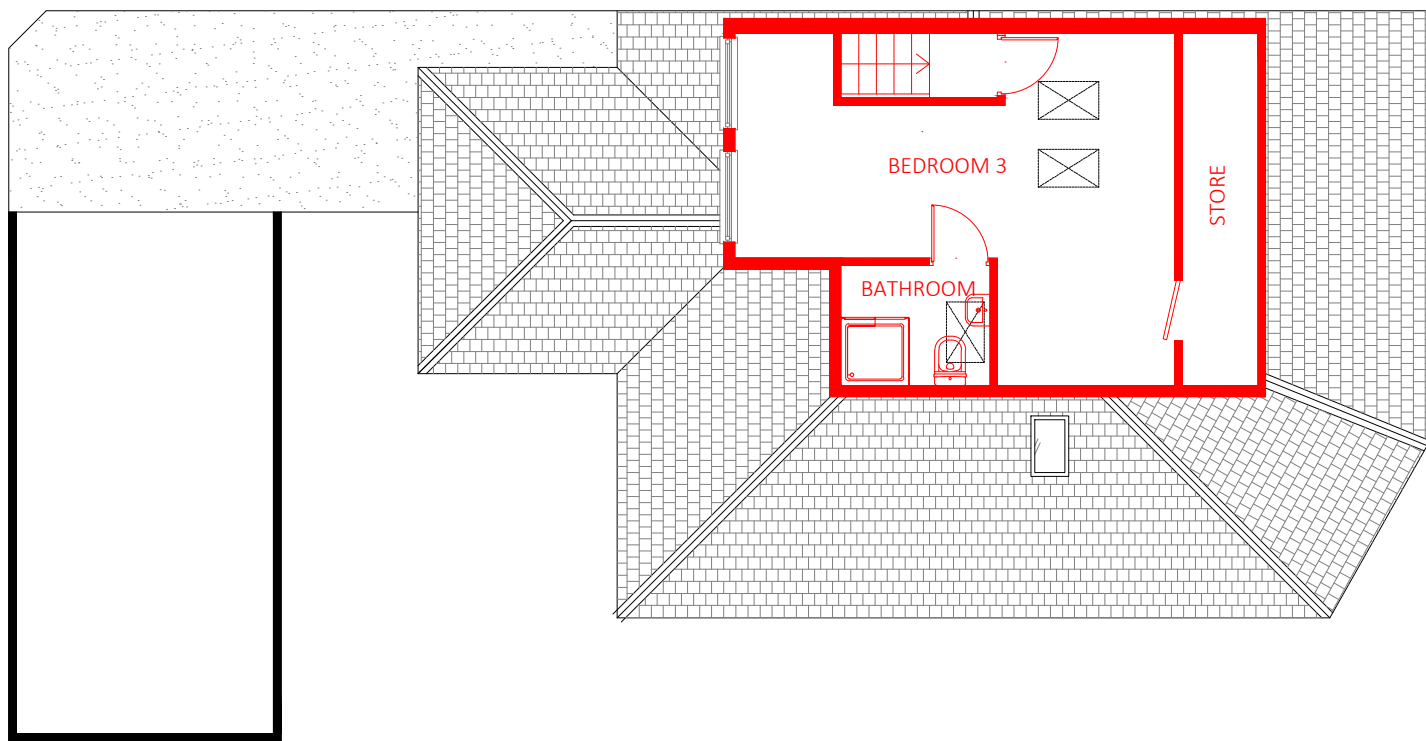

PROPOSED PLAN - LOFT FLOOR
(SCALE 1:100)

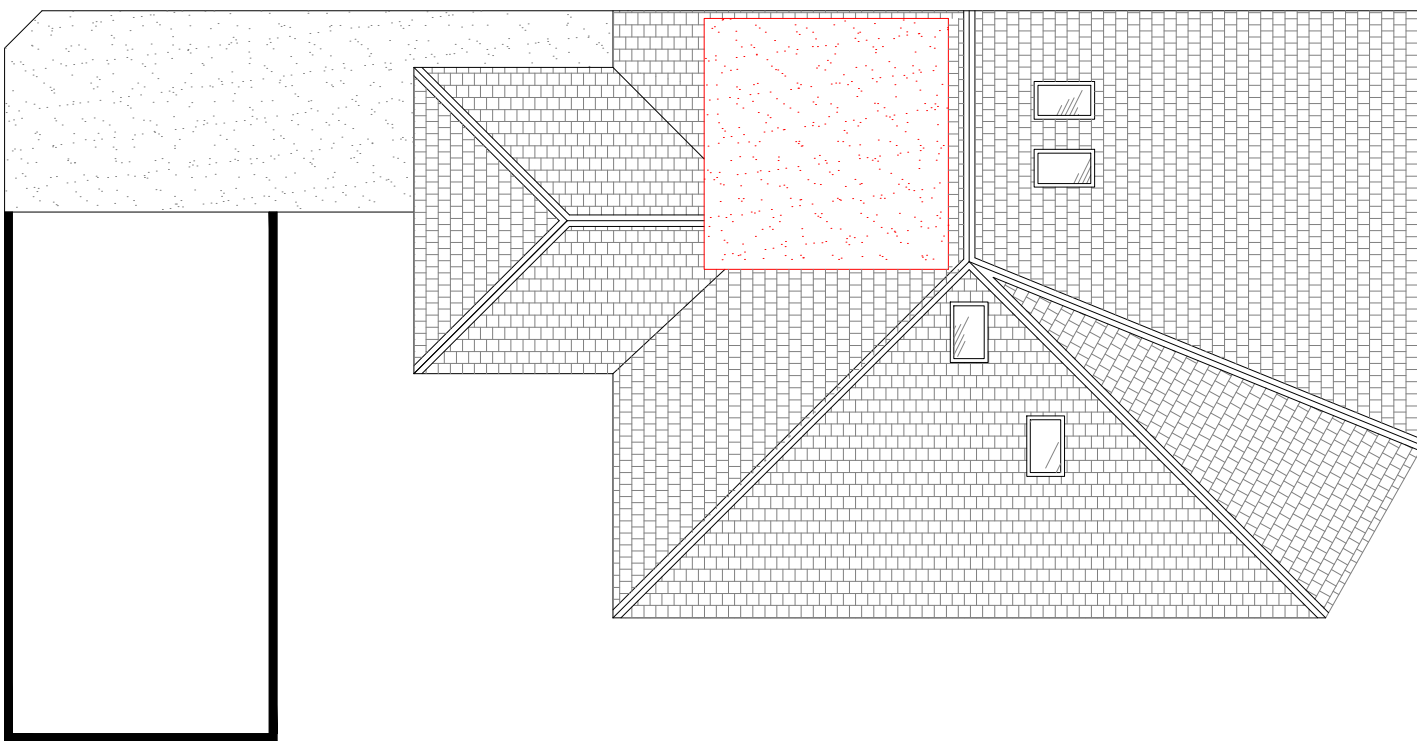


PROPOSED PLAN - ROOF PLAN
(SCALE 1:100)

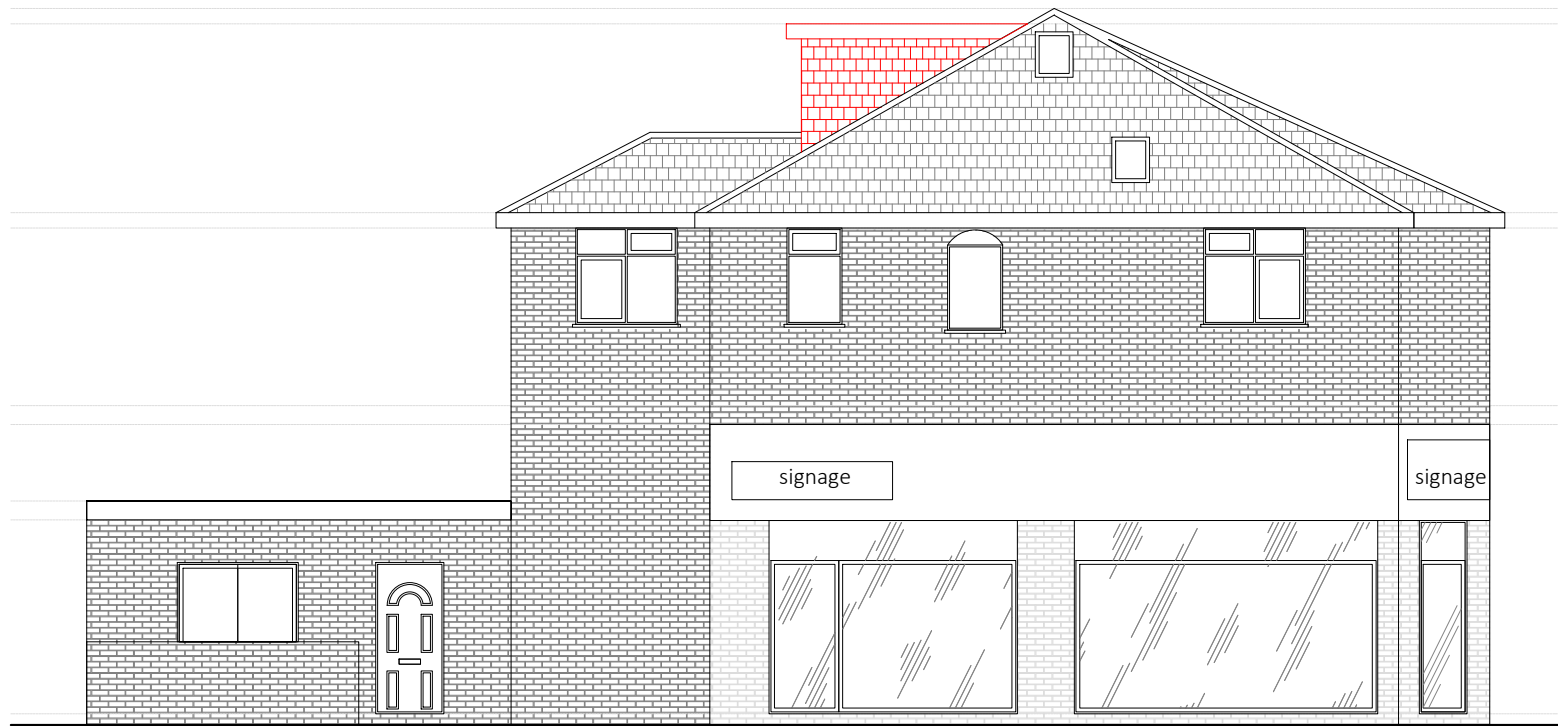


PROPOSED ELEVATION - FRONT
(SCALE 1:100)



PROPOSED ELEVATION - SIDE I
(SCALE 1:100)

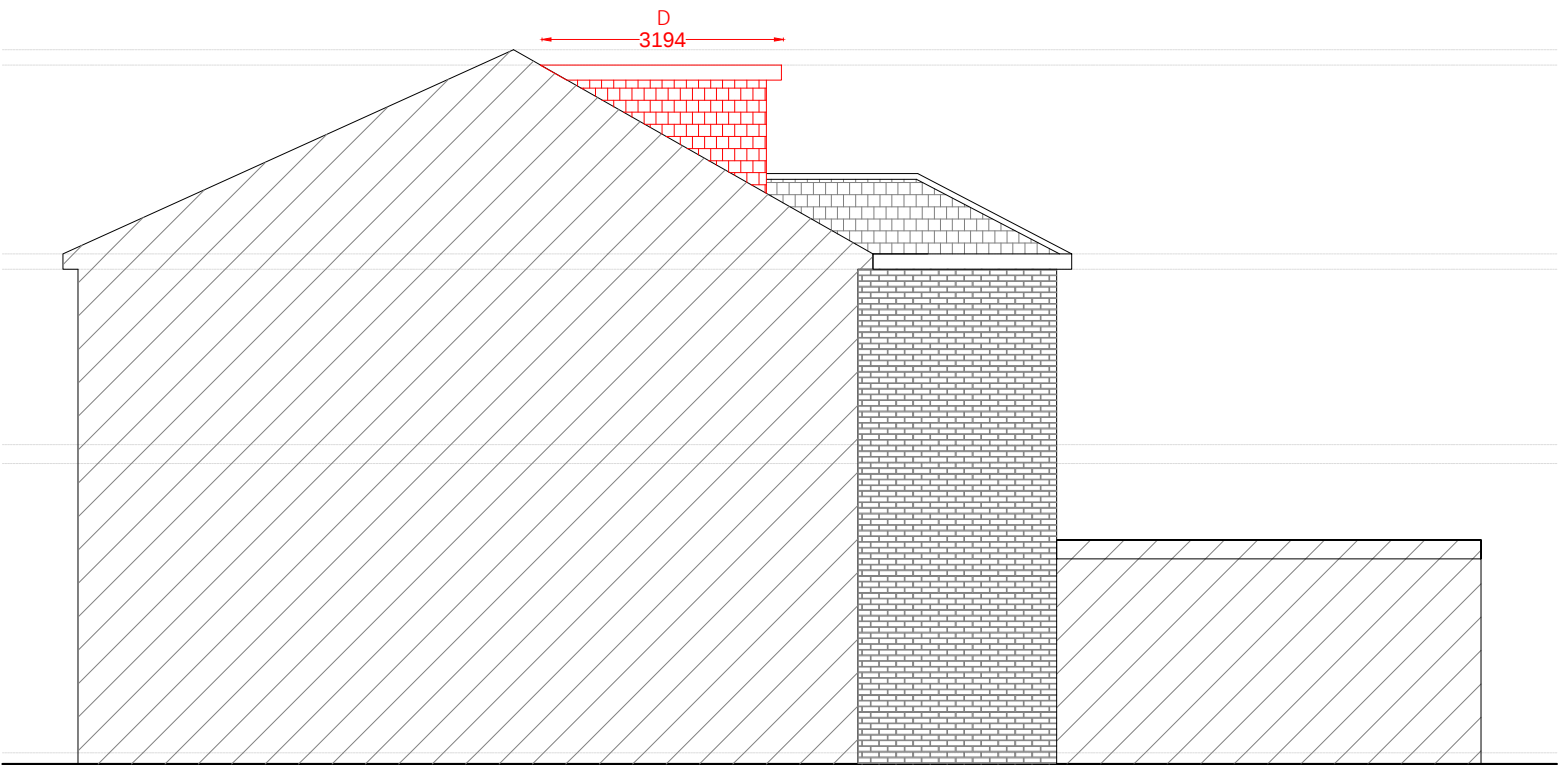

PROPOSED ELEVATION - REAR
(SCALE 1:100)

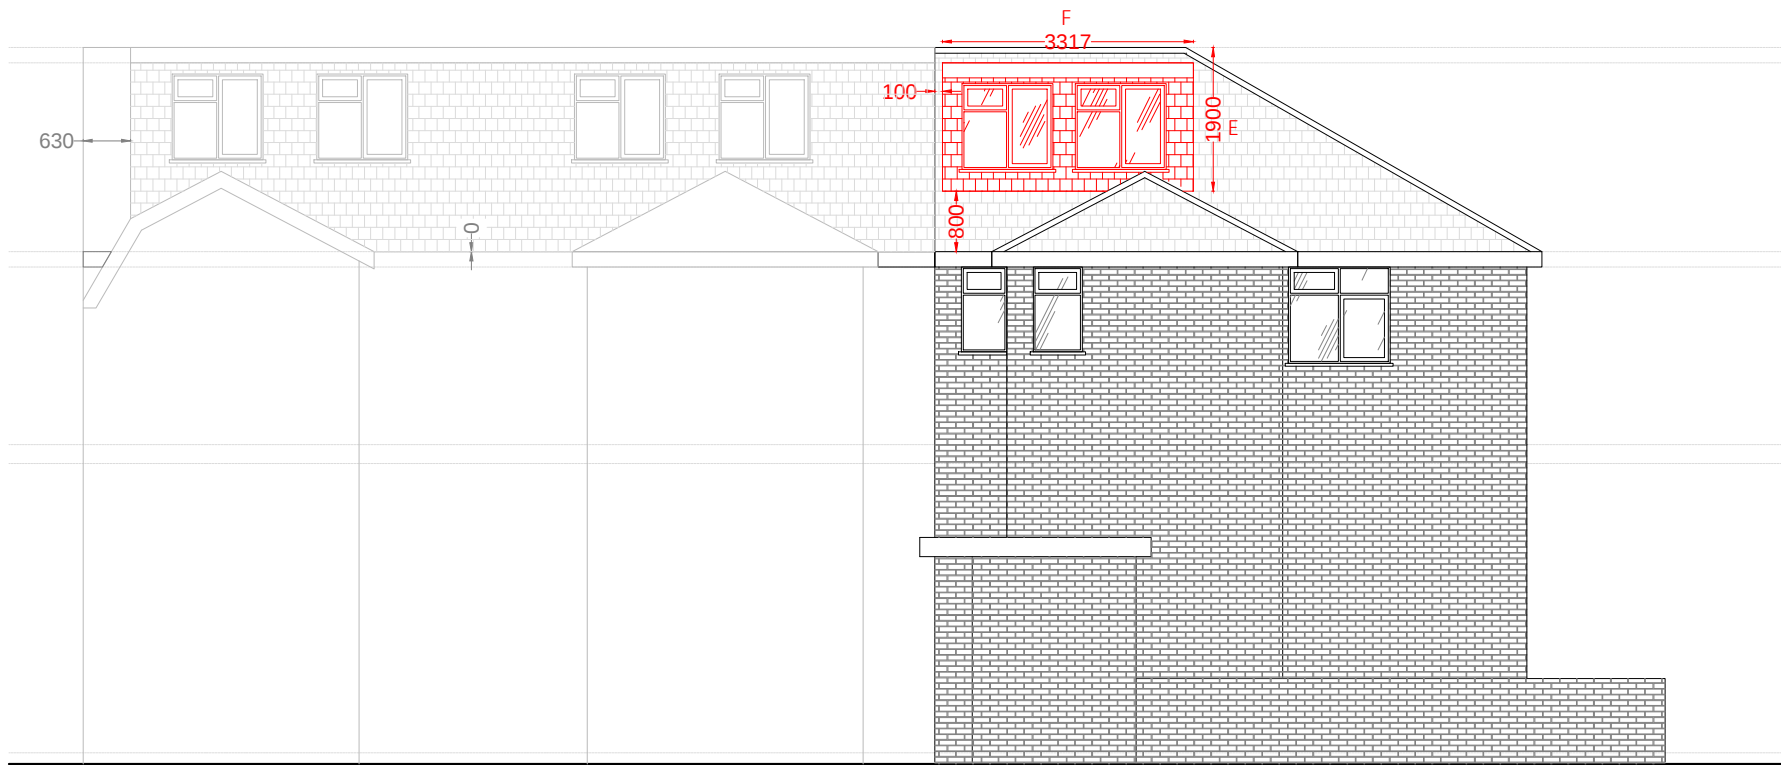

PROPOSED ELEVATION - SIDE II
(SCALE 1:100)

NEIGHBOURING ELEVATION -
HIP TO GABLE ROOF ALTERATION
WITH REAR DORMERS
(SCALE 1:100)

NOT APPROVED FOR CONSTRUCTION

All measurements to be checked on site and not scaled from this drawing.
Any discrepancies to be reported to The White House Design LTD.
Party wall (etc) act 1997 to be agreed with adjoining neighbours prior to commencing.
All works to the satisfaction of local authority inspector.
No deviation from these drawing what so ever,
unless agreed in writing with The White House Design LTD.

DESCRIPTION
PROPOSED PLANS

THE WHITE HOUSE DESIGN LTD
ARCHITECTURAL CONSULTANTS
& STRUCTURAL ENGINEERS
7 PROGRESS BUSINESS CENTRE
WHITTLE PARKWAY SLOUGH BERKSHIRE SL1 6DQ
TEL: 01628 660 444

SITE ADDRESS:
107A LANSBURY DRIVE
HAYES
UB4 8RP

REVISIONS	1	13-12-2023	Internal layout
DATE: 27-09-2023		DRAWN BY: MH	
SCALE: 1:100, 1:500, 1:1250 @ A1		CHECKED BY:	
DRAWING TITLE: PLANNING		DRAWING NUMBER: MH/107A/2023/B	