
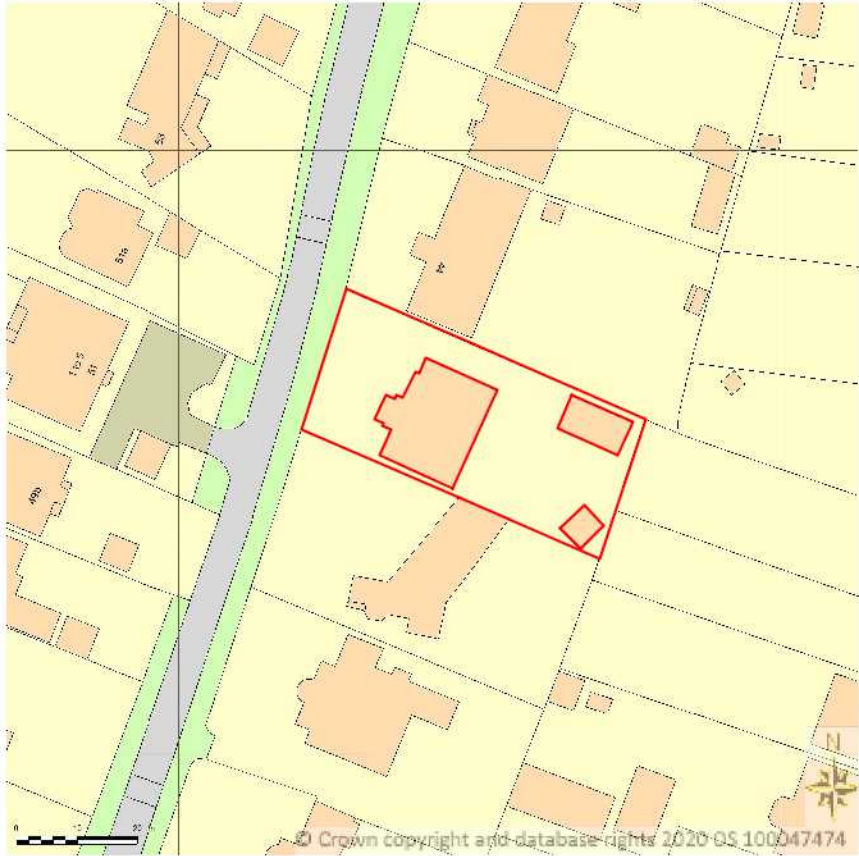
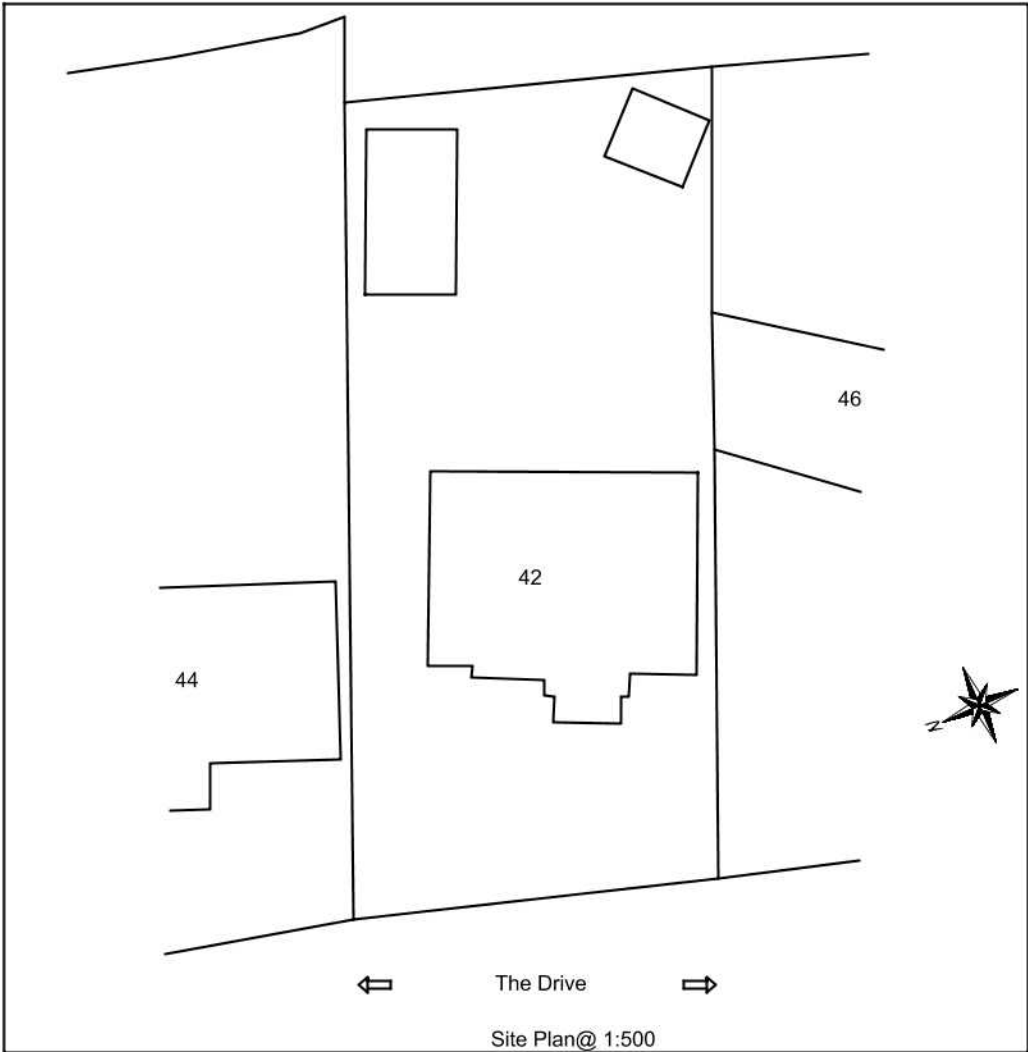


Note: The Drawings is for planning purpose and should not be used for construction.  
All dimensions should be confirmed on site and any deviation should be reported back to designer.

The gates shown are for illustration purpose only, Actual Design may vary.

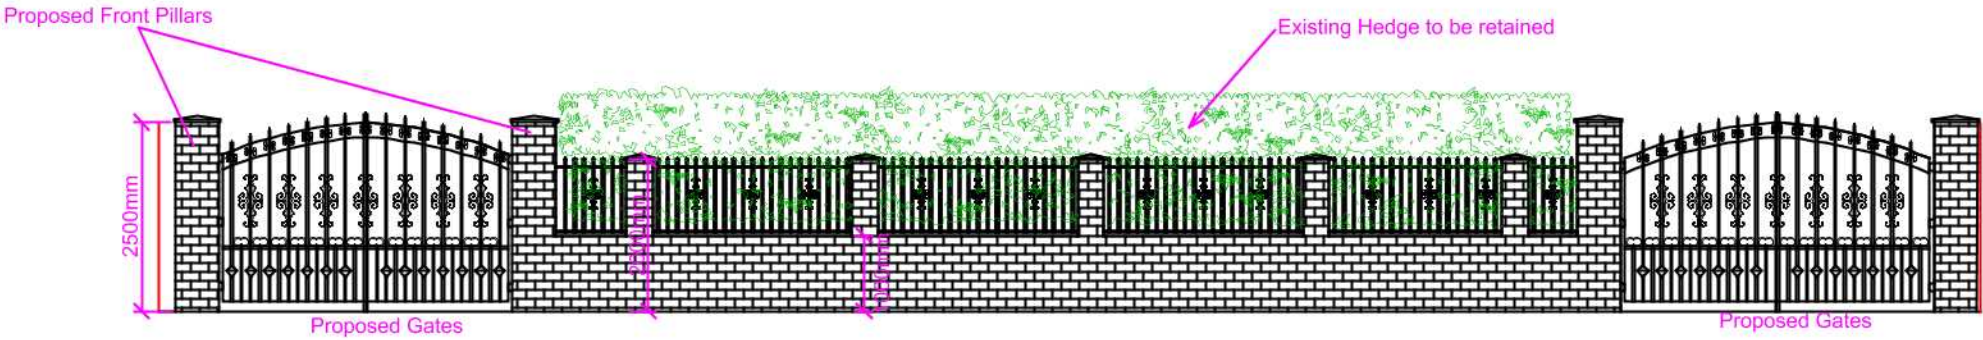

**Proposed Development:**

Front Gates and Dwarf Wall

**Site Address:**

42 The Drive  
Ickenham  
UB10 8AG

**Revisions:**

| Rev | Date       | Description           |
|-----|------------|-----------------------|
| A   | 16/06/2020 |                       |
| B   | 25/07/2020 | Amended Location Plan |
|     |            |                       |
|     |            |                       |

**Drawing Description:**

Proposed Elevation, Site Plan and Location Plan


**Drawing No:**

ART/2020/FG42TD/PESPLP Rev B

Scale: 1:100, 1:500, 1:1250

Paper Size: A3

Sheet No: 2 of 4

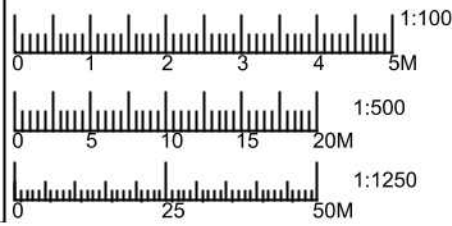

ART CONSULTANTS (UK) LTD  
113 LONG LANE  
STANWELL  
TW19 7AL  
M:07960071377  
E: ARTCONSULTANTSUK@GMAIL.COM