




81 Pages Lane, Uxbridge UB8 1XT - Existing & Proposed.

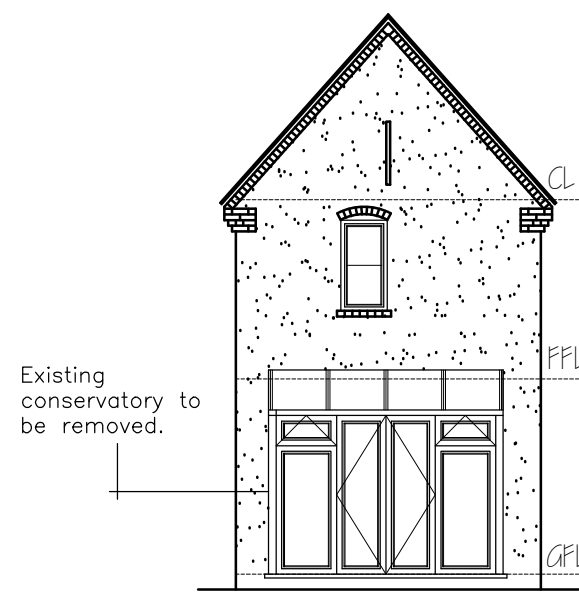


Existing Rear Elevation
(1:100 @ A1)

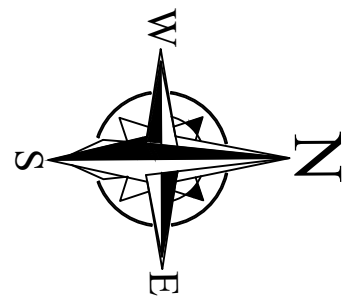


Existing Side Elevation
(1:100 @ A1)

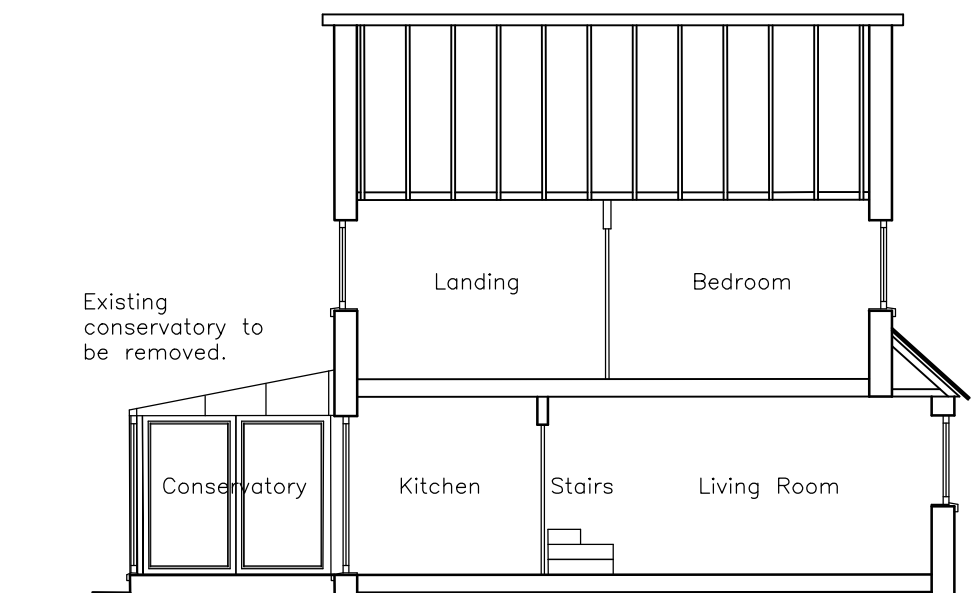


Existing Section A-A
(1:100 @ A1)

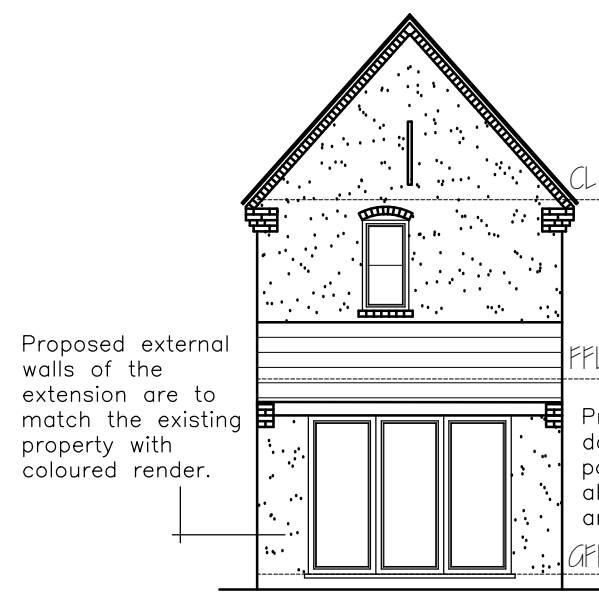



Proposed Rear Elevation
(1:100 @ A1)

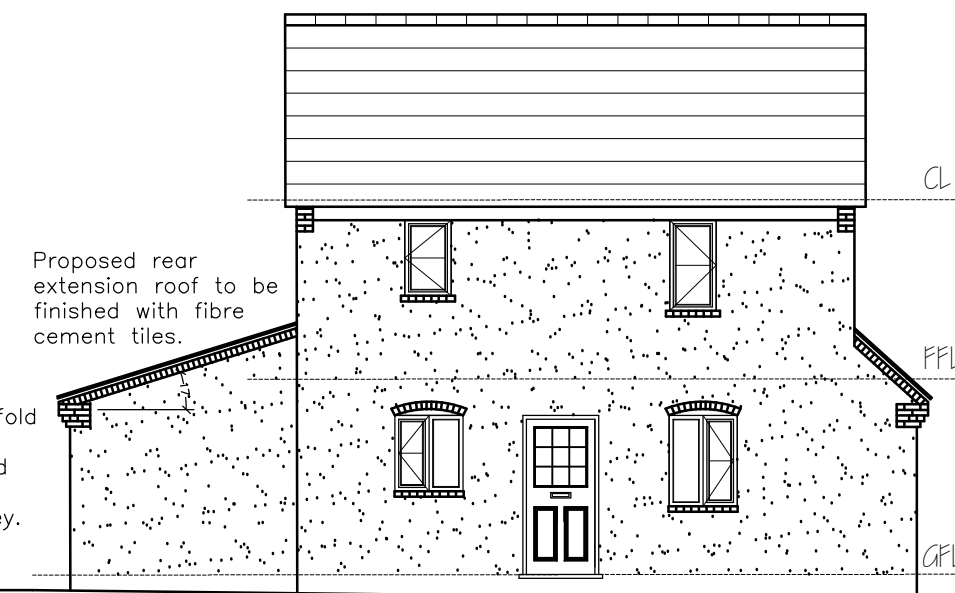


Proposed Side Elevation
(1:100 @ A1)

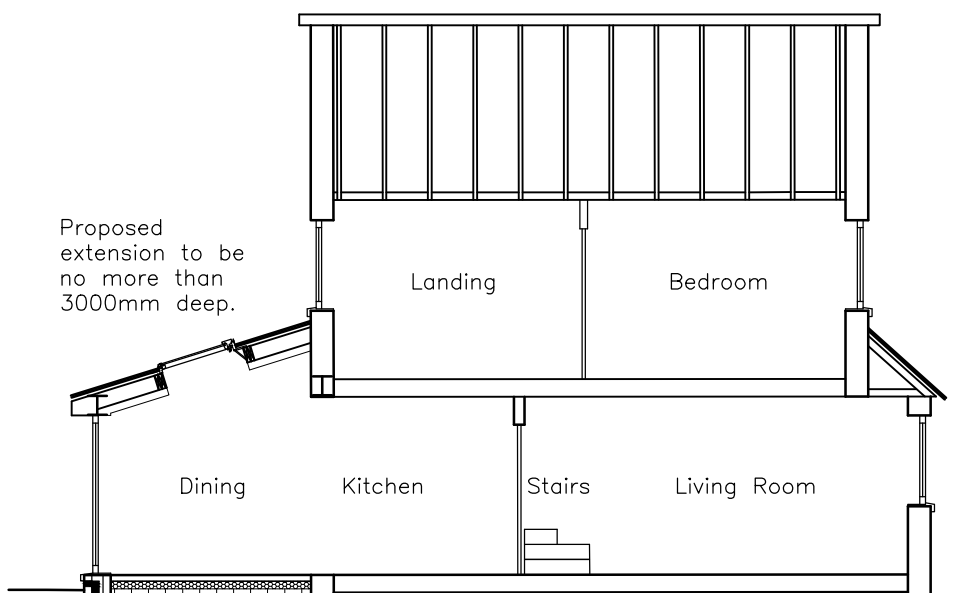


Proposed Section A-A
(1:100 @ A1)

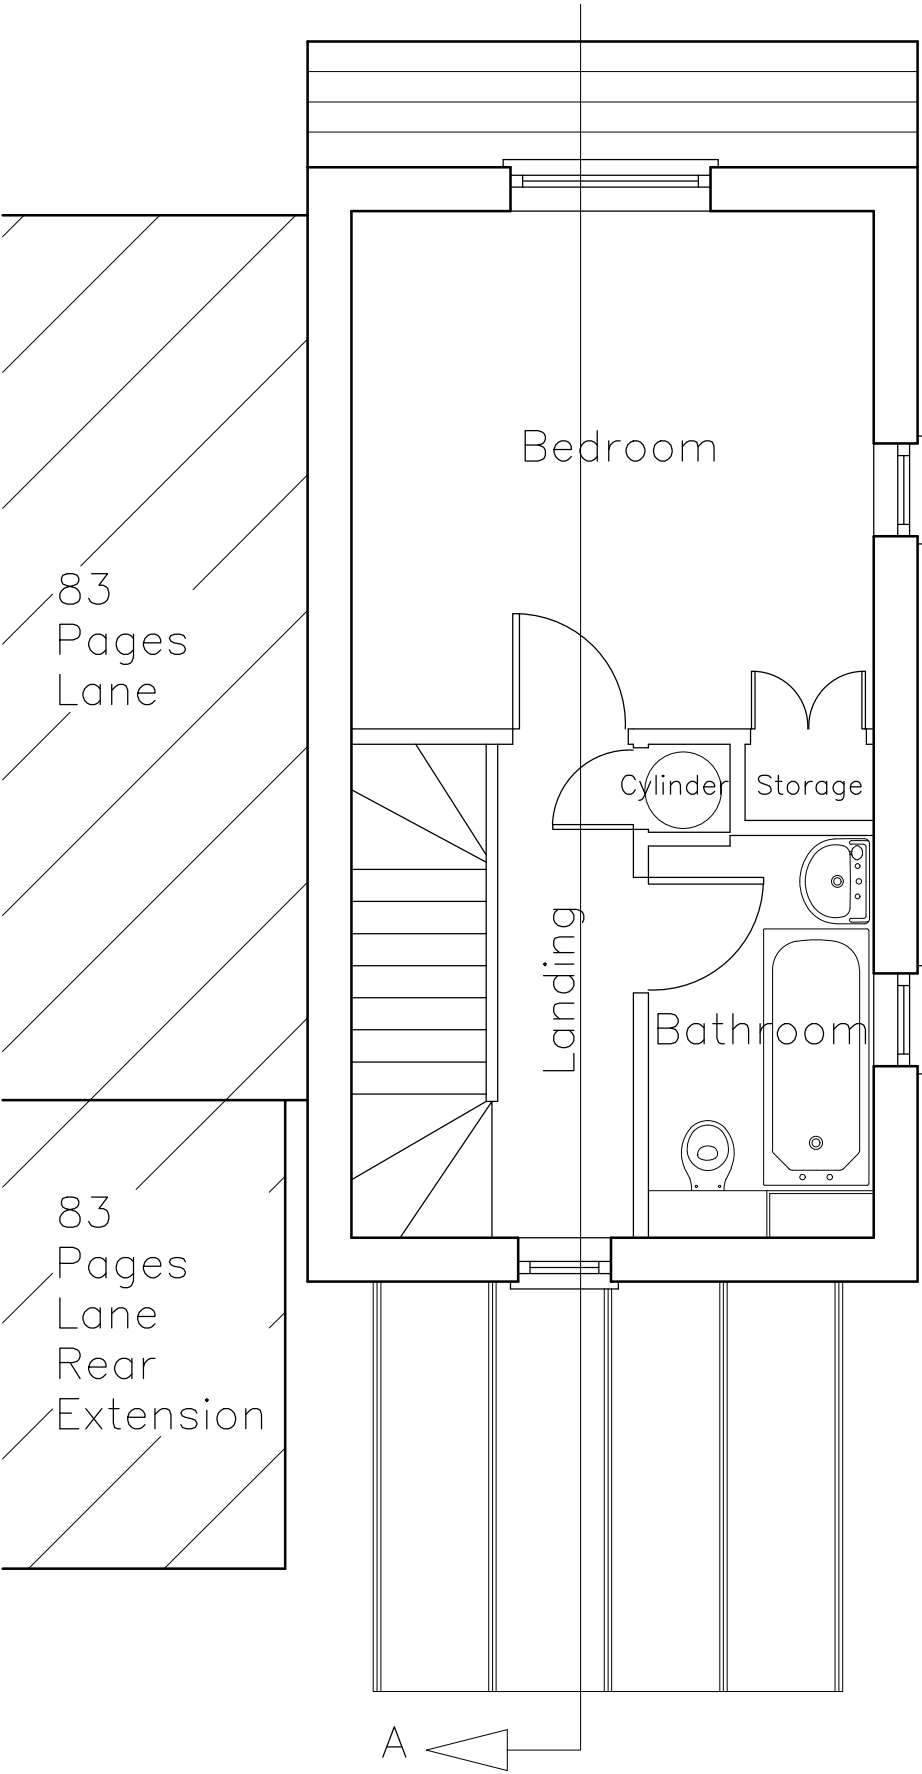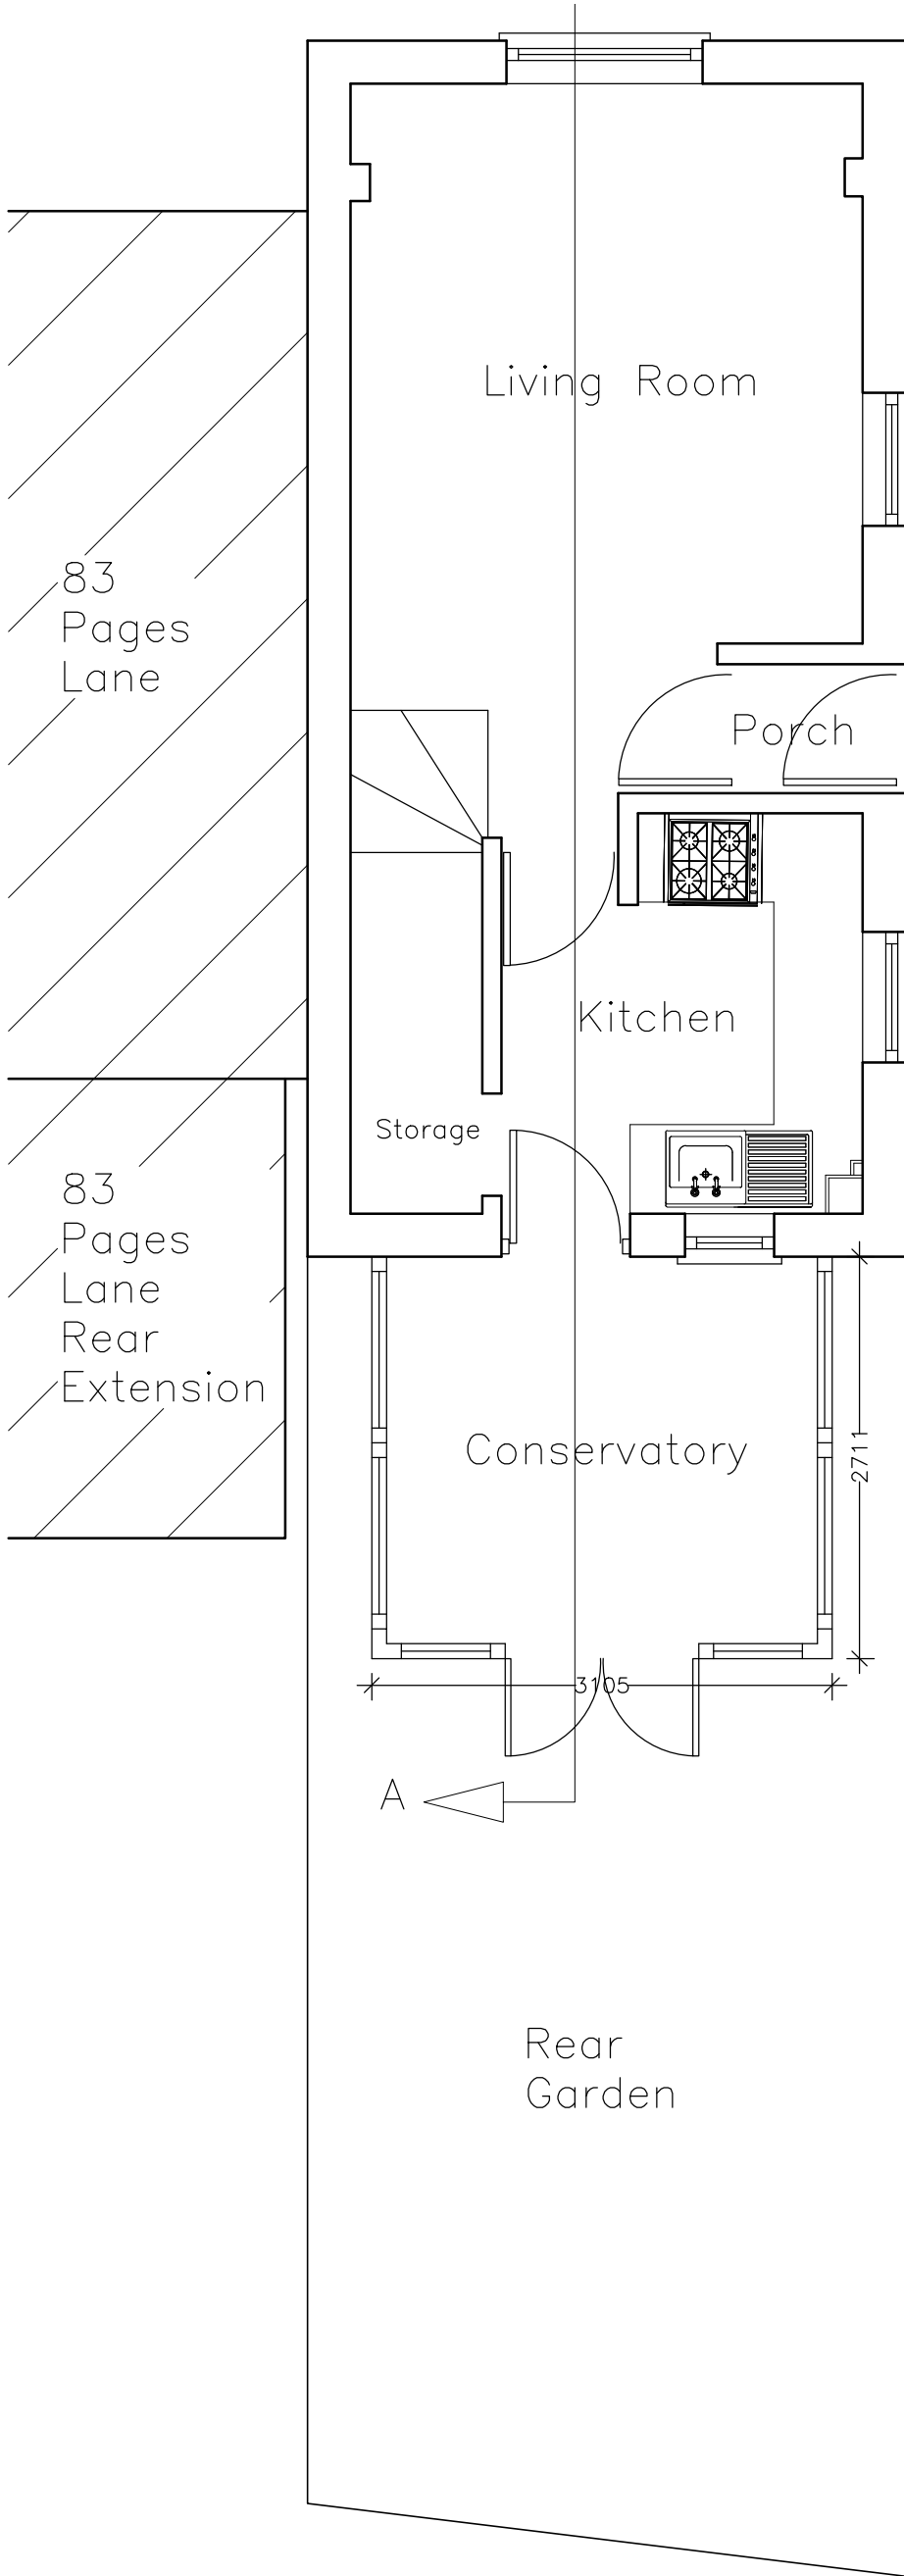

Existing First Floor Layout
Plan (1:50 @ A1)

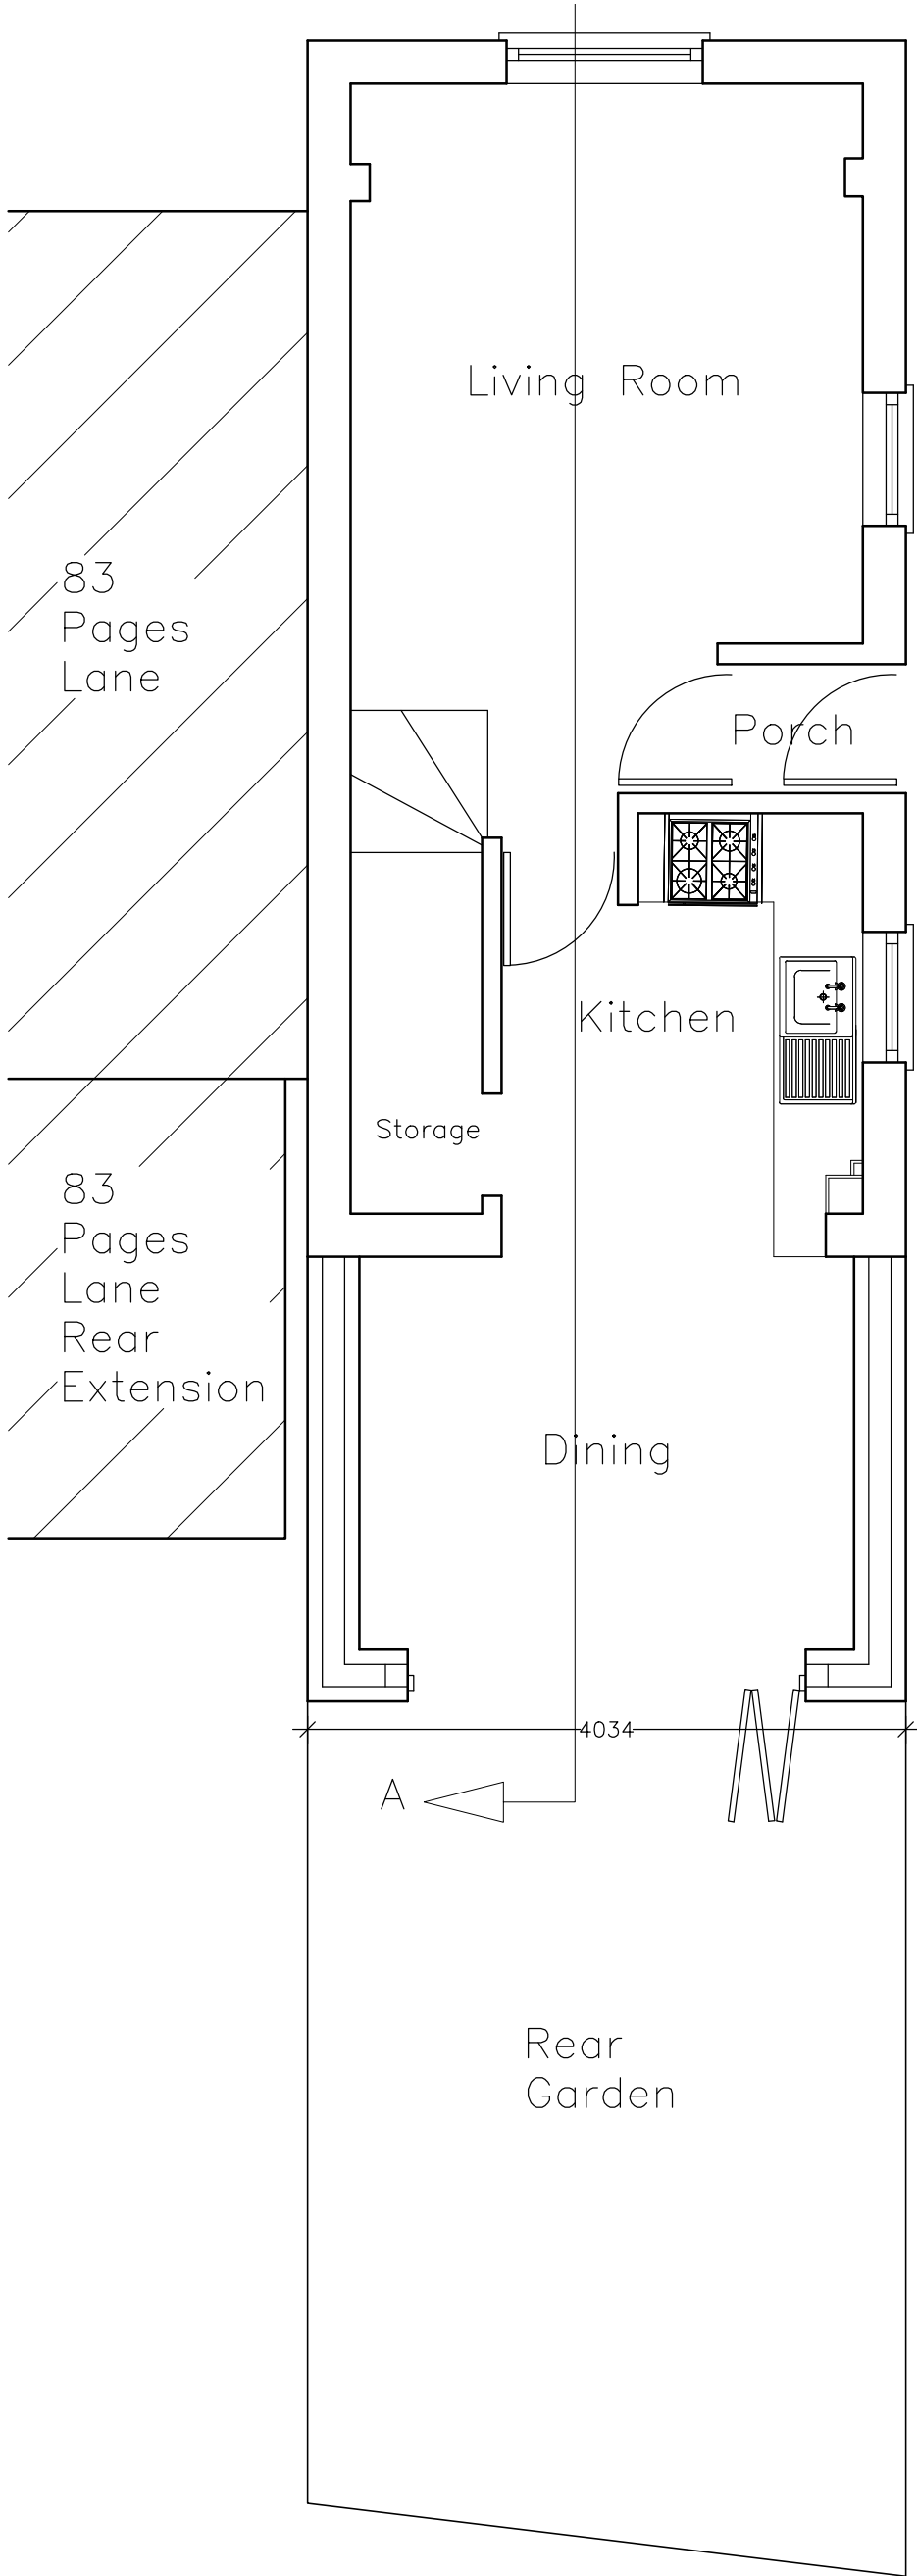


Existing Ground Floor
Layout Plan (1:50 @ A1)

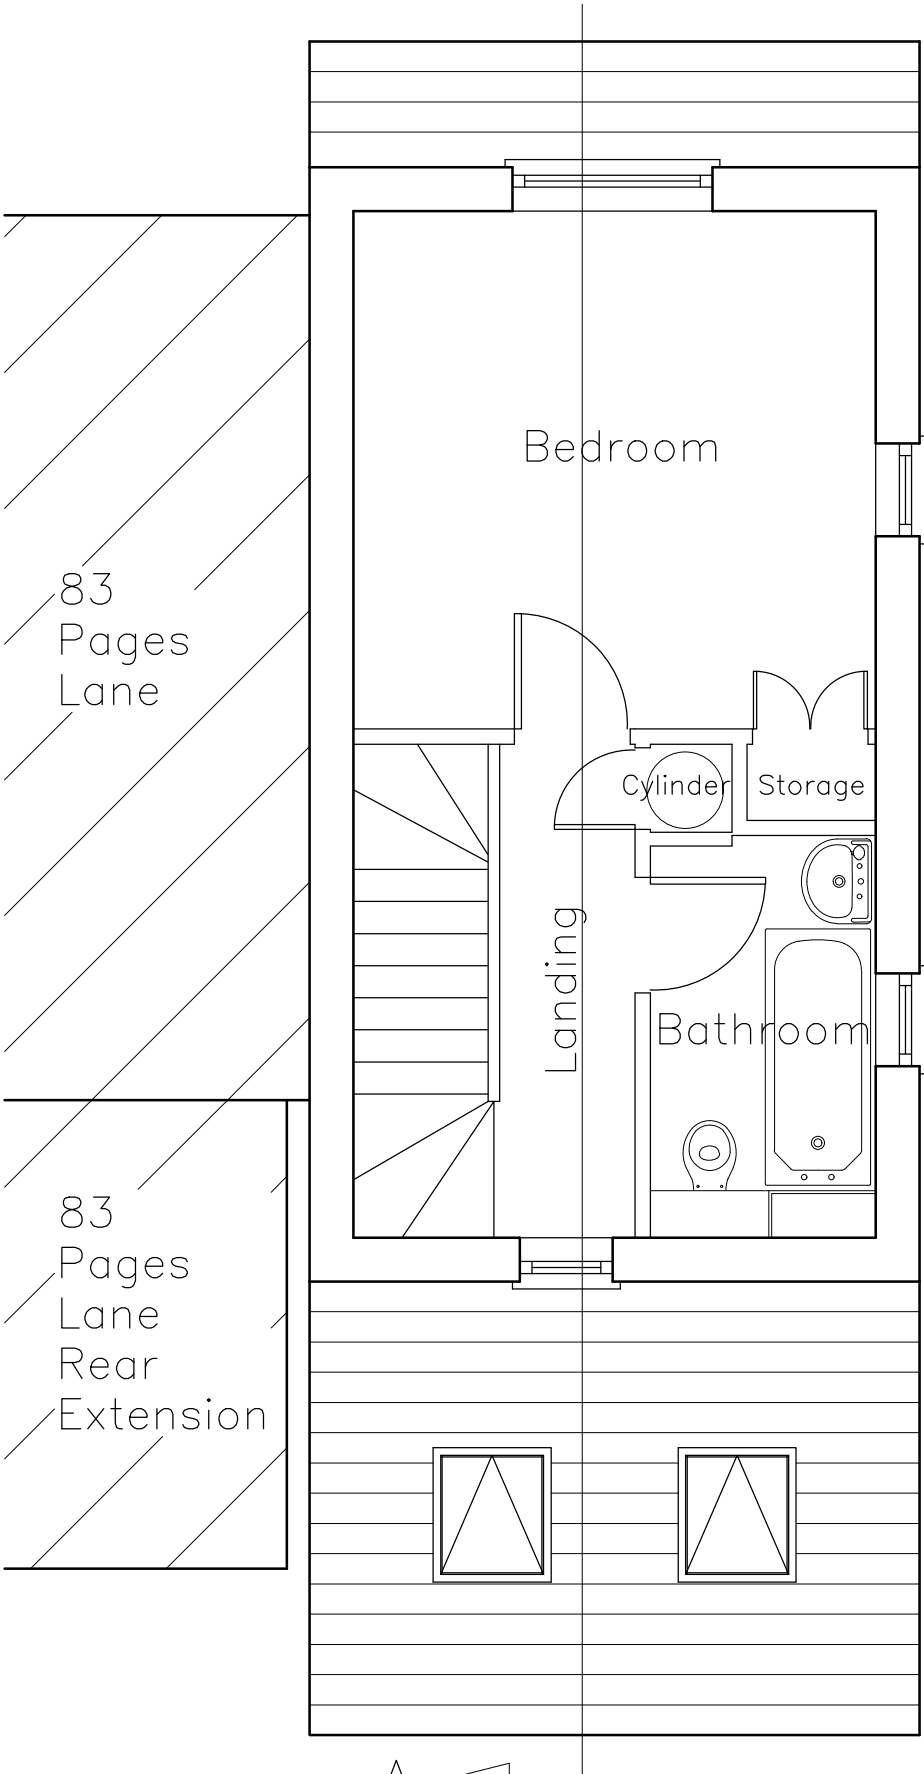


Proposed Ground Floor
Layout Plan (1:50 @ A1)

Scale 1:50 @ A1

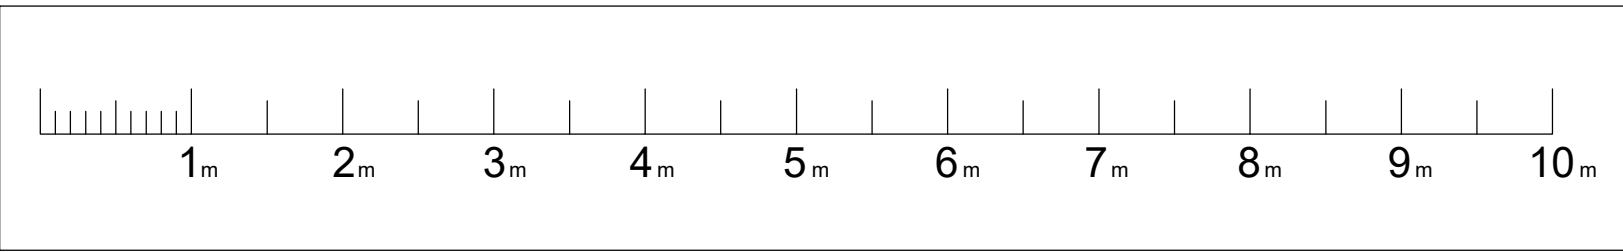

Scale 1:100 @ A1

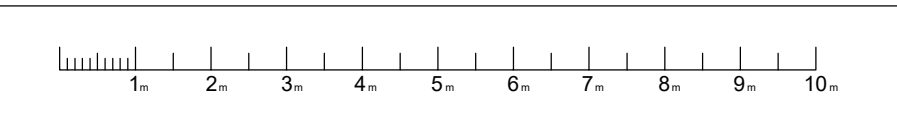

Rev:	Date:	Description:
--	--,--,--	-----

Mensor Chartered Surveyors

BUILDING SURVEYING PRINCIPAL DESIGNER PROJECT MANAGEMENT

Tel: 07734319069
Email: stevejones@mensorsurveyors.co.uk

Project:	81 Pages Lane, Uxbridge UB8 1XT
Title:	Existing and proposed
Stage:	Planning
Date:	06/ 12/ 22
Scale:	1:50 & 1:100 @ A1
Rev:	00
Drawing Number:	073.22.01
Client:	Mr J Sweeney
Drawn by:	SJ
Checked by:	KJ