



Scale 1:100

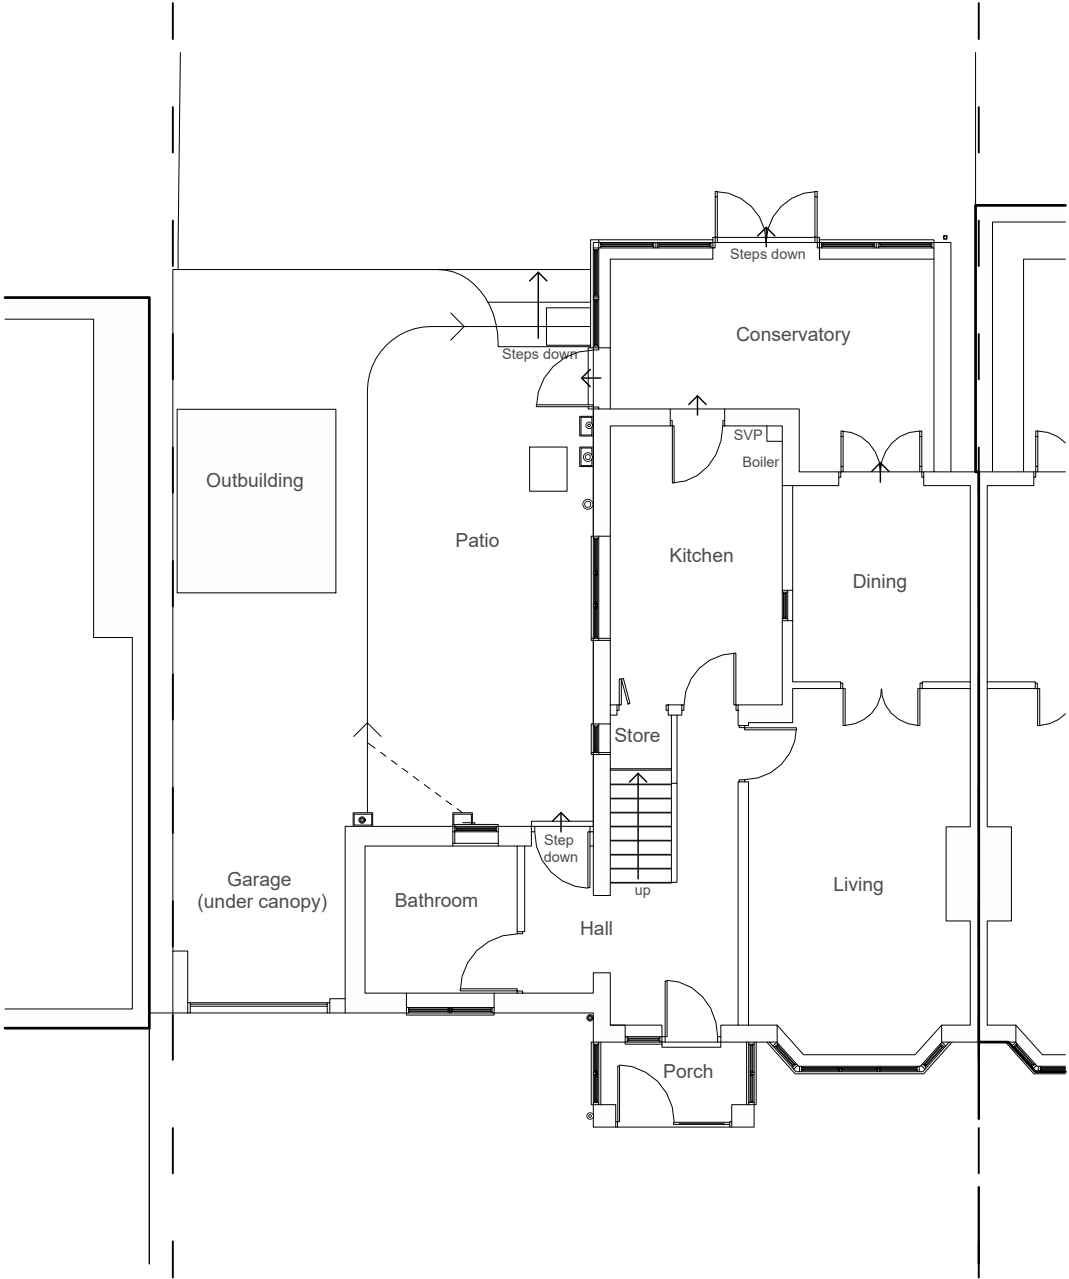

1 Pre-extension Ground Floor Plan
SCALE: 1:100

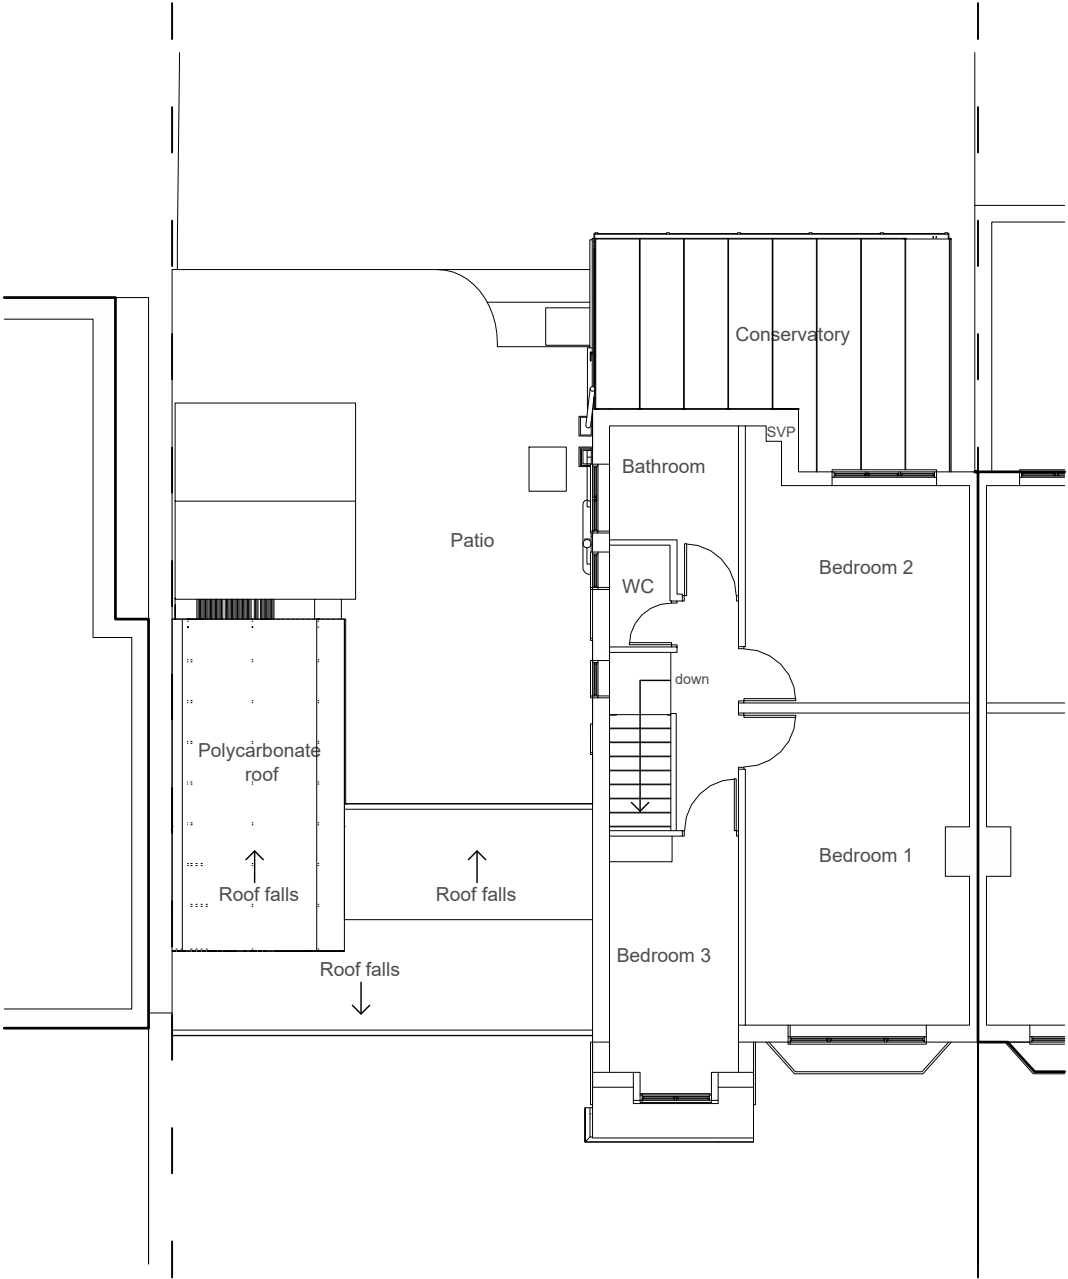

2 Pre-extension First Floor Plan
SCALE: 1:100

- Notes:
1. THIS DRAWING IS COPYRIGHTED AND IT MAY NOT BE REPRODUCED IN WHOLE OR PART OR USED FOR THE MANUFACTURE OF ANY ARTICLE WITHOUT THE EXPRESS PERMISSION OF THE COPYRIGHT HOLDERS.
 2. WORK TO FIGURED DIMENSIONS ONLY.
 3. THIS DRAWING IS TO BE READ IN CONJUNCTION WITH ALL RELEVANT ARCHITECTS AND ENGINEER'S DRAWINGS AND SPECIFICATIONS.
 4. ALL PROPOSED MATERIALS ARE TO MATCH THE EXISTING. BRICKWORK TO MATCH AS CLOSELY TO THE EXISTING, ROOF TILES TO MATCH EXISTING, GLAZING TO MATCH EXISTING.
 5. GLAZING SHOWN ON THE BOUNDARY IS TO CONTAIN OBSCURED GLASS

REV:	DESCRIPTION:	BY:	DATE:
STATUS: Planning			
MSD MSD Design + Build			
CLIENT:	Mr Sandeep Lal 80 Copthall Road West Ickenham UB10 8HT		
ARCHITECT:	MSD Design & Build E: msdbuilddesign@gmail.com T: 07849966744		
SITE:	80 Copthall Road West Ickenham		
TITLE:	Pre-existing Floor Plans		
SCALE AT A3:	DATE:	DRAWN:	CHECKED:
1:100	Jul 2023	HD	HD
PROJECT NO:	DRAWING NO:	REVISION:	
80CRW	80CRW/004/PL	A	