




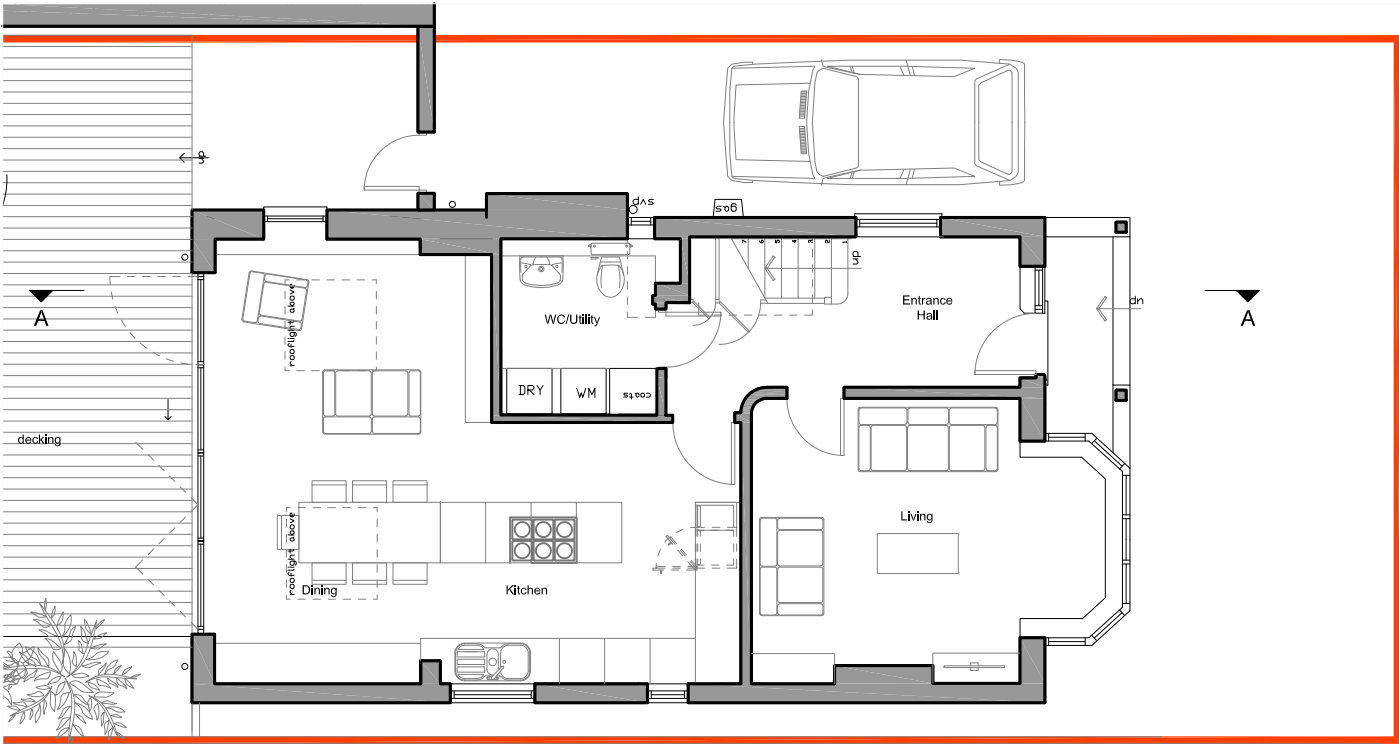

EXISTING GROUND FLOOR PLAN

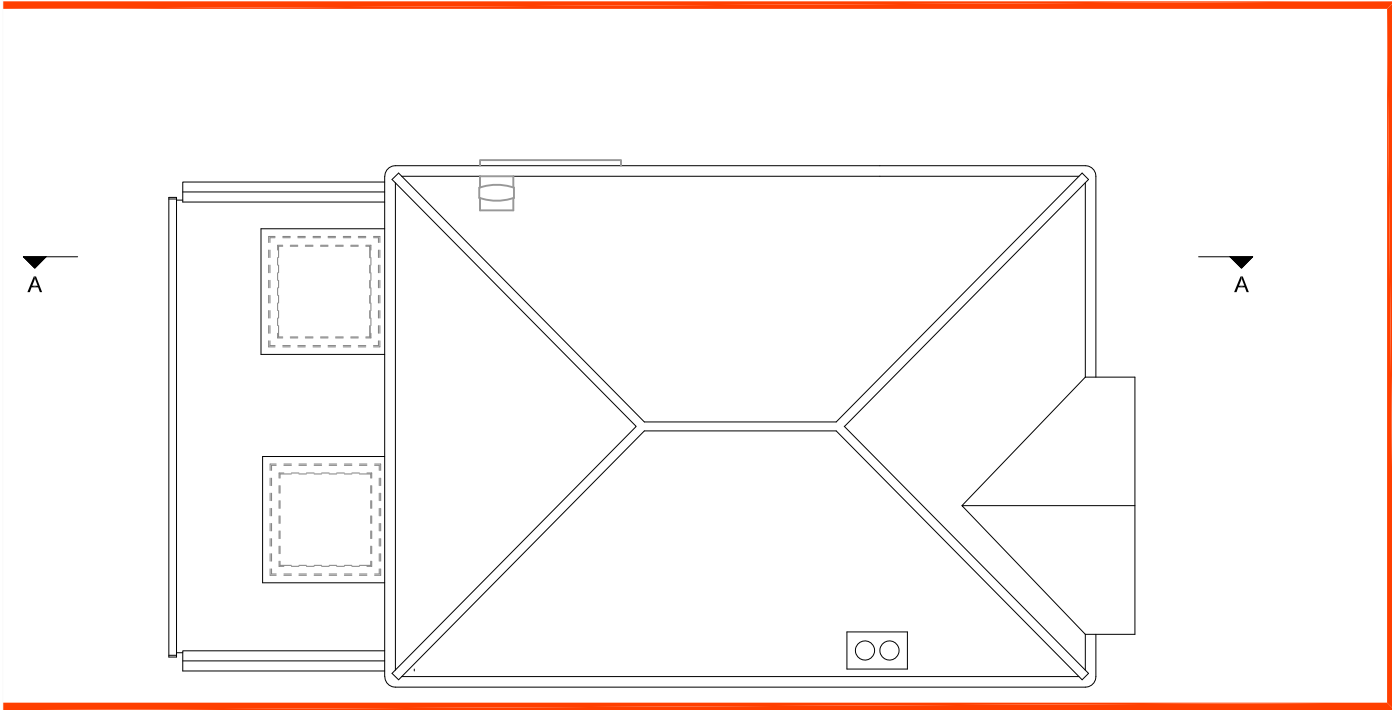

EXISTING ROOF PLAN

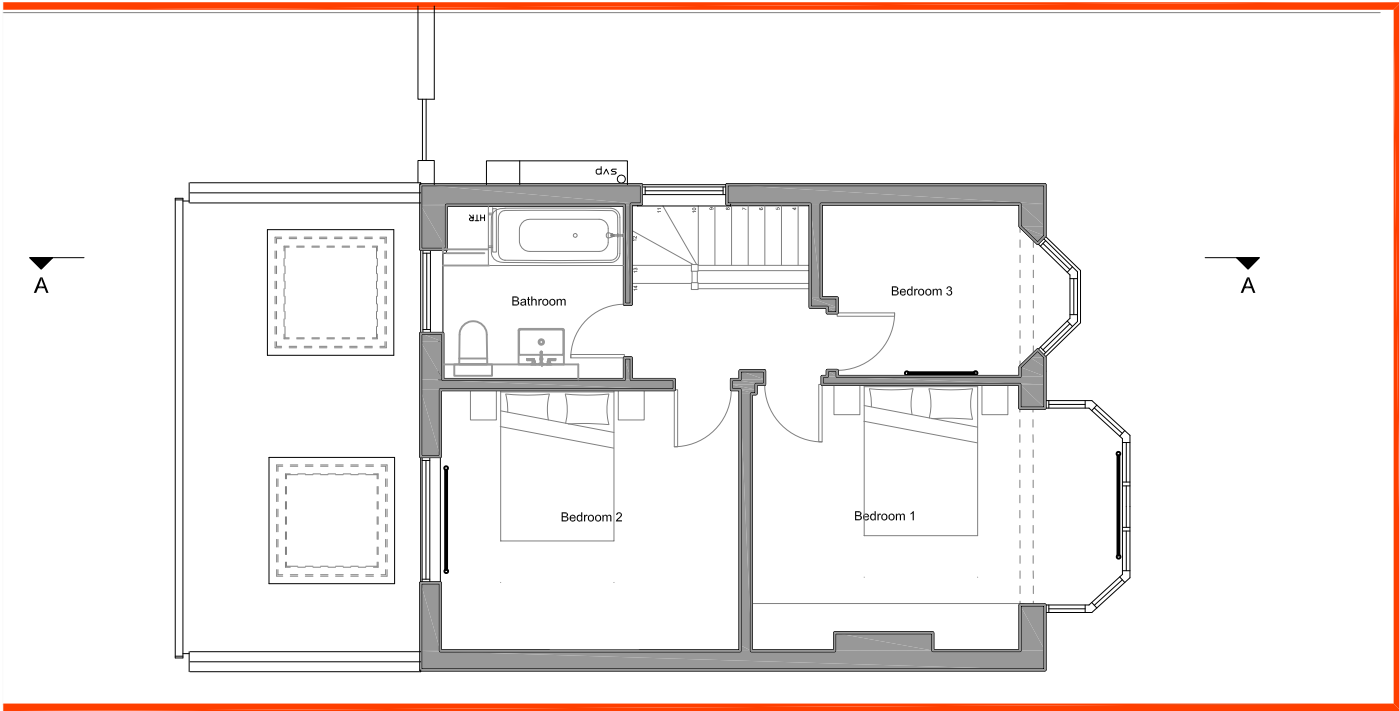

EXISTING FIRST FLOOR PLAN



PLANNING
NOT FOR CONSTRUCTION

METASHAPE | ARCHITECTS

PROJECT 5 SOUTHCOTE RISE RUISLIP HA4 7LN		TITLE EXISTING FLOOR PLANS	
SCALE 1:100 @ A3	DATE 10.08.26	DRAWING No 2019-003/100	
DRAWN IL	REVIEWED -	REVISION -	

This drawing is for information only and is subject to Planning Approval, Statutory undertaker searches, Building Control Approval and Detailed Design Development.
Do not scale drawing. Figure dimensions to be worked to in all cases.