




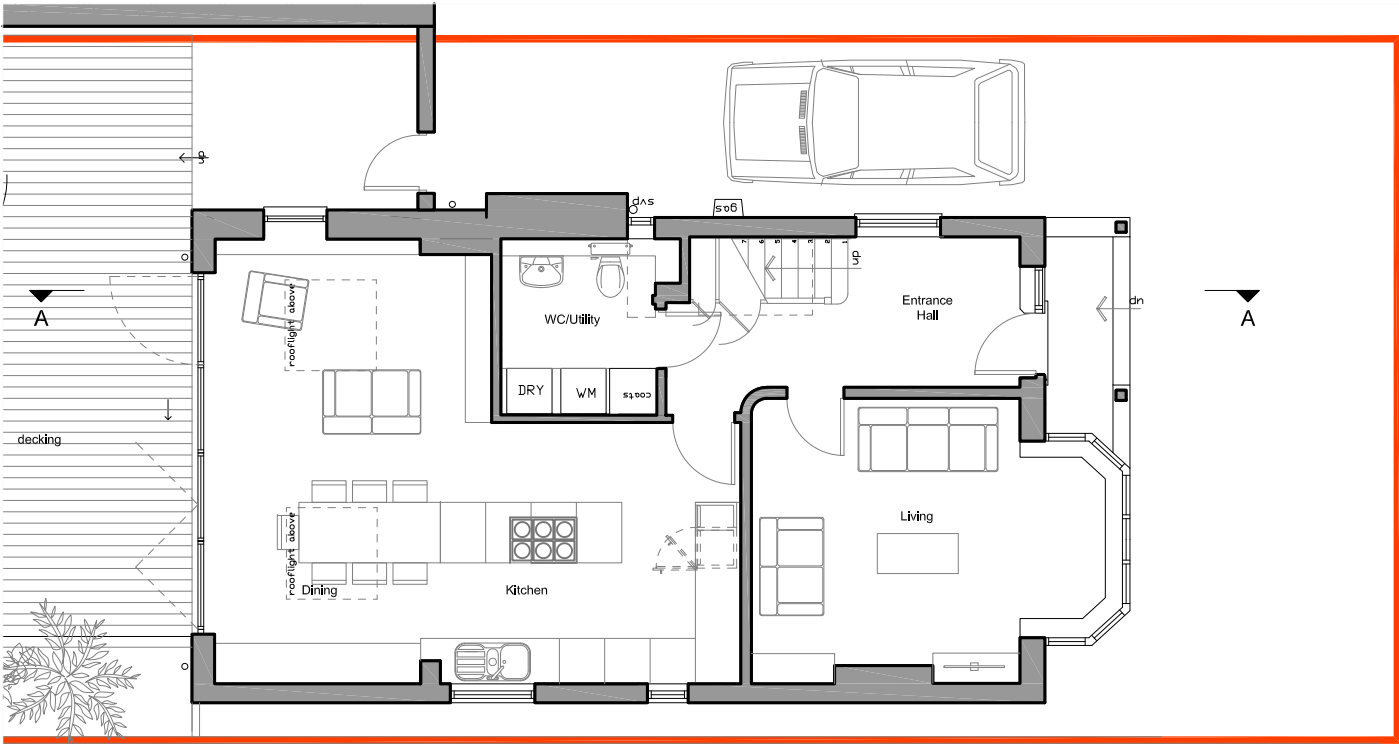


PROPOSED GROUND FLOOR PLAN

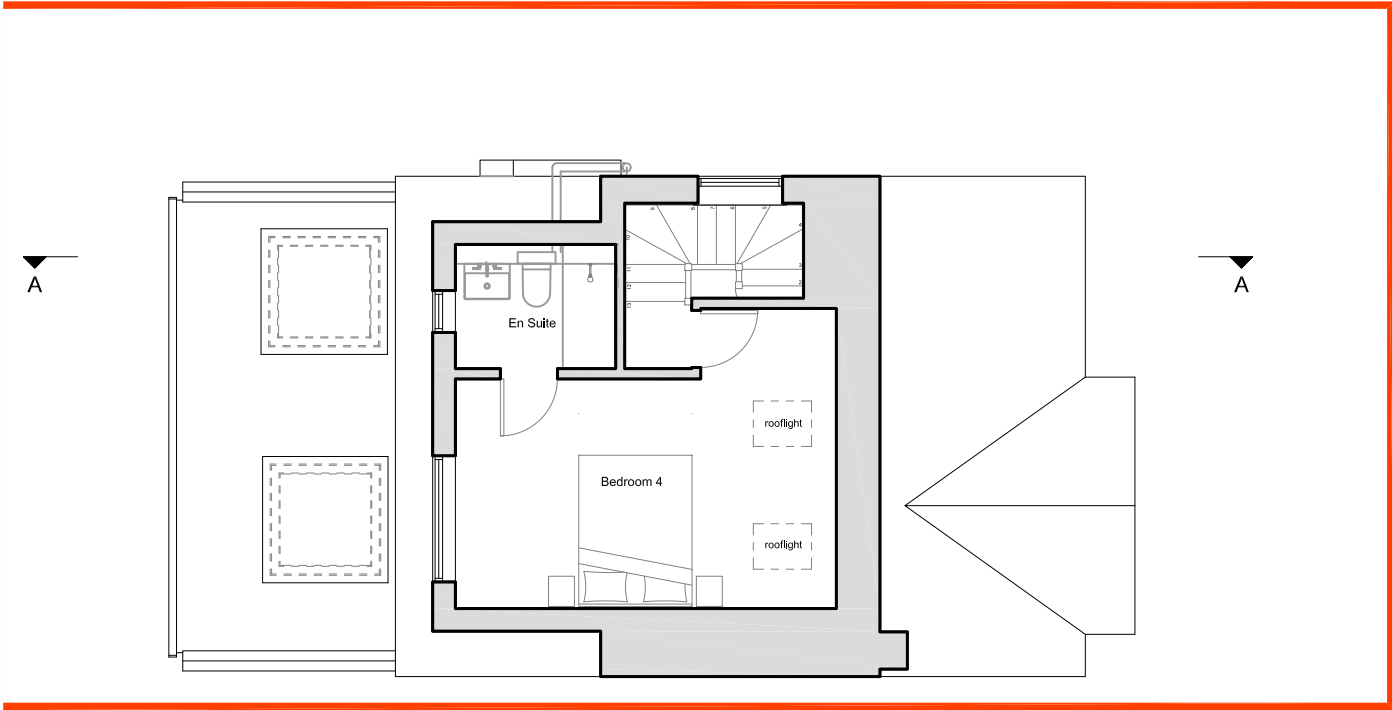

PROPOSED ATTIC FLOOR PLAN

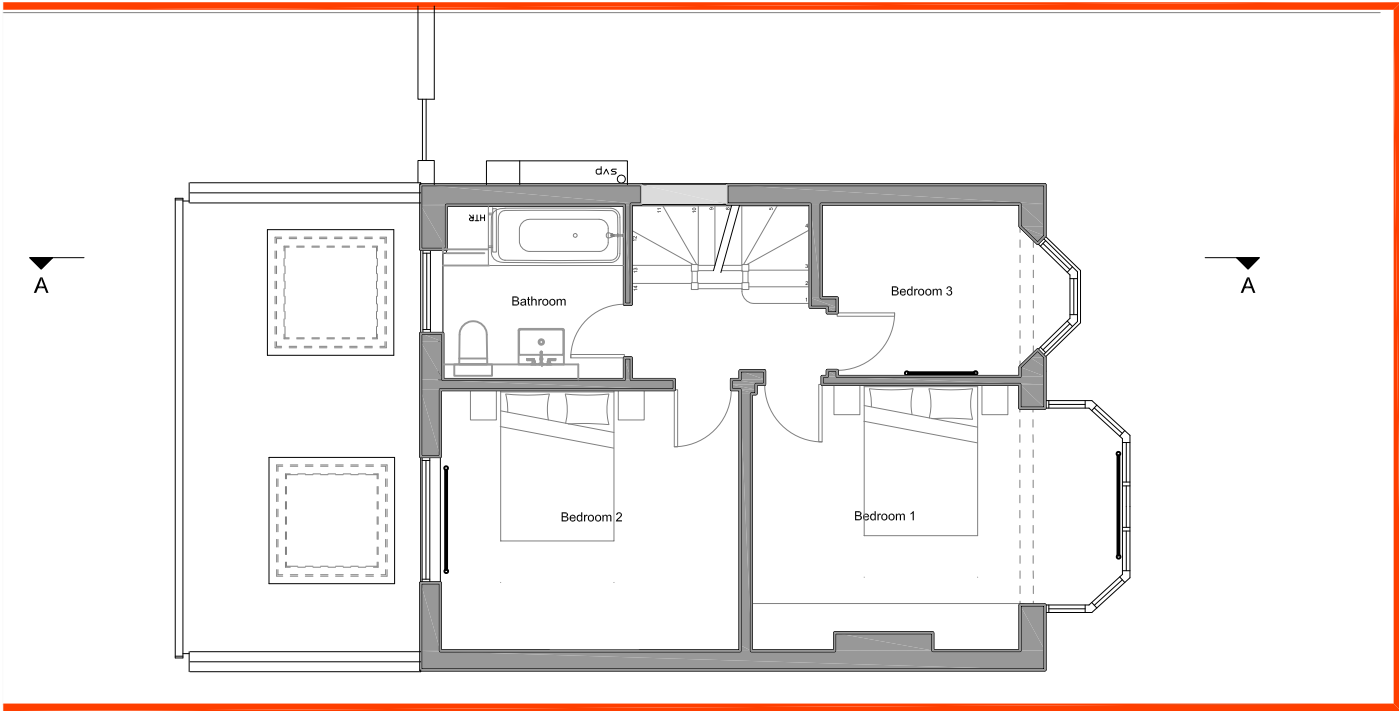

PROPOSED FIRST FLOOR PLAN

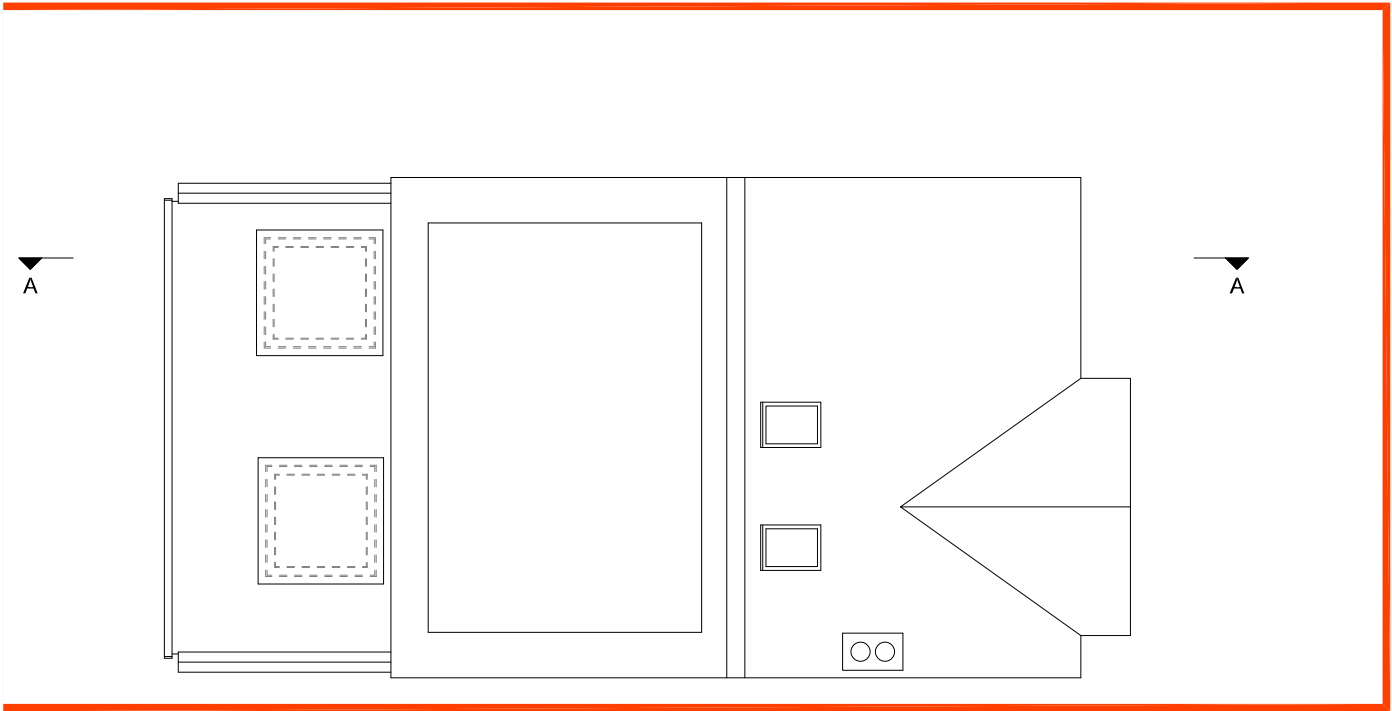

PROPOSED ROOF PLAN

PLANNING
NOT FOR CONSTRUCTION

METASHAPE | ARCHITECTS

PROJECT 5 SOUTHCOTE RISE RUISLIP HA4 7LN		TITLE PROPOSED FLOOR PLANS	
SCALE 1:100 @ A3	DATE 11.08.26	DRAWING No 2019-003/200	
DRAWN IL	REVIEWED -	REVISION -	

This drawing is for information only and is subject to Planning Approval, Statutory undertaker searches, Building Control Approval and Detailed Design Development.
Do not scale drawing. Figure dimensions to be worked to in all cases.



Revision	Date	Reason	Initial	Notes
----------	------	--------	---------	-------

- - - - -