



31 SUTTON CLOSE, PINNER, MIDDLESEX HA5 2TX. DRG. 1.

Scale 1:100

08/12/83

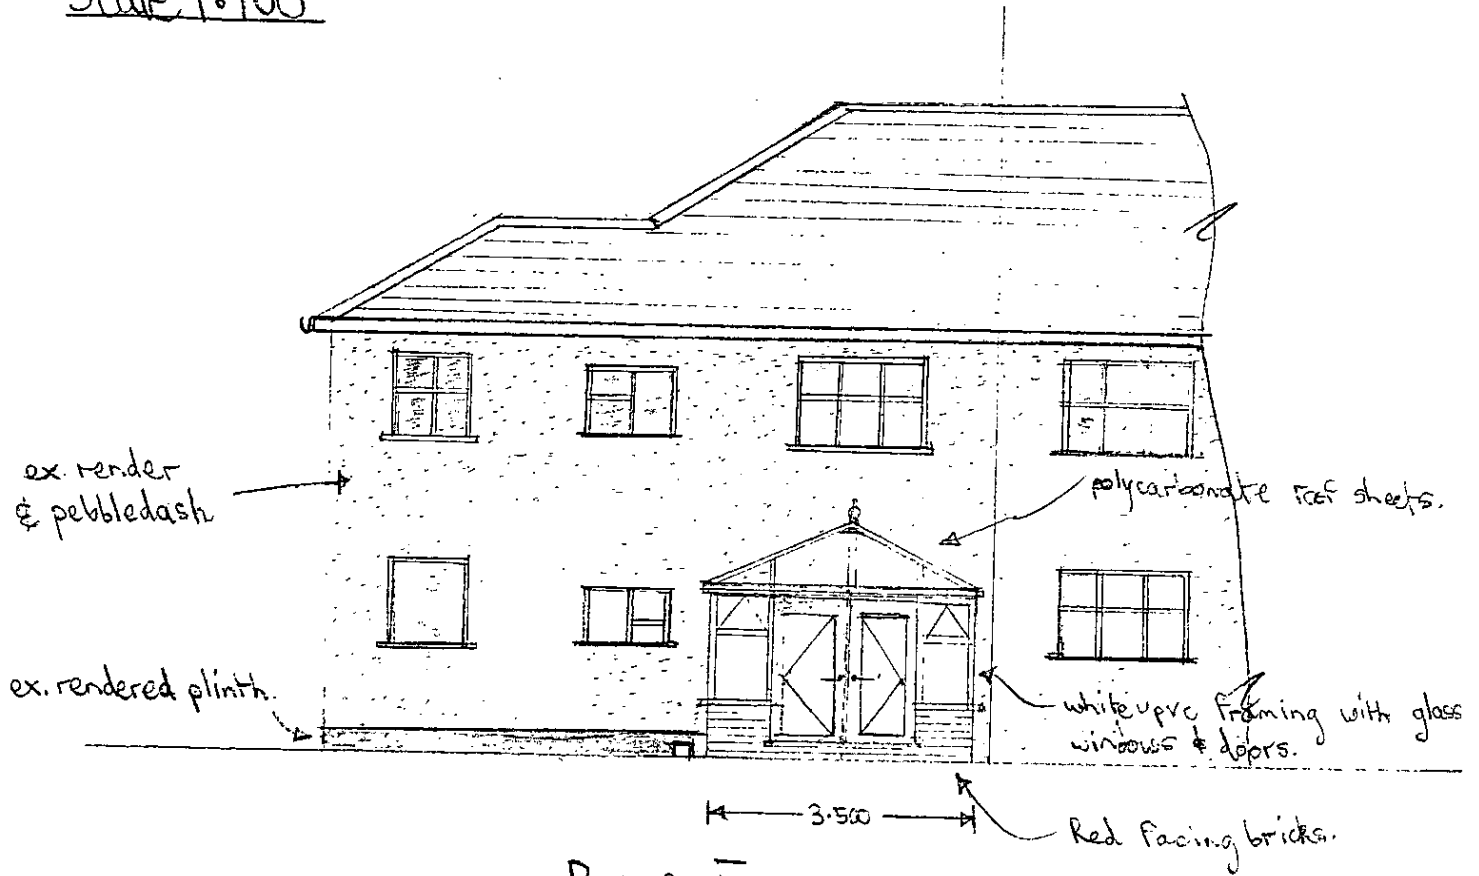

REAR ELEVATION.

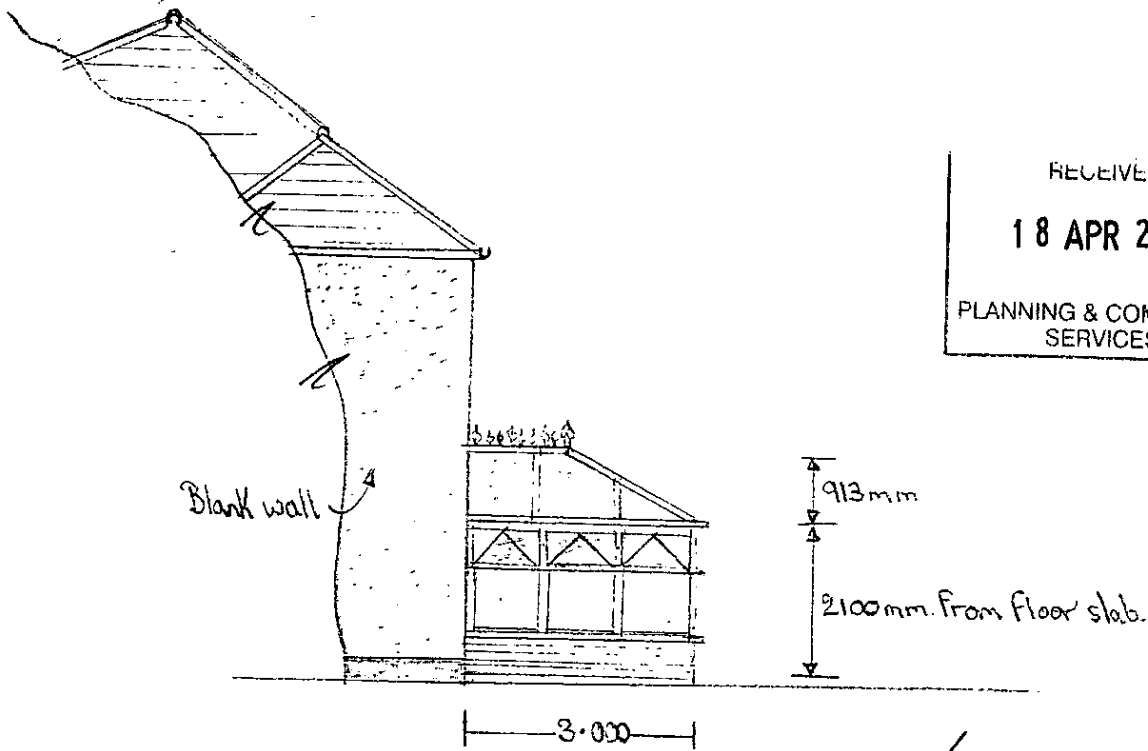

SIDE ELEVATION. (as elevation to no. 27.)