

COLCHESTER ROAD

114

110

116

112

86

1



2 & 2A

4

GARAGE

ELEC

Scale 1:200  
2 1 0 4 6  
Metres

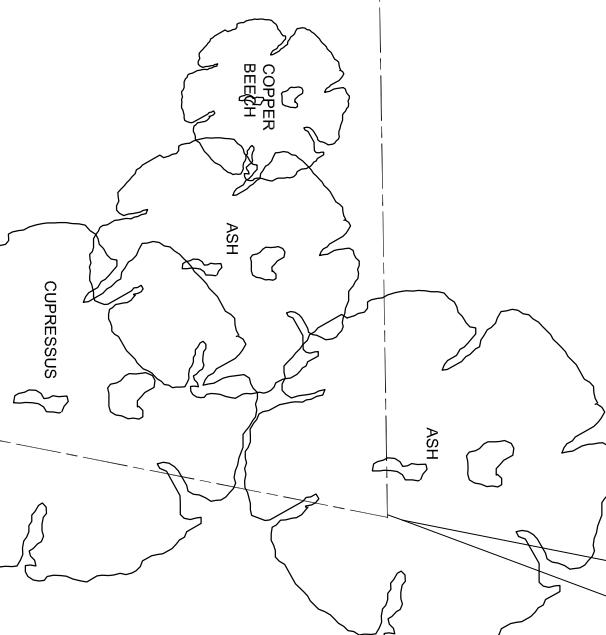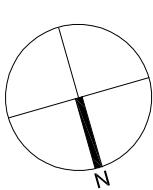

AMENDMENTS DATE REV.  
01/08/2022 10/08/2022  
All dimensions are in metres. The drawing is not to scale. The drawing is copyright of the Architect. The copyright is to remain with the Architect until all relevant construction work is complete. Any alterations to the drawing is to be agreed and made with the Architect.



bernard murray design  
chartered architect

78 BRIDGE ROAD, UXBRIDGE, MIDDLESEX UB8 2QW  
TEL: 07988 477174 EMAIL: BMRAYARDDESIGN@YAHOO.CO.UK

PROJECT  
FLAT 2 & 2A  
COLCHESTER ROAD  
NORTHWOOD  
HA6 1LX

CLIENT  
CLAUDINE PINDER

DRAWING EXISTING SITE PLAN			
SCALE: 1:200 @ A3	DRAWING NUMBER: 1177-10	REV.: 01	DATE: OCT 2022