

COLCHESTER ROAD



116

110


86

2 & 2A

4

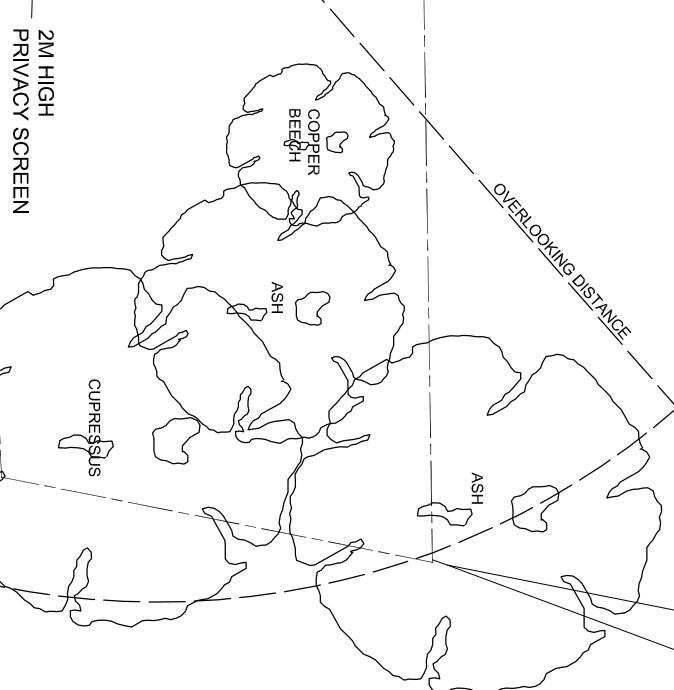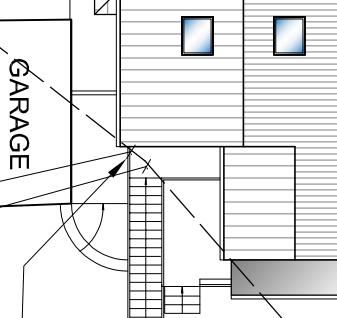

Scale 1:200  
2 1 0 Meters 4 6

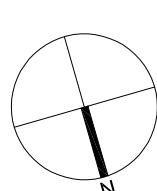

**bernard murray design**  
chartered architect

78 BRIDGE ROAD, UXBRIDGE, MIDDLESEX UB8 2QW  
TEL: 07988 477174 EMAIL: BMRAYARDDESIGN@YAHOO.CO.UK

PROJECT  
FLAT 2 & 2A  
COLCHESTER ROAD  
NORTHWOOD  
HA6 1LX

CLIENT  
CLAUDINE PINDER

DRAWING  
PROPOSED SITE PLAN

SCALE 1:200 @ A3 DRAWING NUMBER REV.  
DATE OCT 2022 DRAWN BM  
1177-11 A