

COLCHESTER ROAD

114


110

116

112



86

2 & 2A

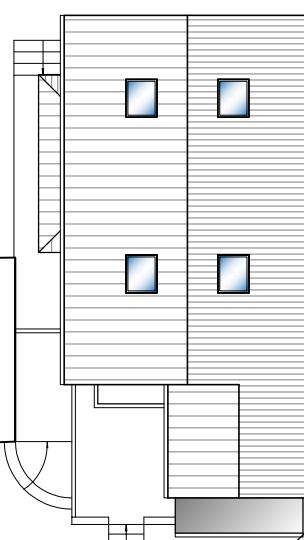

4

45°

 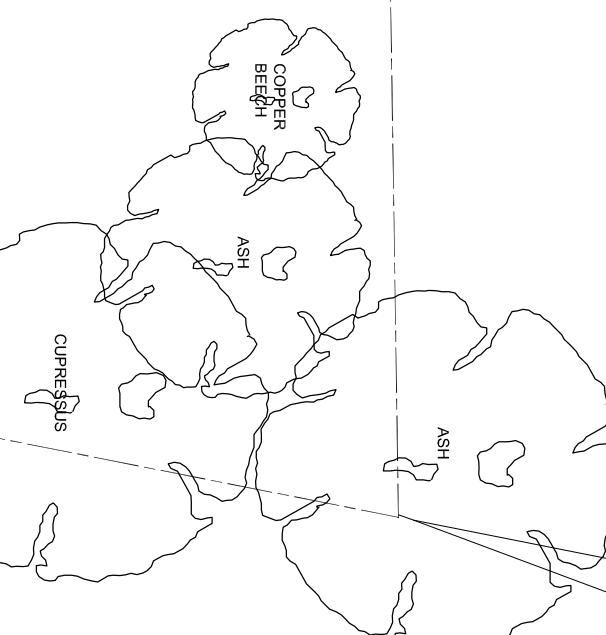

bernard murray design
chartered architect

www.bmurraydesign.co.uk
78 BRIDGE ROAD, UXBRIDGE, MIDDLESEX UB8 2QW
TEL: 01895 477174 EMAIL: BMURRAYDESIGN@YAHOO.CO.UK

PROJECT
FLAT 2 & 2A
COLCHESTER ROAD
NORTHWOOD
HA6 1LX

CLIENT
CLAUDINE PINDER

DRAWING
PROPOSED SITE PLAN
SCALE 1:200 @ A3 DRAWING NUMBER REV.
DATE OCT 2022 DRAWN BM
1177-11 B