

Revisions:  
A WINDOW SIZE AMENDED

All dimensions shown are in millimetres unless otherwise stated. Only figured dimensions to be taken from this drawing and not scaled dimensions.

All dimensions to be confirmed on site prior any work. Any discrepancy to be reported to architect/designer immediately.


By: Date:

Client:  
MR. J. SINGH


Project:  
1a The Oaks, Hayes, Middlesex

Drawing Title:  
EXISTING AND PROPOSED FLOOR PLANS


EXISTING FIRST FLOOR PLAN  
Scale 1:100

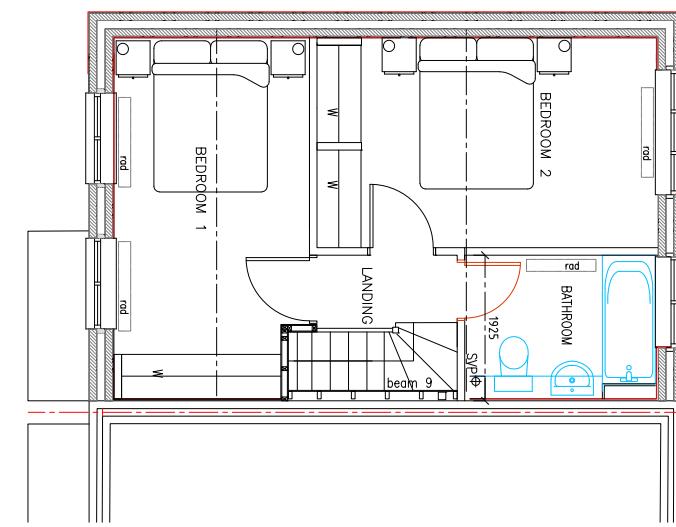

PROPOSED FIRST FLOOR PLAN

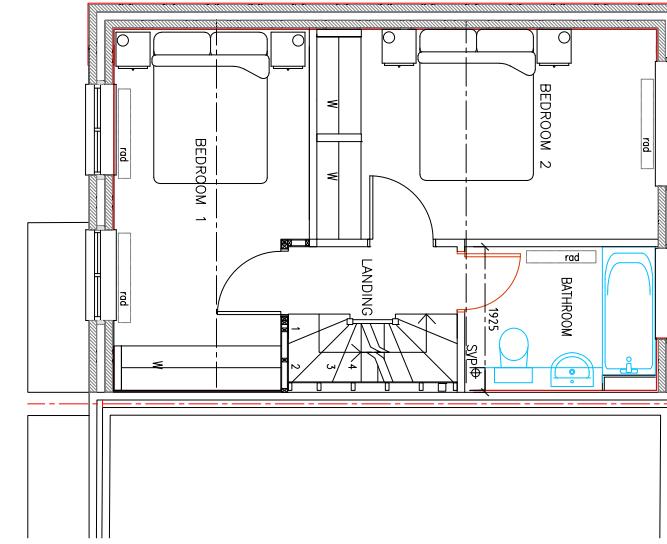

PROPOSED LOFT PLAN  
FOR SUBMISSION

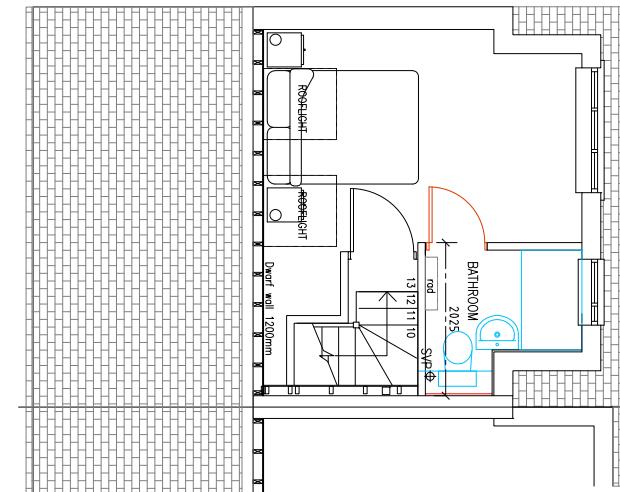

Scale @ A3:	Project Co-ordinator:	Date:
1:100	M/S	14.08.23
Job No:	Stage:	Rev:
2318	PL	B
Construction	Preliminary	Information
<input type="checkbox"/>	<input checked="" type="checkbox"/>	<input type="checkbox"/>
Approval	Tender	