

Revisions:
 A WINDOW SIZE AMENDED
 B DORMER SIZE REDUCED

All dimensions shown are in millimetres unless otherwise stated. Only figured dimensions to be taken from this drawing and not scaled dimensions.
 All dimensions to be confirmed on site prior any work. Any discrepancy to be reported to architect/designer immediately.


By: _____ Date: _____

Client: MR. J. SINGH
 Project: 1a The Oaks, Hayes, Middlesex
 Drawing Title: PROPOSED ELEVATIONS

Scale @ A3: 1:100 Job No: 2318 State: PL Construction Approval
 Project Co-ordinator: M/S Date: 14.08.23 Drawing No: 03 Rev: B
 Preliminary Information
 Tender

PROPOSED FRONT ELEVATION


0 1 2 3 4 5 10m
 Scale 1:100

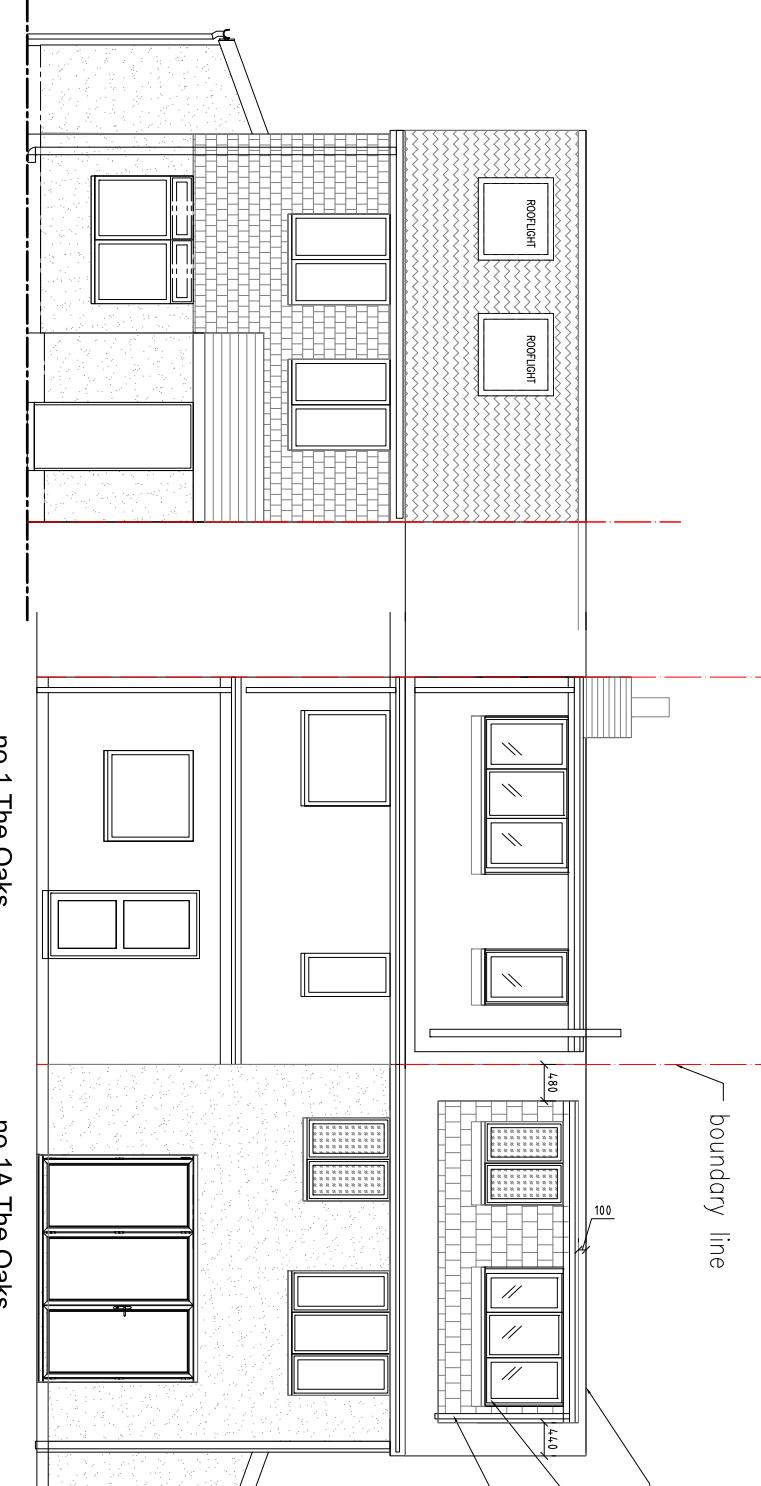

no.1 The Oaks

PROPOSED REAR ELEVATION

0 1 2 3 4 5 10m
 Scale 1:100

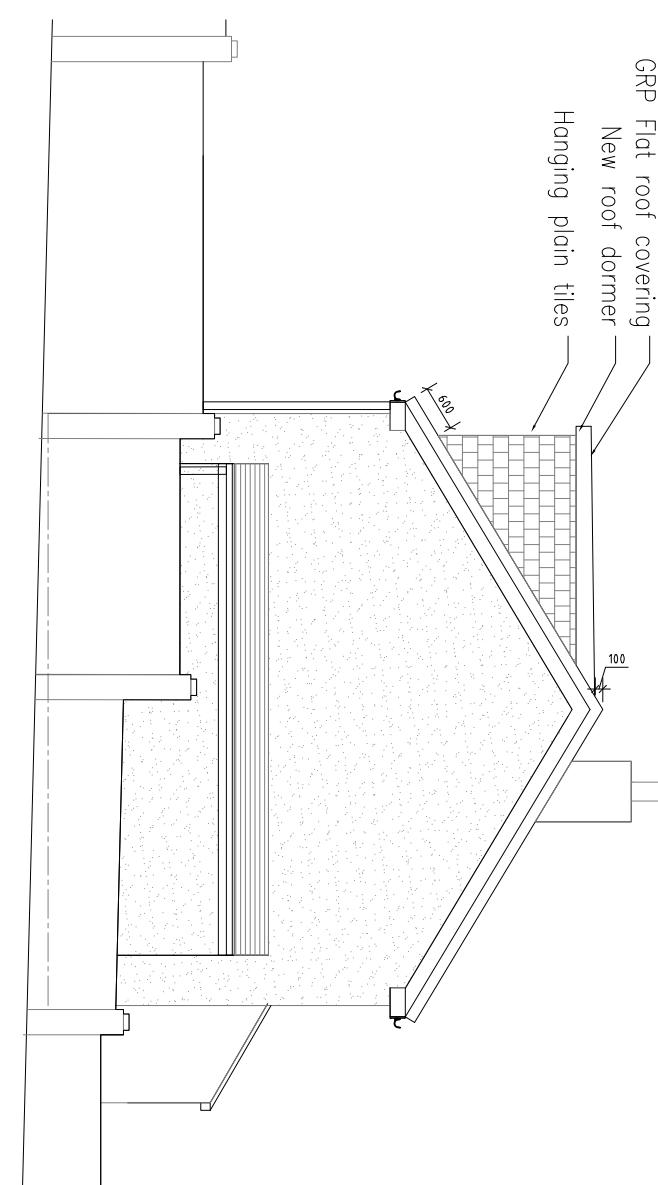

PROPOSED SIDE ELEVATION

PROPOSED SIDE ELEVATION