

Revisions:

By: Date:

Client:
MR. J. SINGH


Project:
1a The Oaks, Hayes, Middlesex

Drawing Title:
EXISTING ELEVATIONS

All dimensions shown are in millimetres unless otherwise stated. Only figured dimensions to be taken from this drawing and not scaled dimensions.
All dimensions to be confirmed on site prior any work. Any discrepancy to be reported to architect/designer immediately.


0
1
2
3
4
5
10m
Scale 1:100

EXISTING FRONT ELEVATION

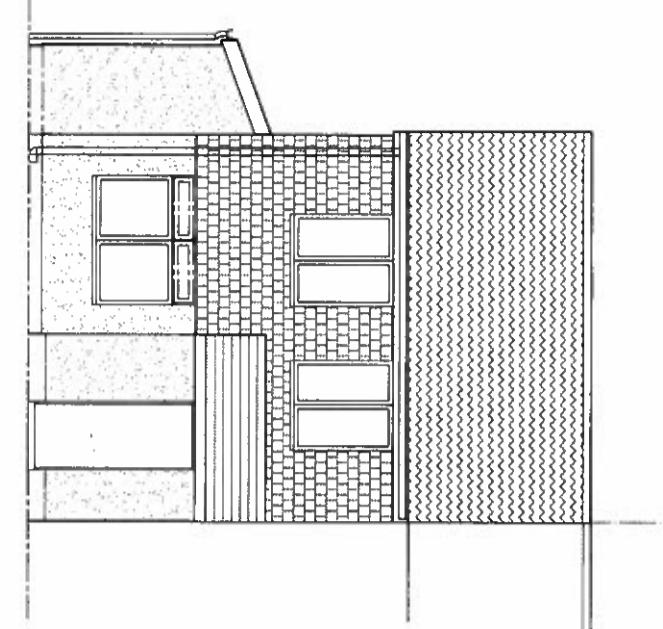


0
1
2
3
4
5
10m
Scale 1:100

EXISTING REAR ELEVATION

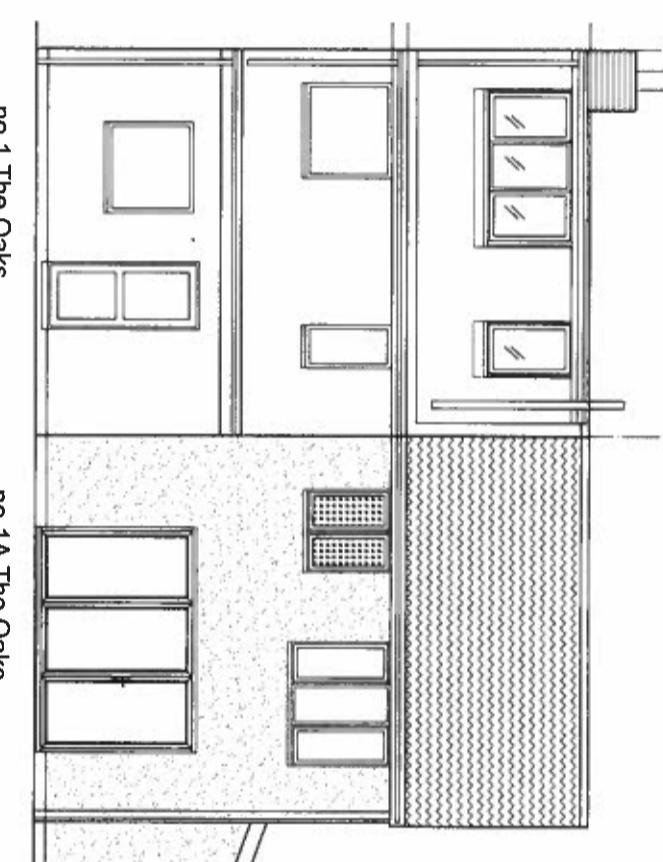

0
1
2
3
4
5
10m
Scale 1:100

EXISTING SIDE ELEVATION

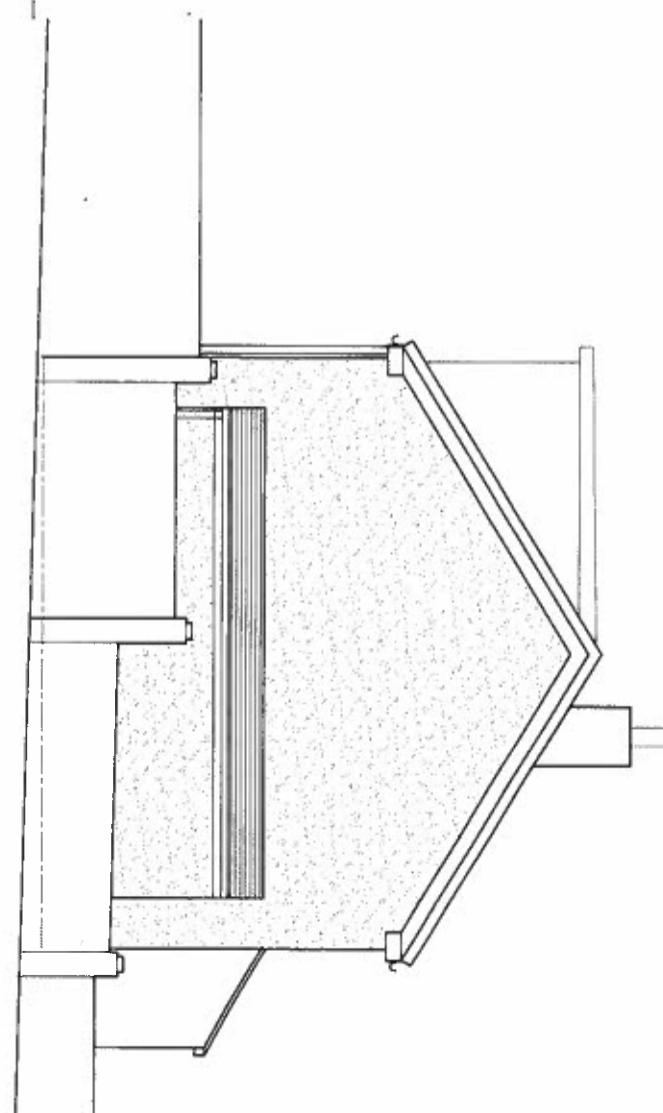

Scale @ A3:	Project Co-ordinator:	Date	
1:100	MS	14.08.23	
Job No:	Stage:	Drawing No:	
2318	PL	02	
Construction	<input type="checkbox"/>	Preliminary	<input checked="" type="checkbox"/>
Approval	<input type="checkbox"/>	Tender	<input type="checkbox"/>
Information	<input type="checkbox"/>		