


REVISIONS  
A WINDOW SIZE AMENDED

All dimensions shown are in millimetres unless otherwise stated. Only figured dimensions to be taken from this drawing and not scaled dimensions.


BY: Date:  
Client: MR. J. SINGH  
Project: 1a The Oaks, Hayes, Middlesex  
Drawing Title: EXISTING AND PROPOSED FLOOR PLANS

Scale @ A3  
1:100  
Job No.  
2318  
Project Co-ordinator  
MS  
Stage  
PL  
Drawing No.  
01  
Rev.  
A  
Construction Approval   
Preliminary   
Tender   
Information

EXISTING FIRST FLOOR PLAN  
Scale 1:100

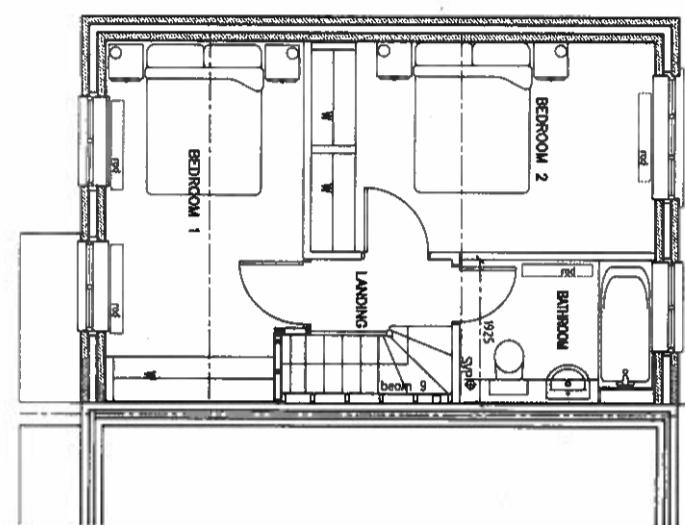

PROPOSED FIRST FLOOR PLAN  
Scale 1:100

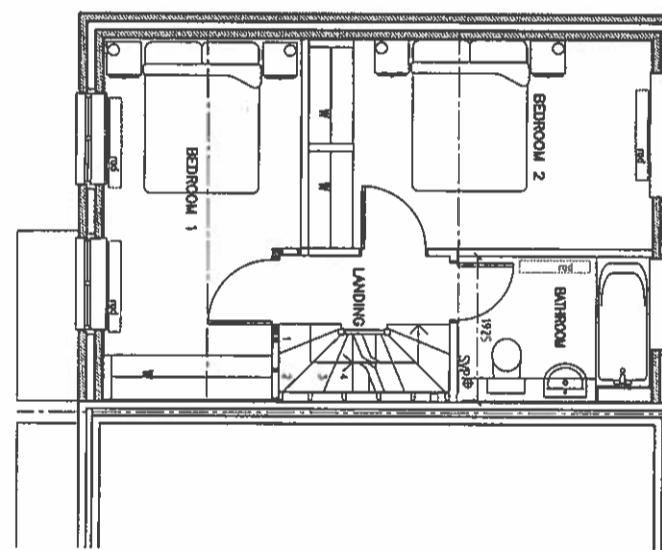

PROPOSED LOFT PLAN  
FOR SUBMISSION

