

Revisions:

A. WINDOW SIZE AMENDED

All dimensions shown are in millimetres unless otherwise stated. Only figured dimensions to be taken from this drawing and not scaled dimensions.

All dimensions to be confirmed on site prior any work. Any discrepancy to be removed to architect/designer immediately.

By: Date:

Client:

MR. J. SINGH

Project:

1a The Oaks, Hayes, Middlesex

Drawing Title:

PROPOSED ELEVATIONS


PROPOSED FRONT ELEVATION

0 1 2 3 4 5
Scale 1:100 10m

PROPOSED REAR ELEVATION

0 1 2 3 4 5
Scale 1:100 10m

PROPOSED SIDE ELEVATION

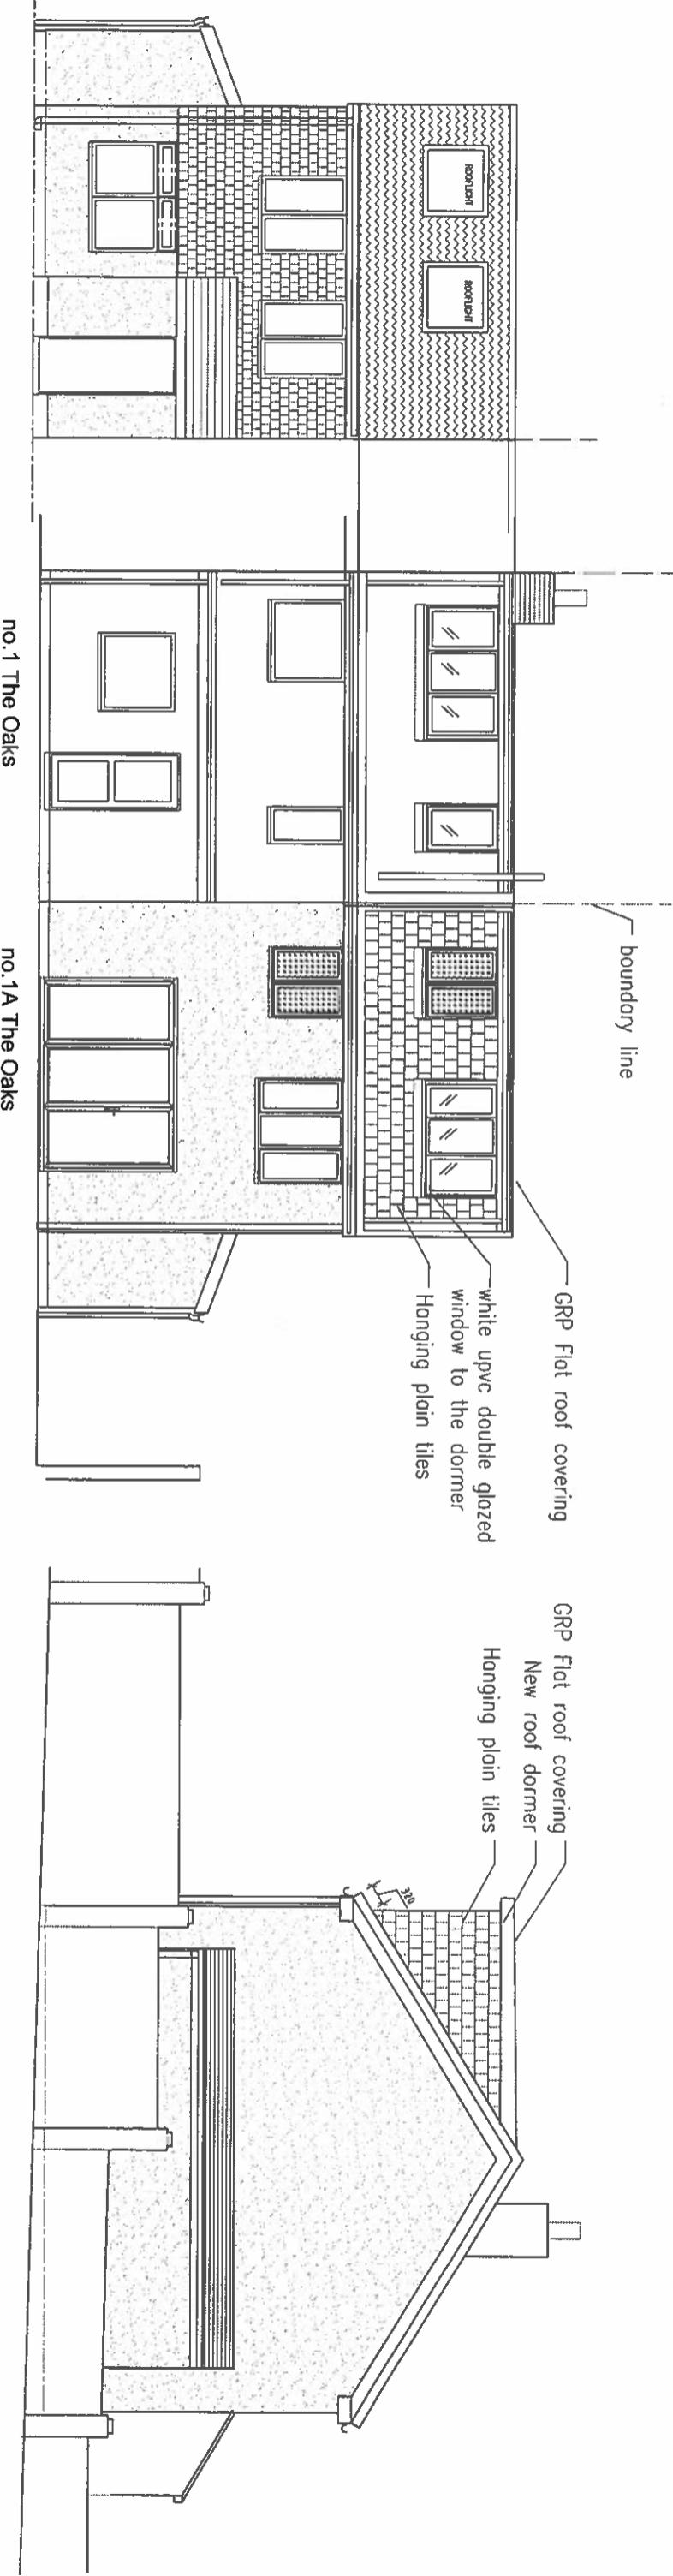

Scale @ A3:	Project Co-ordinator:	Date:
1:100	MS	14.08.23
Job No:	Stage:	Drawing No:
2318	PL	03
Construction Approval	Preliminary Tender	Information
<input type="checkbox"/>	<input checked="" type="checkbox"/>	<input type="checkbox"/>