





SCALE - 1 : 100.




EXISTING FRONT ELEVATION

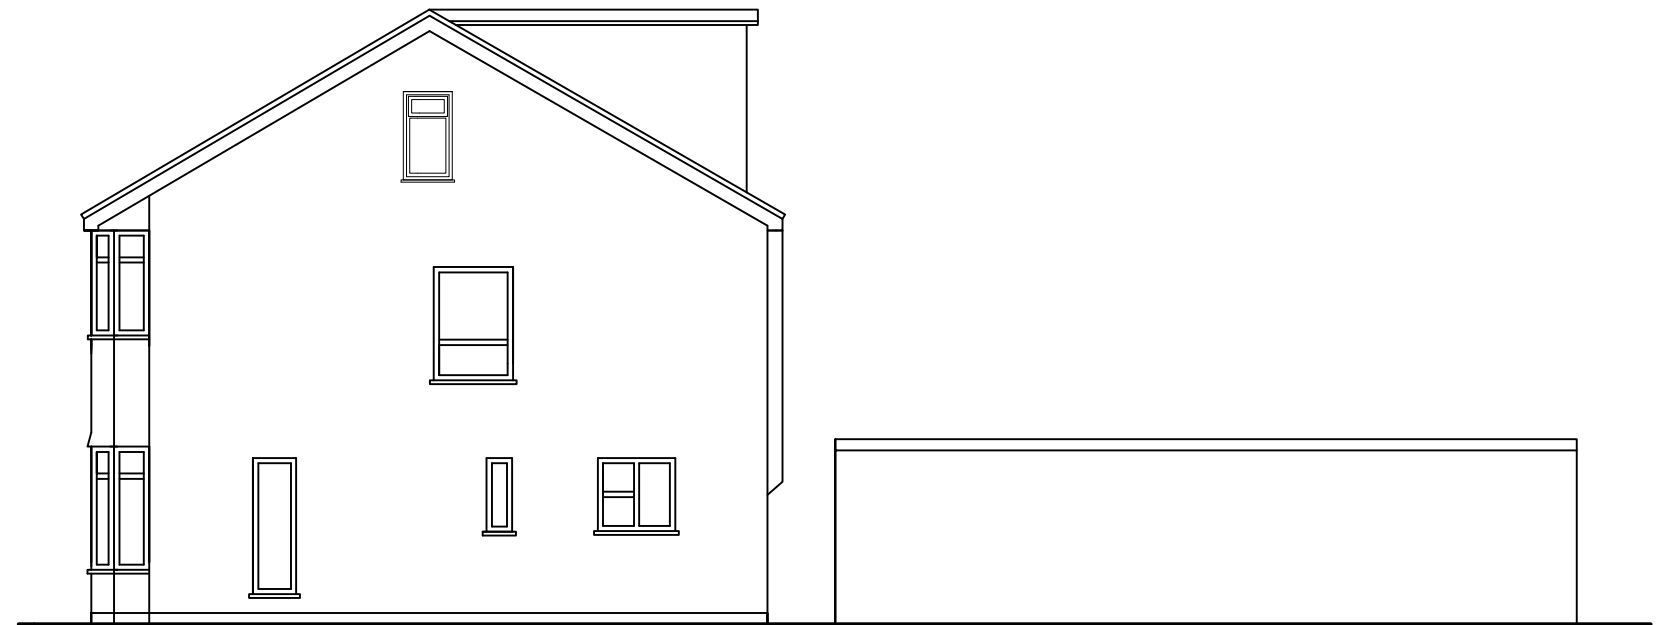

EXISTING SIDE ELEVATION 1

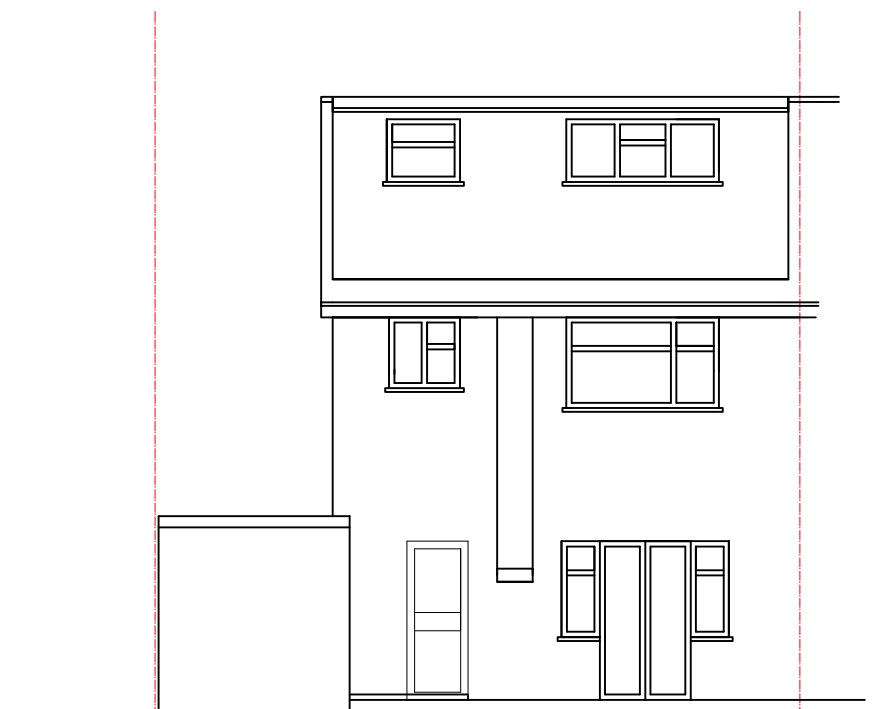

EXISTING REAR ELEVATION

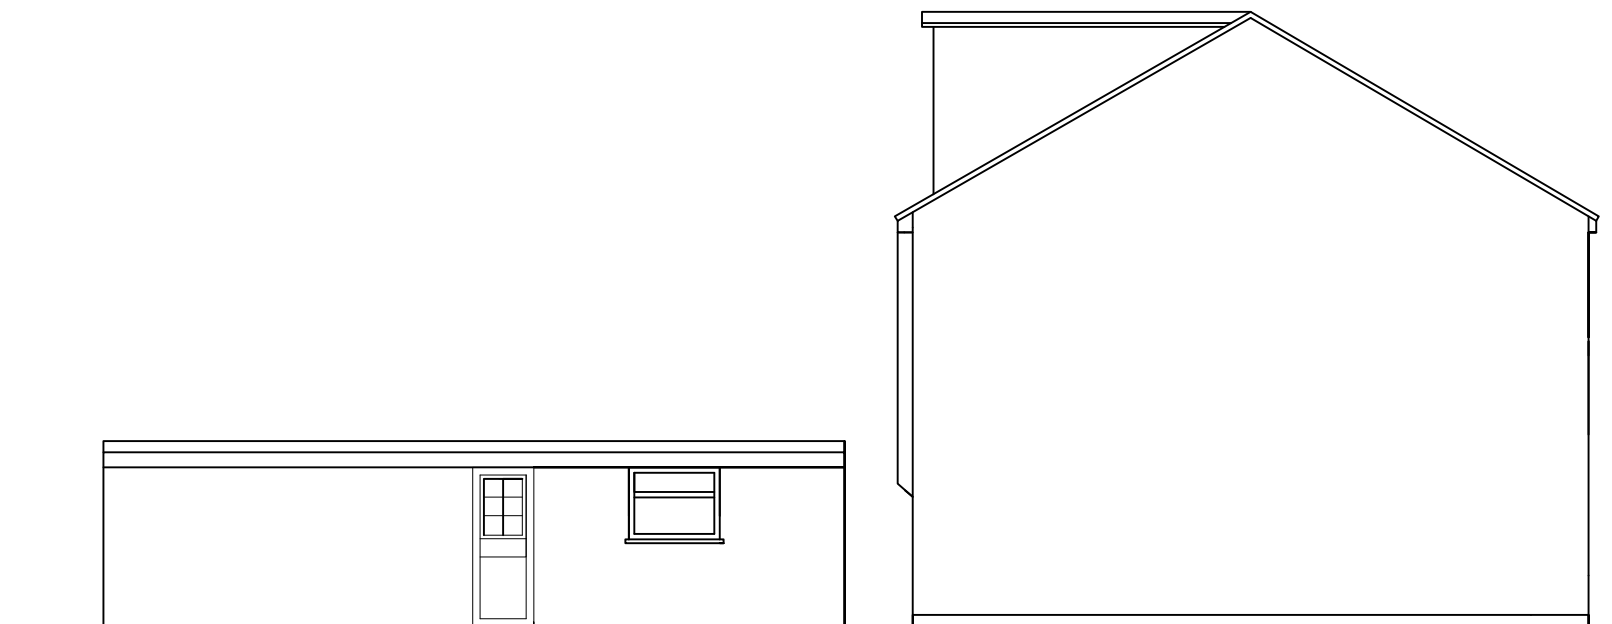

EXISTING SIDE ELEVATION 2

M C S DESIGN Architectural Services Millennium Creative Services Design Rivendell, 8A PRIORY Lane, Bracknell, RG42 2JU	mob: 07989319224 tel: 0333 006 5529 fax: 0333 006 5529 www.mcsdesignservices.co.uk email: info@mcsdesignservices.co.uk	client MRS. SHUMALA ISHFAQ	site 7 MAHLON AVENUE, RUJSLIP, HA4 6SY	project SINGLE STOREY SIDE AND REAR EXTENSION AND CONVERSION AND ENLARGEMENT OF EXISTING GARAGE	title EXISTING ELEVATIONS	status: HOUSEHOLDER PLANNING APPLICATION	scale 1:100 @ A3	drawn Kaleem Janjua B.Arch.
						drawing number: ISHFAQ/PLAN/001	date 6th October 2025	revision