





SCALE - 1 : 100.

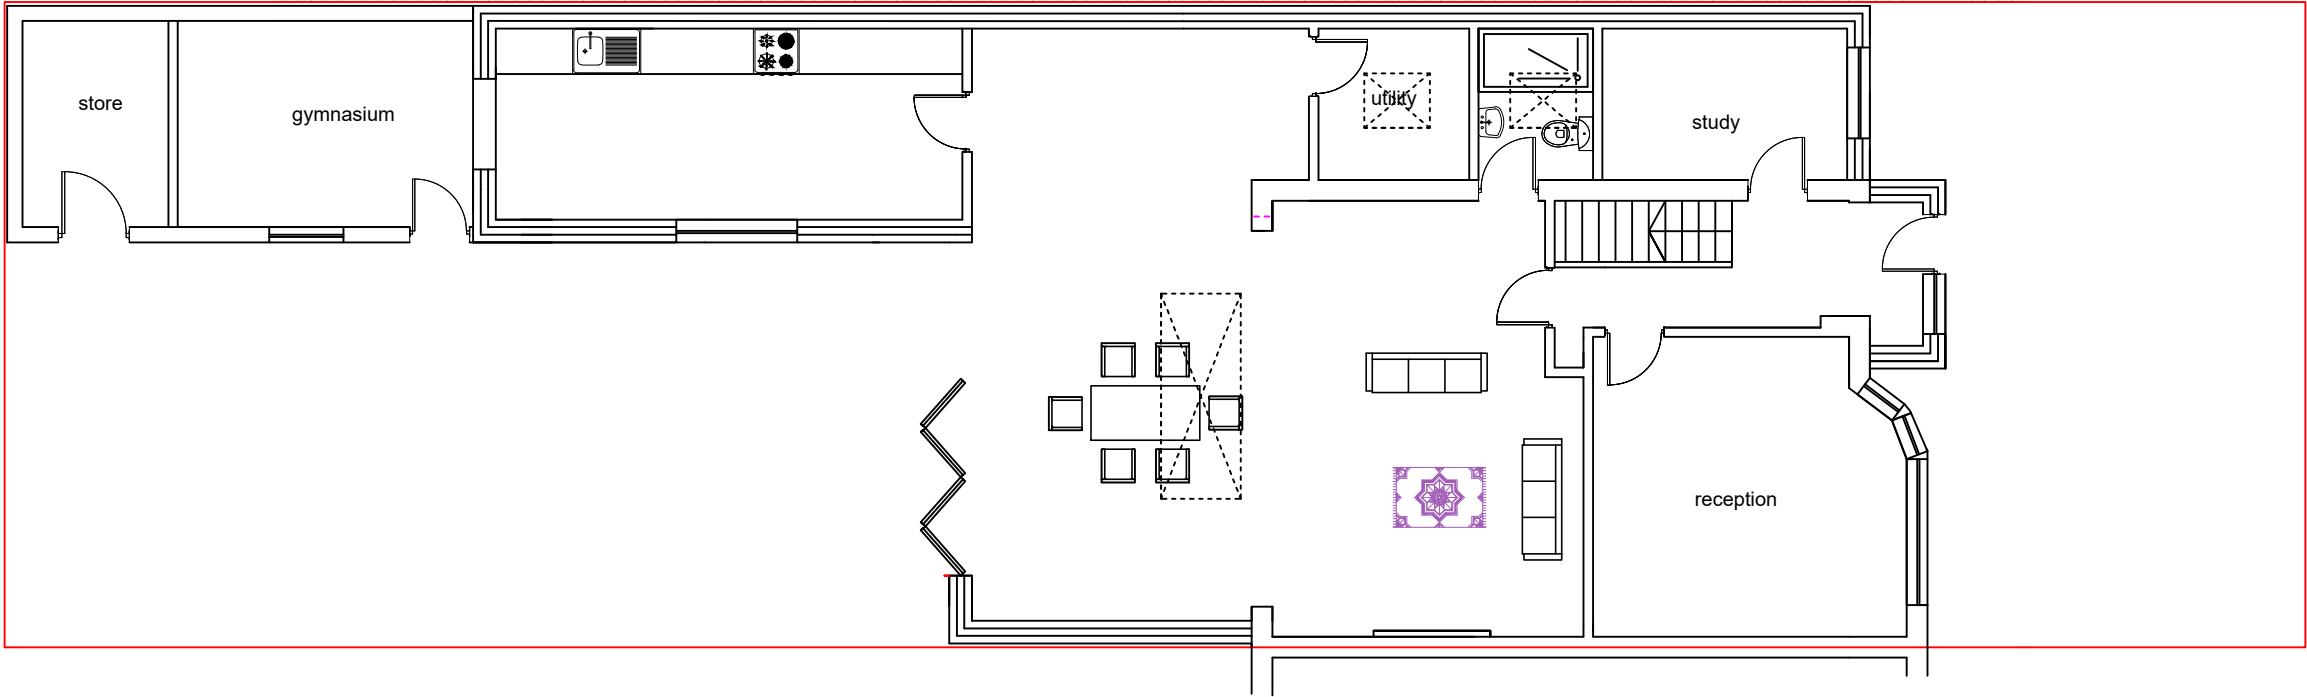

EXISTING GROUND FLOOR PLAN

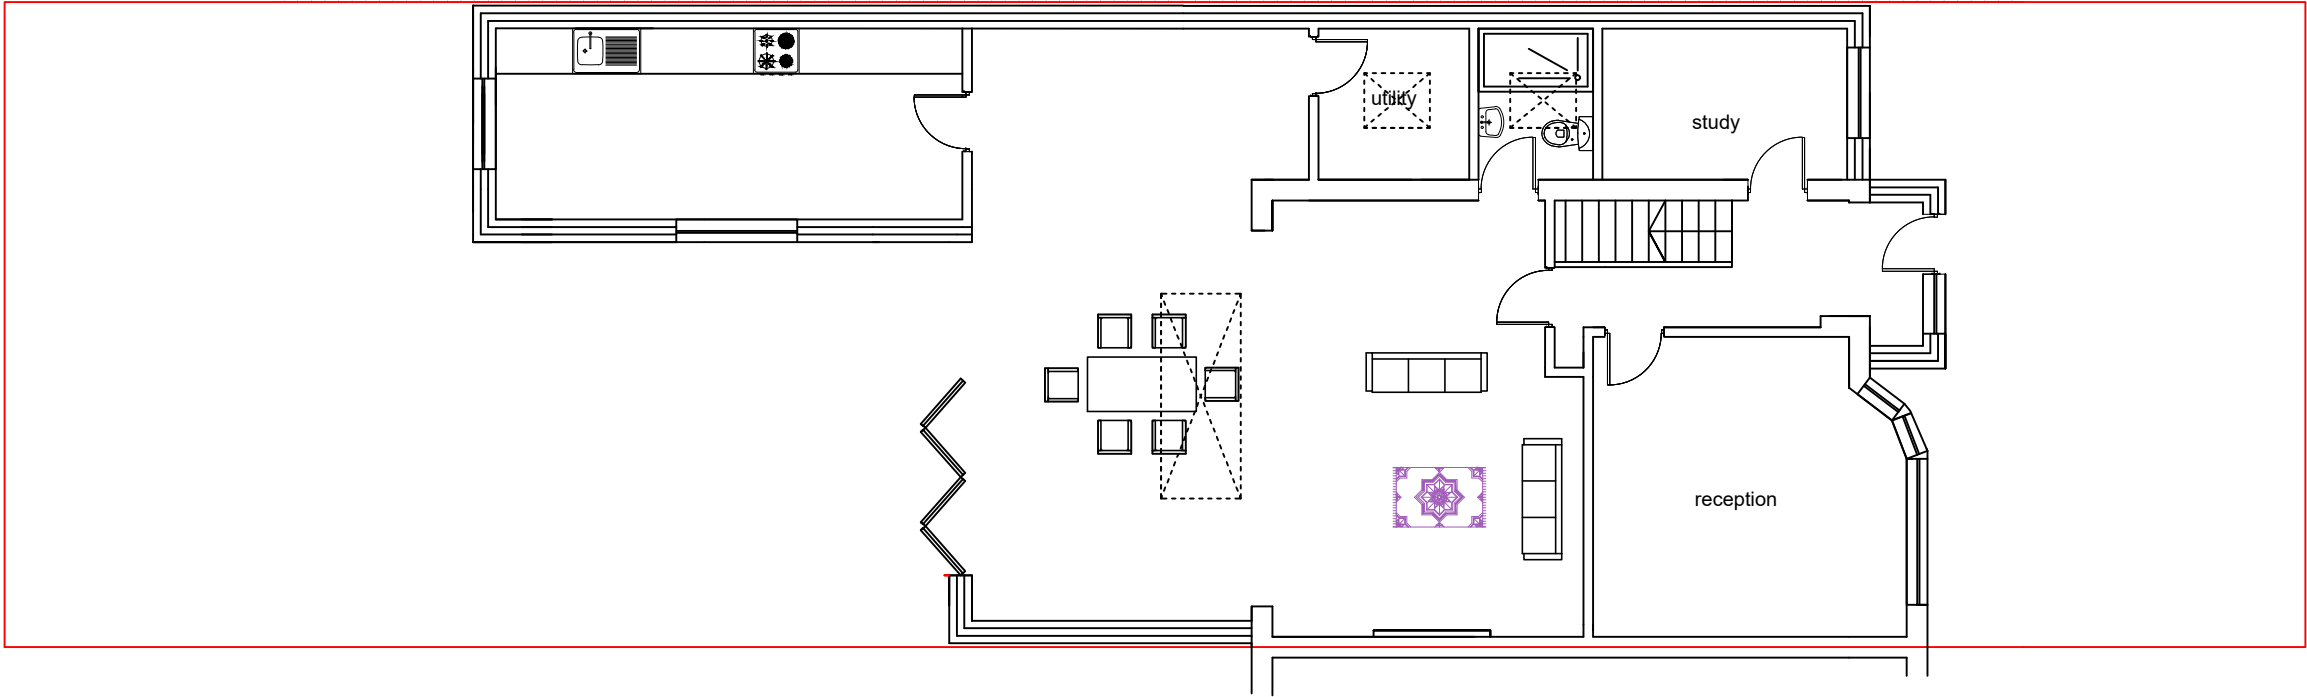

PRE-EXISTING GROUND FLOOR PLAN

M C S DESIGN Architectural Services Millennium Creative Services Design Rivendell, 8A PRIORY Lane, Bracknell, RG42 2JU	mob: 07989319224 tel: 0333 006 5529 fax: 0333 006 5529 www.mcsdesignservices.co.uk email: info@mcsdesignservices.co.uk	client MRS. SHUMALA ISHFAQ	site 7 MAHLON AVENUE, RUISLIP, HA4 6SY	project OUTBUILDING TO BE USED AS GYMNASIUM AND STORE (RETROSPECTIVE)	title PRE-EXISTING AND EXISTING GROUND FLOOR PLANS	status: HOUSEHOLDER PLANNING APPLICATION	scale 1:100 @ A3	drawn Kaleem Janjua B.Arch.
						drawing number: ISHFAQ/PLAN/003	date 14th July 2026	revision