






SCALE - 1 : 100.

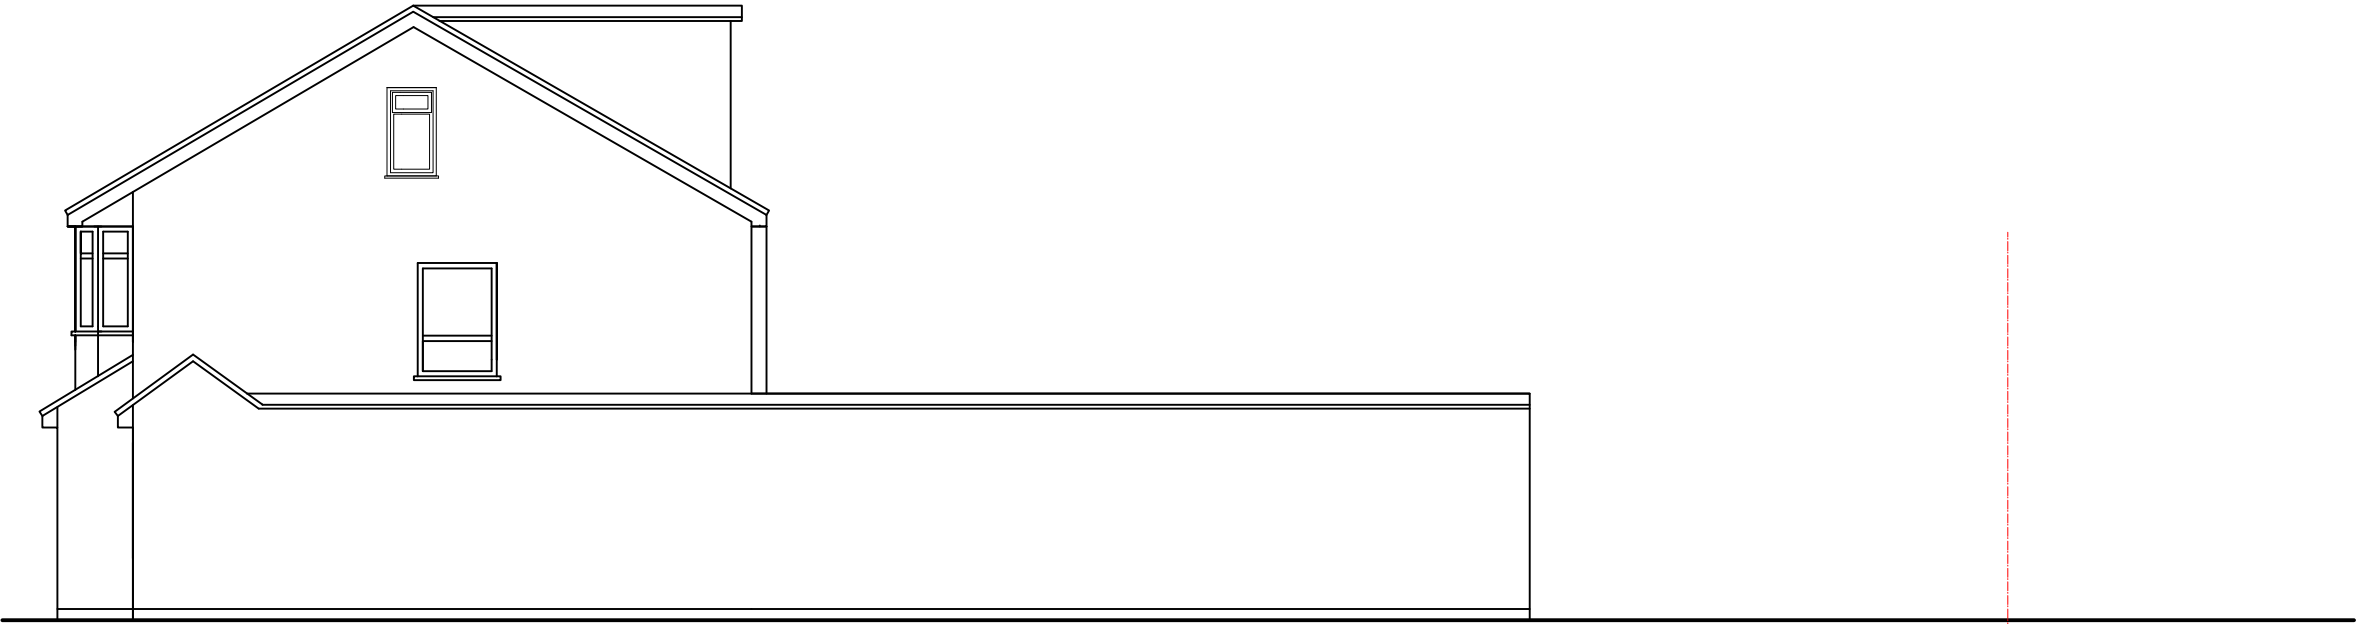

PRE-EXISTING SIDE ELEVATION 1

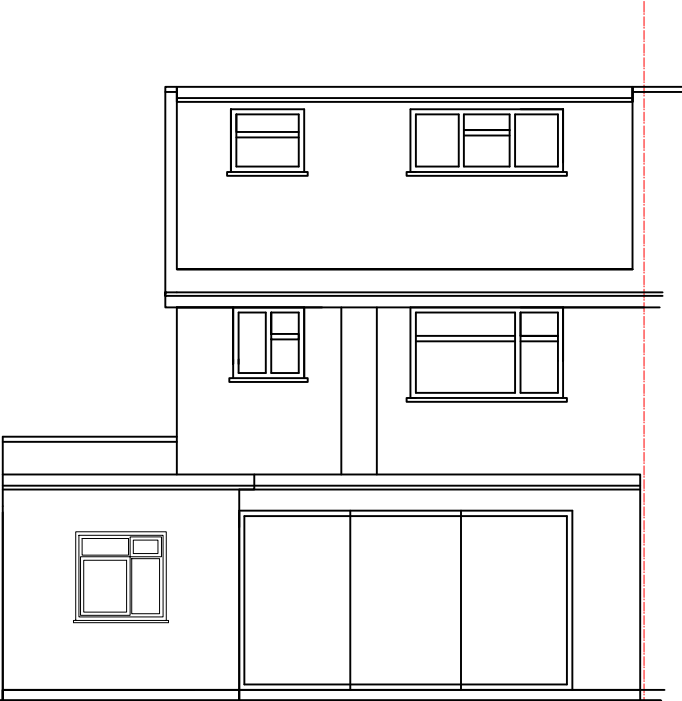

PRE-EXISTING REAR ELEVATION

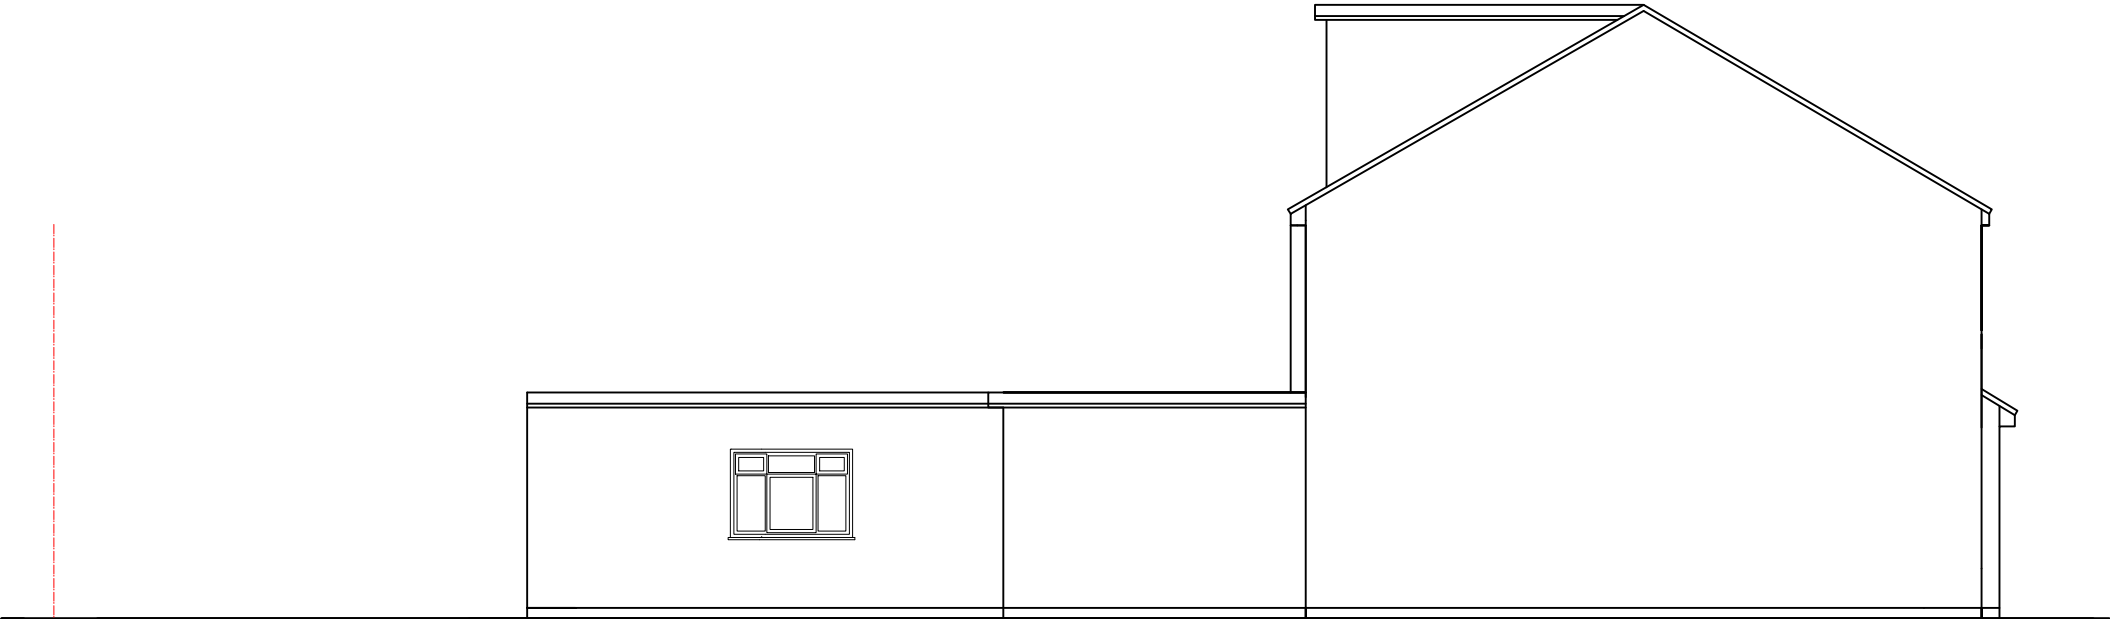

PRE-EXISTING SIDE ELEVATION 2

M C S DESIGN Architectural Services Millennium Creative Services Design Rivendell, 8A PRIORY Lane, Bracknell, RG42 2JU	client MRS. SHUMALA ISHFAQ	site 7 MAHLON AVENUE, RUJSLIP, HA4 6SY	project OUTBUILDING TO BE USED AS GYMNASIUM AND STORE (RETROSPECTIVE)	title PRE-EXISTING ELEVATIONS	status HOUSEHOLDER PLANNING APPLICATION	scale 1:100 @ A3	drawn Kaleem Janjua B.Arch.
					drawing number ISHFAQ/PLAN/001	date 14th July 2026	revision