



Existing Ground Floor Plan
Scale 1:50 @ A1

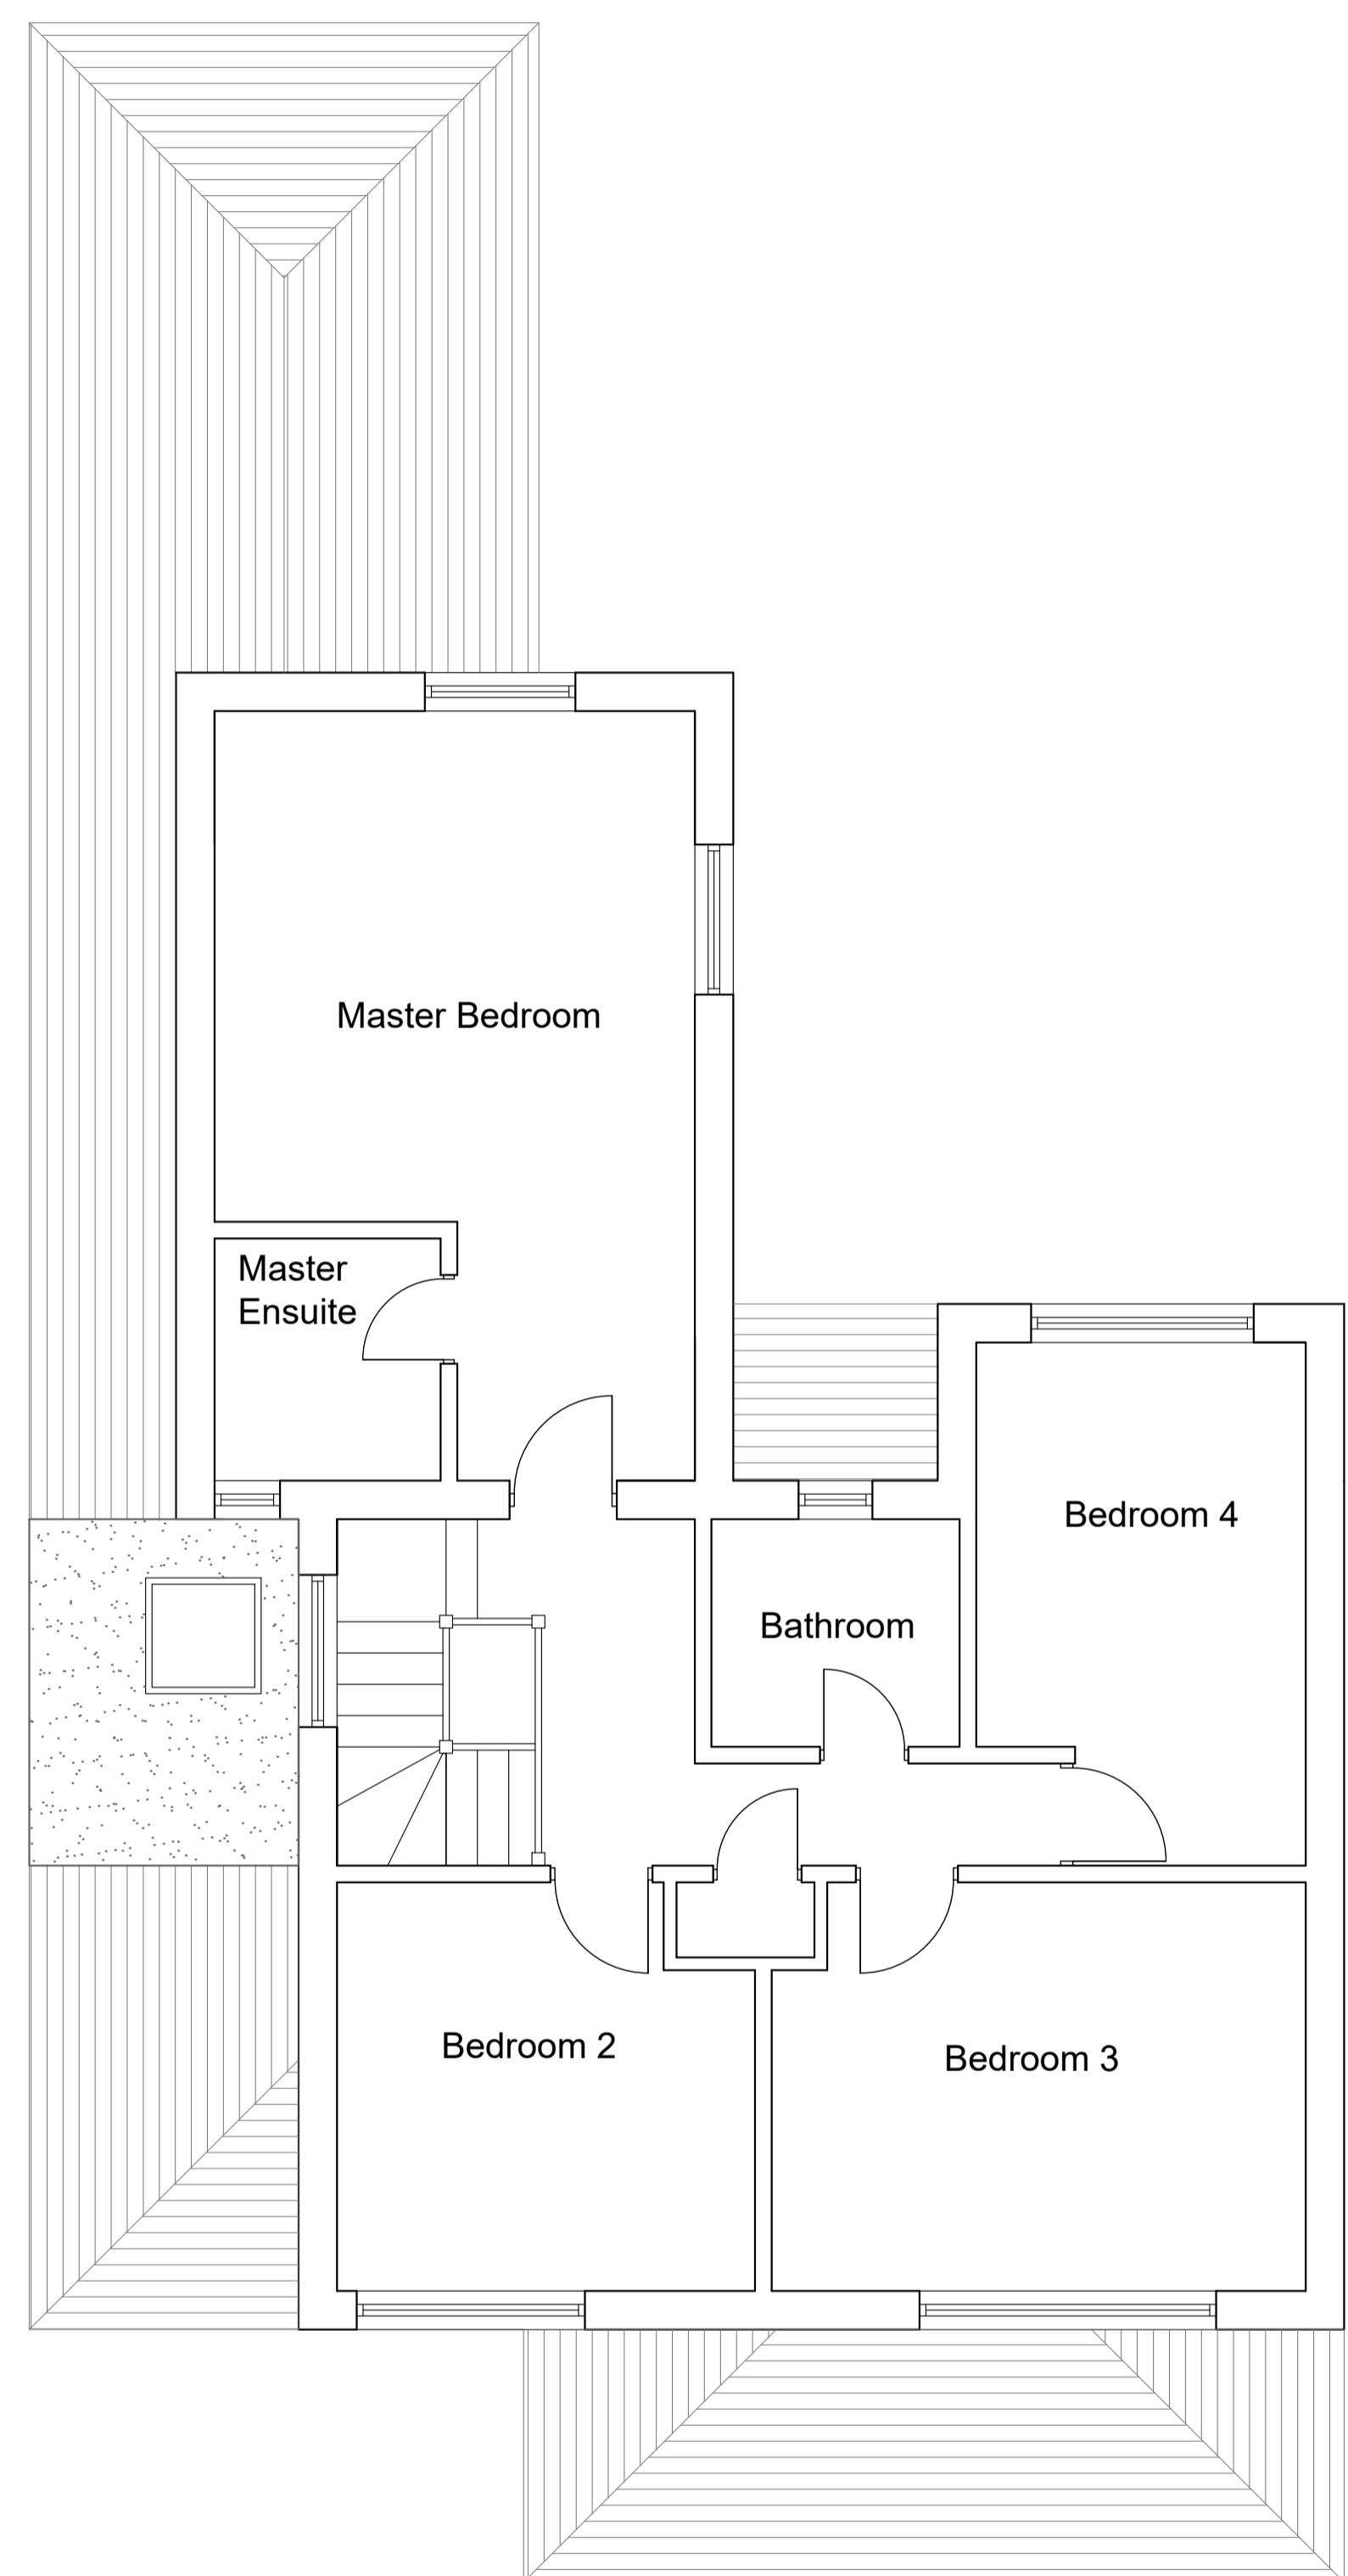

Existing First Floor Plan
Scale 1:50 @ A1

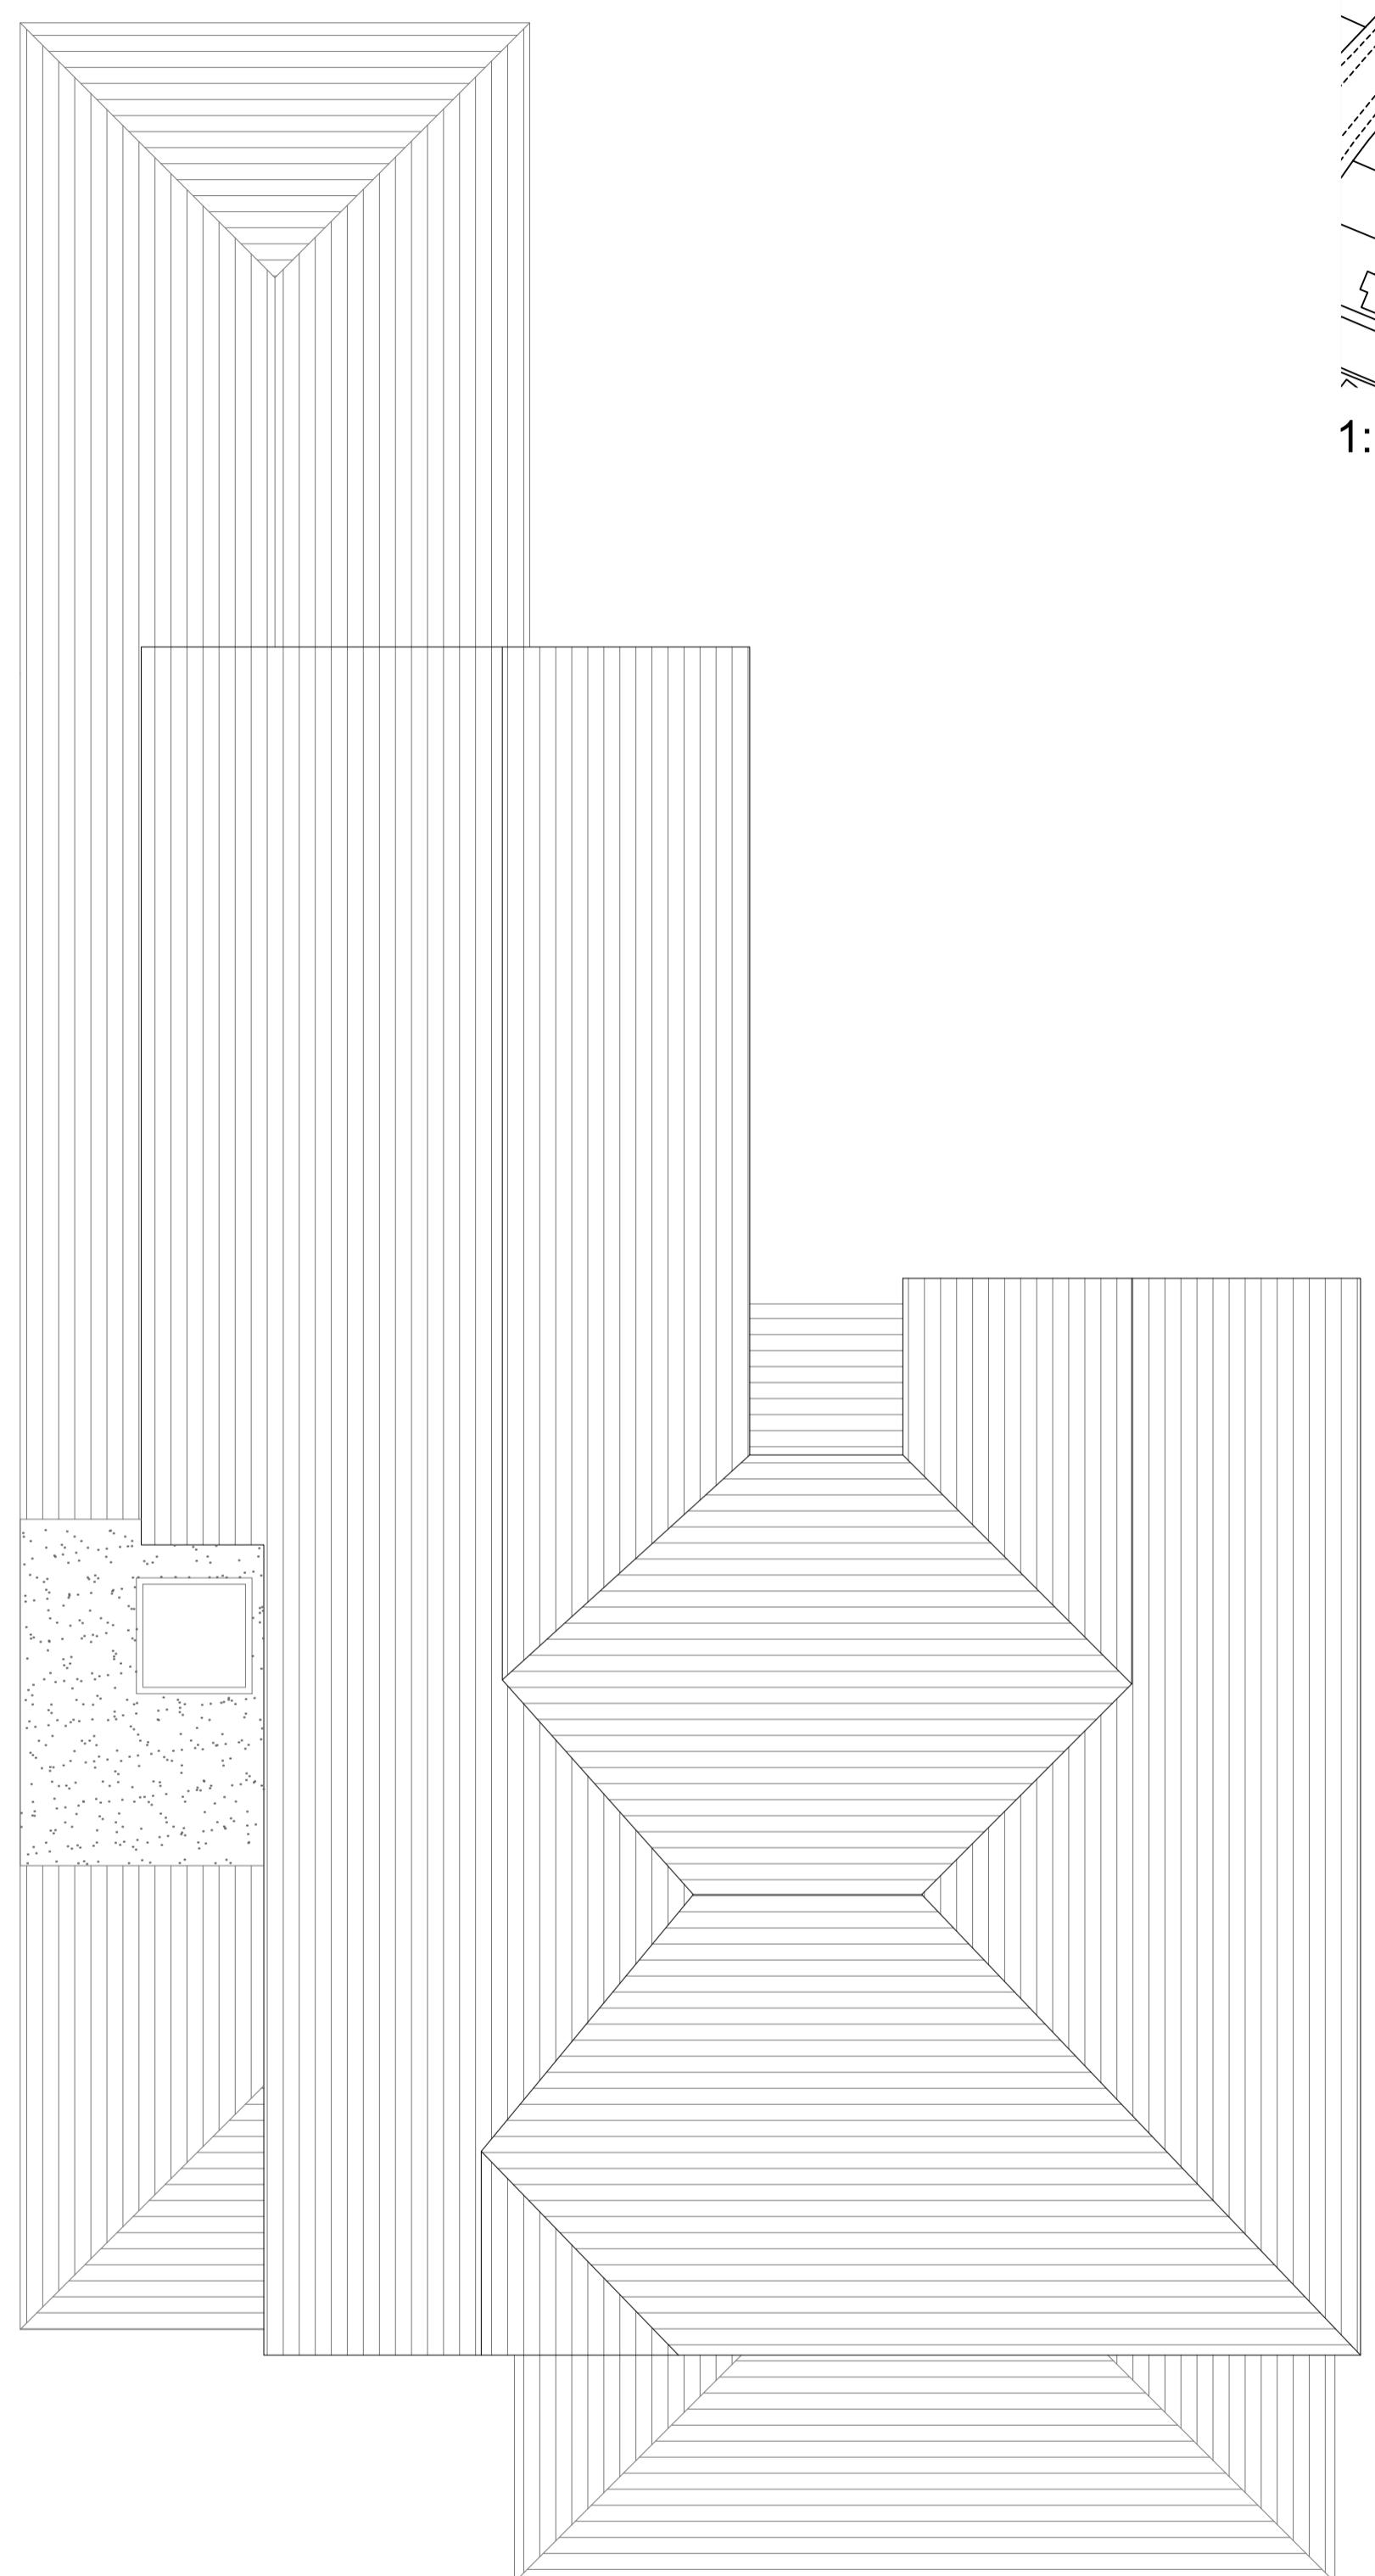

Existing Roof Plan
Scale 1:50 @ A1



Key.
Boundary ——————
Project. 51 Thornhill Rd, Ickenham,
Uxbridge
UB10 8SQ
Client.
Drawing Title. Existing Floor Plans
Scale. 1:50 @ A1
Drawing No. 336.GA.02

SHORE



10 High Street, Poole, Dorset, BH15 1BP

Web - www.shorearchitecture.co.uk
Email - office@shorearchitecture.co.uk

These drawings are for planning application purposes only
and may require additional details prior to a Building regs
application. All the dimensions to be checked on site prior
to commencement of work. Do not scale from drawing.