



Proposed Ground Floor Plan
Scale 1:50 @ A1

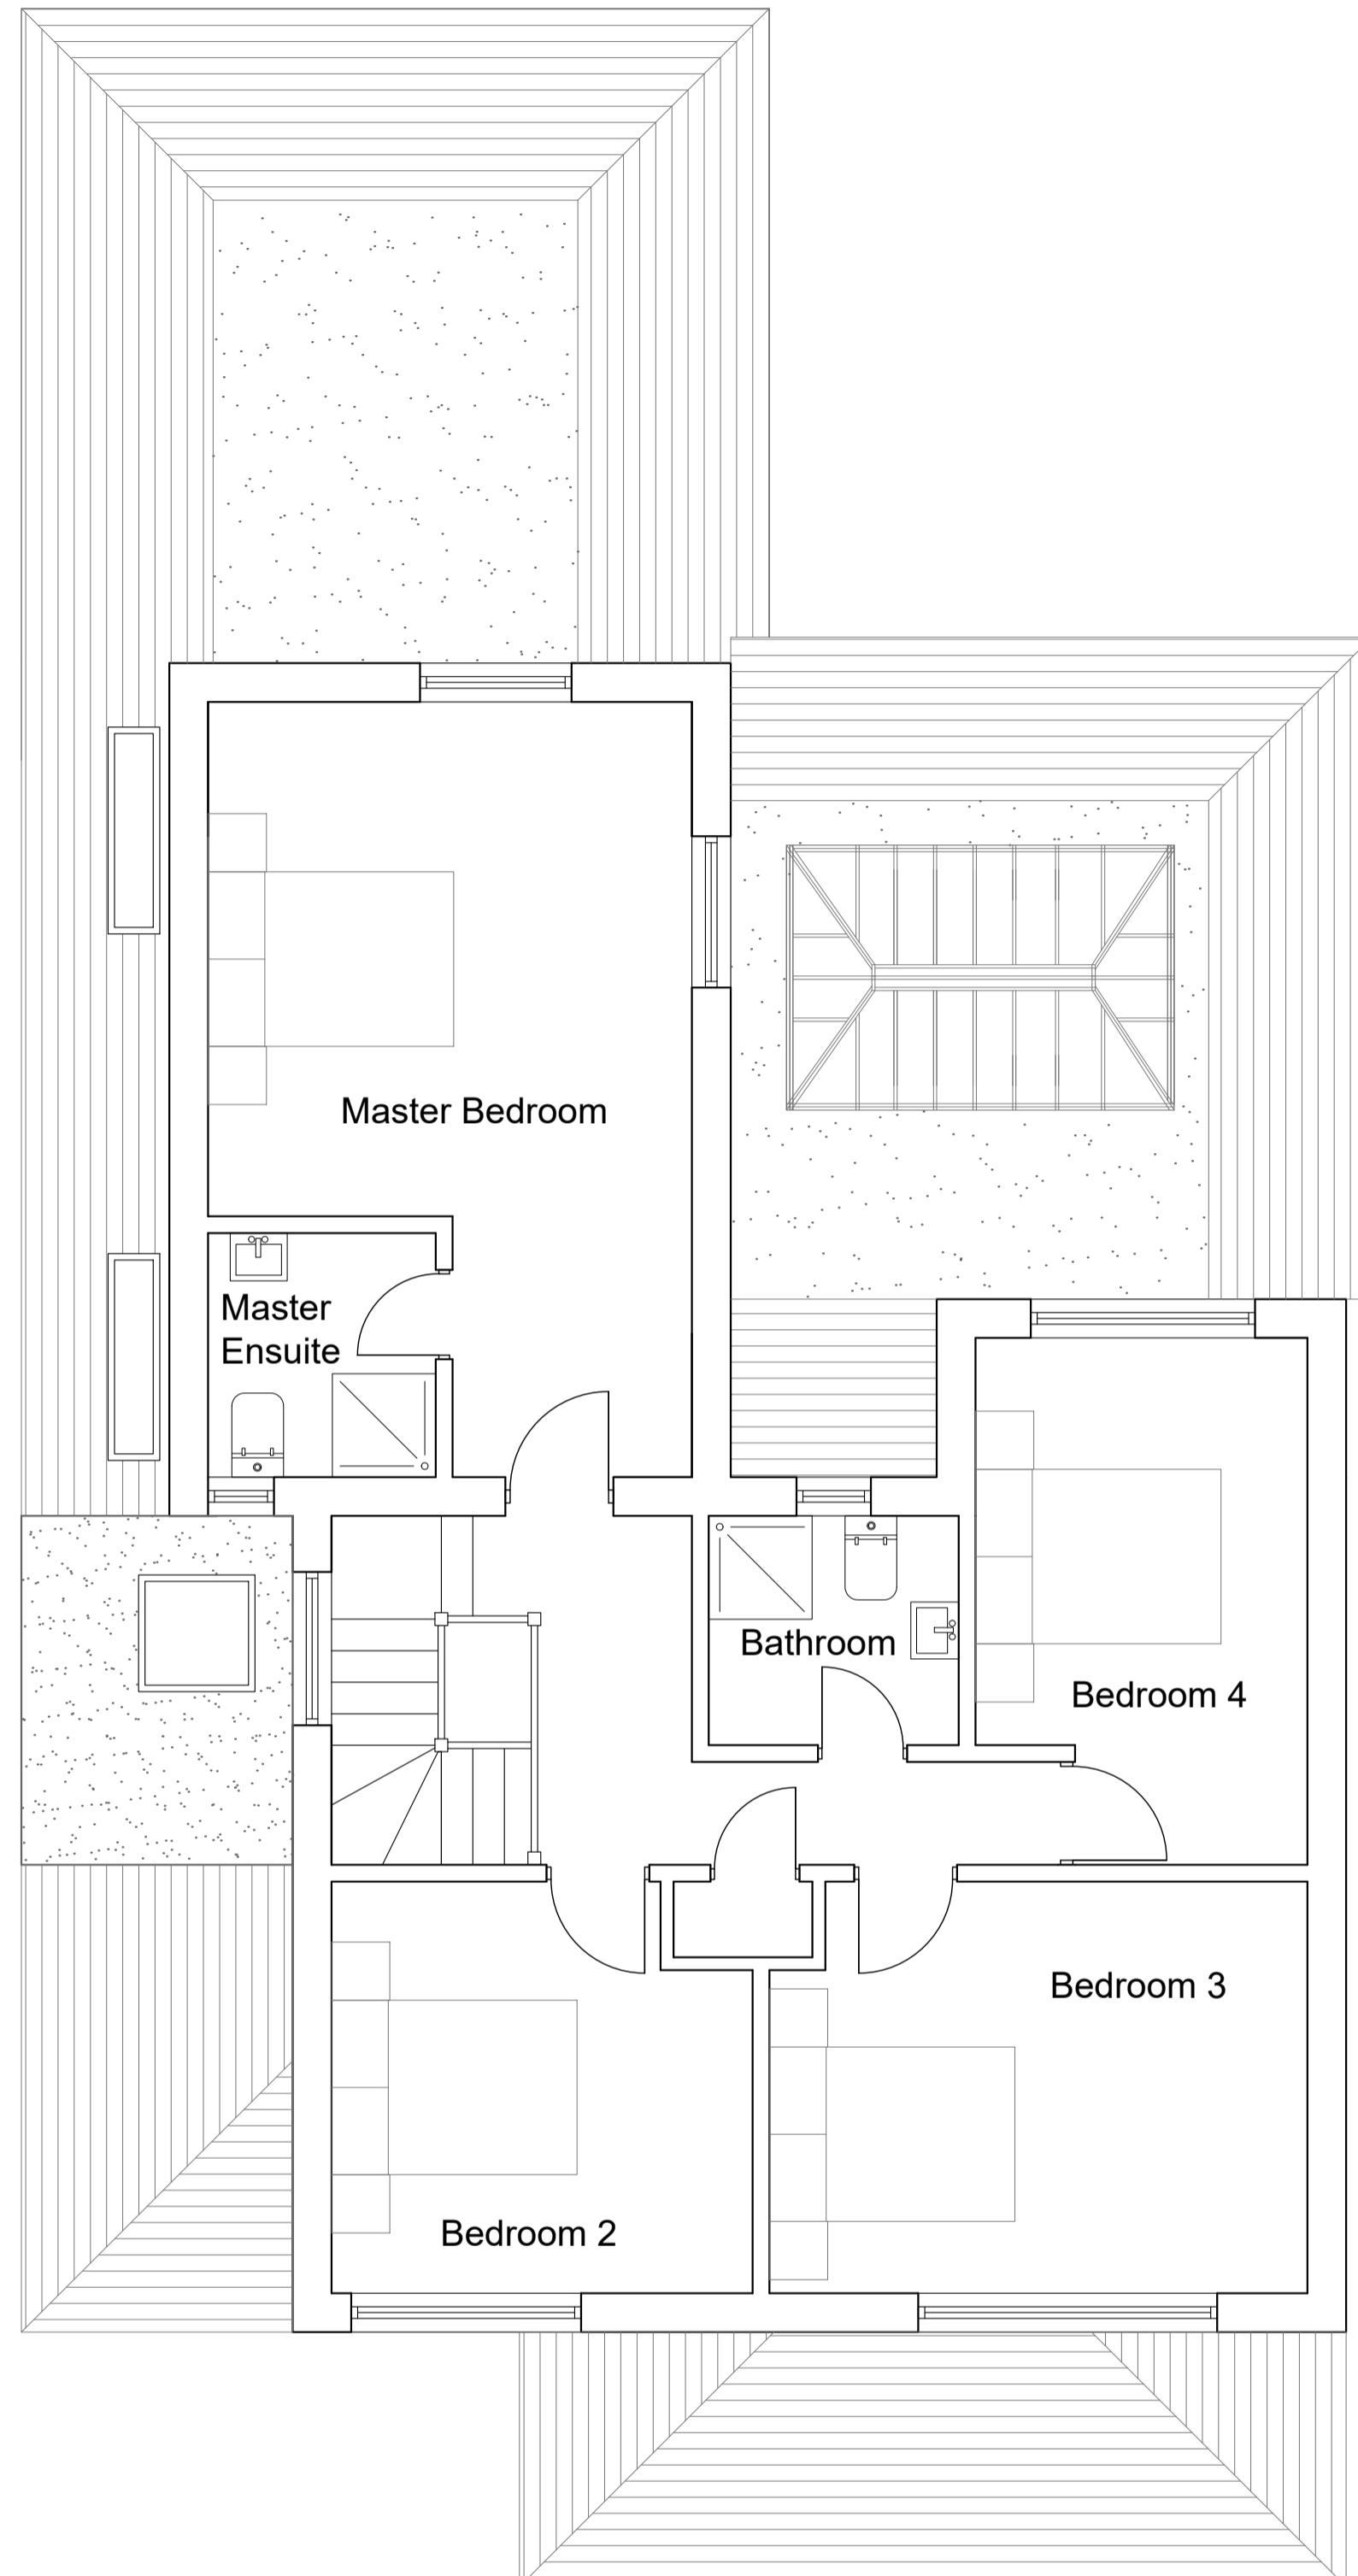

Proposed First Floor Plan
Scale 1:50 @ A1

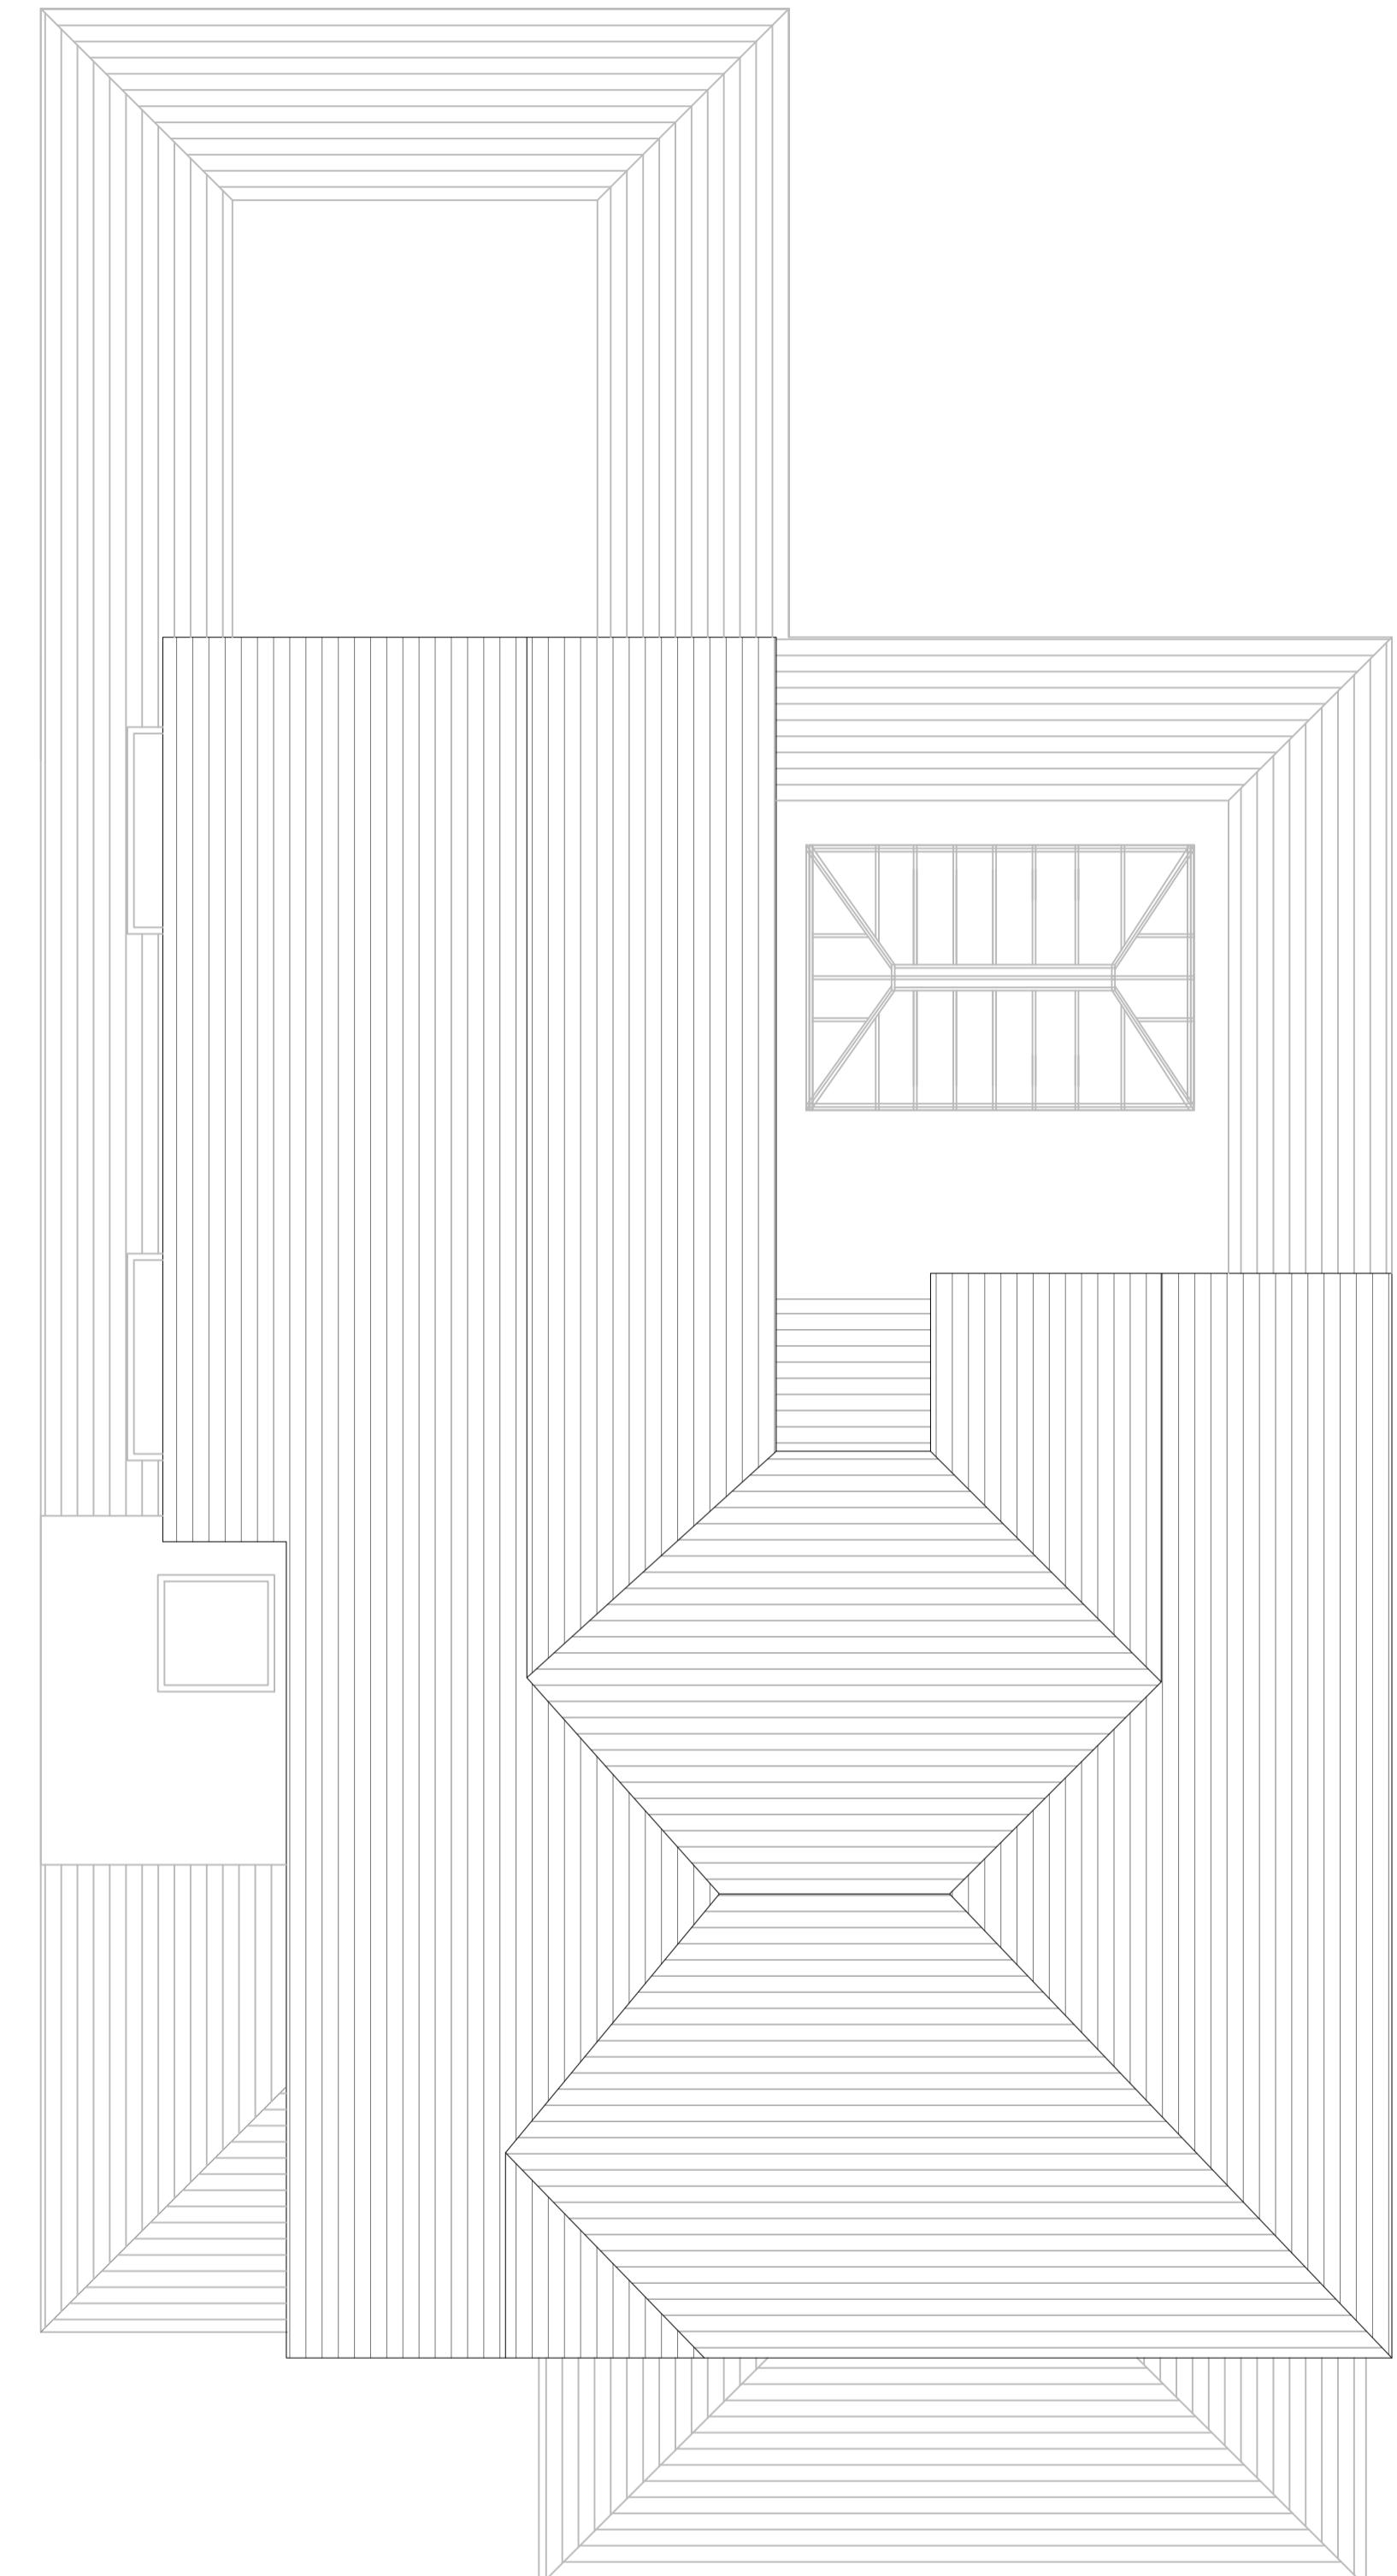

Proposed Roof Plan
Scale 1:50 @ A1

Key.
 Boundary
 To be removed
 Head height 1500
 Head height 2000
 Project. 51 Thornhill Rd, Ickenham, Uxbridge UB10 8SQ
 Client.
 Drawing Title. Proposed Plans
 Scale. 1:50 @ A1
 Drawing No. 336.GA.04c

SHORE



10 High Street, Poole, Dorset, BH15 1BP

Web - www.shorearchitecture.co.uk
 Email - office@shorearchitecture.co.uk

These drawings are for planning application purposes only and may require additional details prior to a Building regs application. All the dimensions to be checked on site prior to commencement of work. Do not scale from drawing.