


Proposed (West) Front Elevation  
Scale 1:50 @ A1




Proposed (North) Side Elevation  
Scale 1:50 @ A1

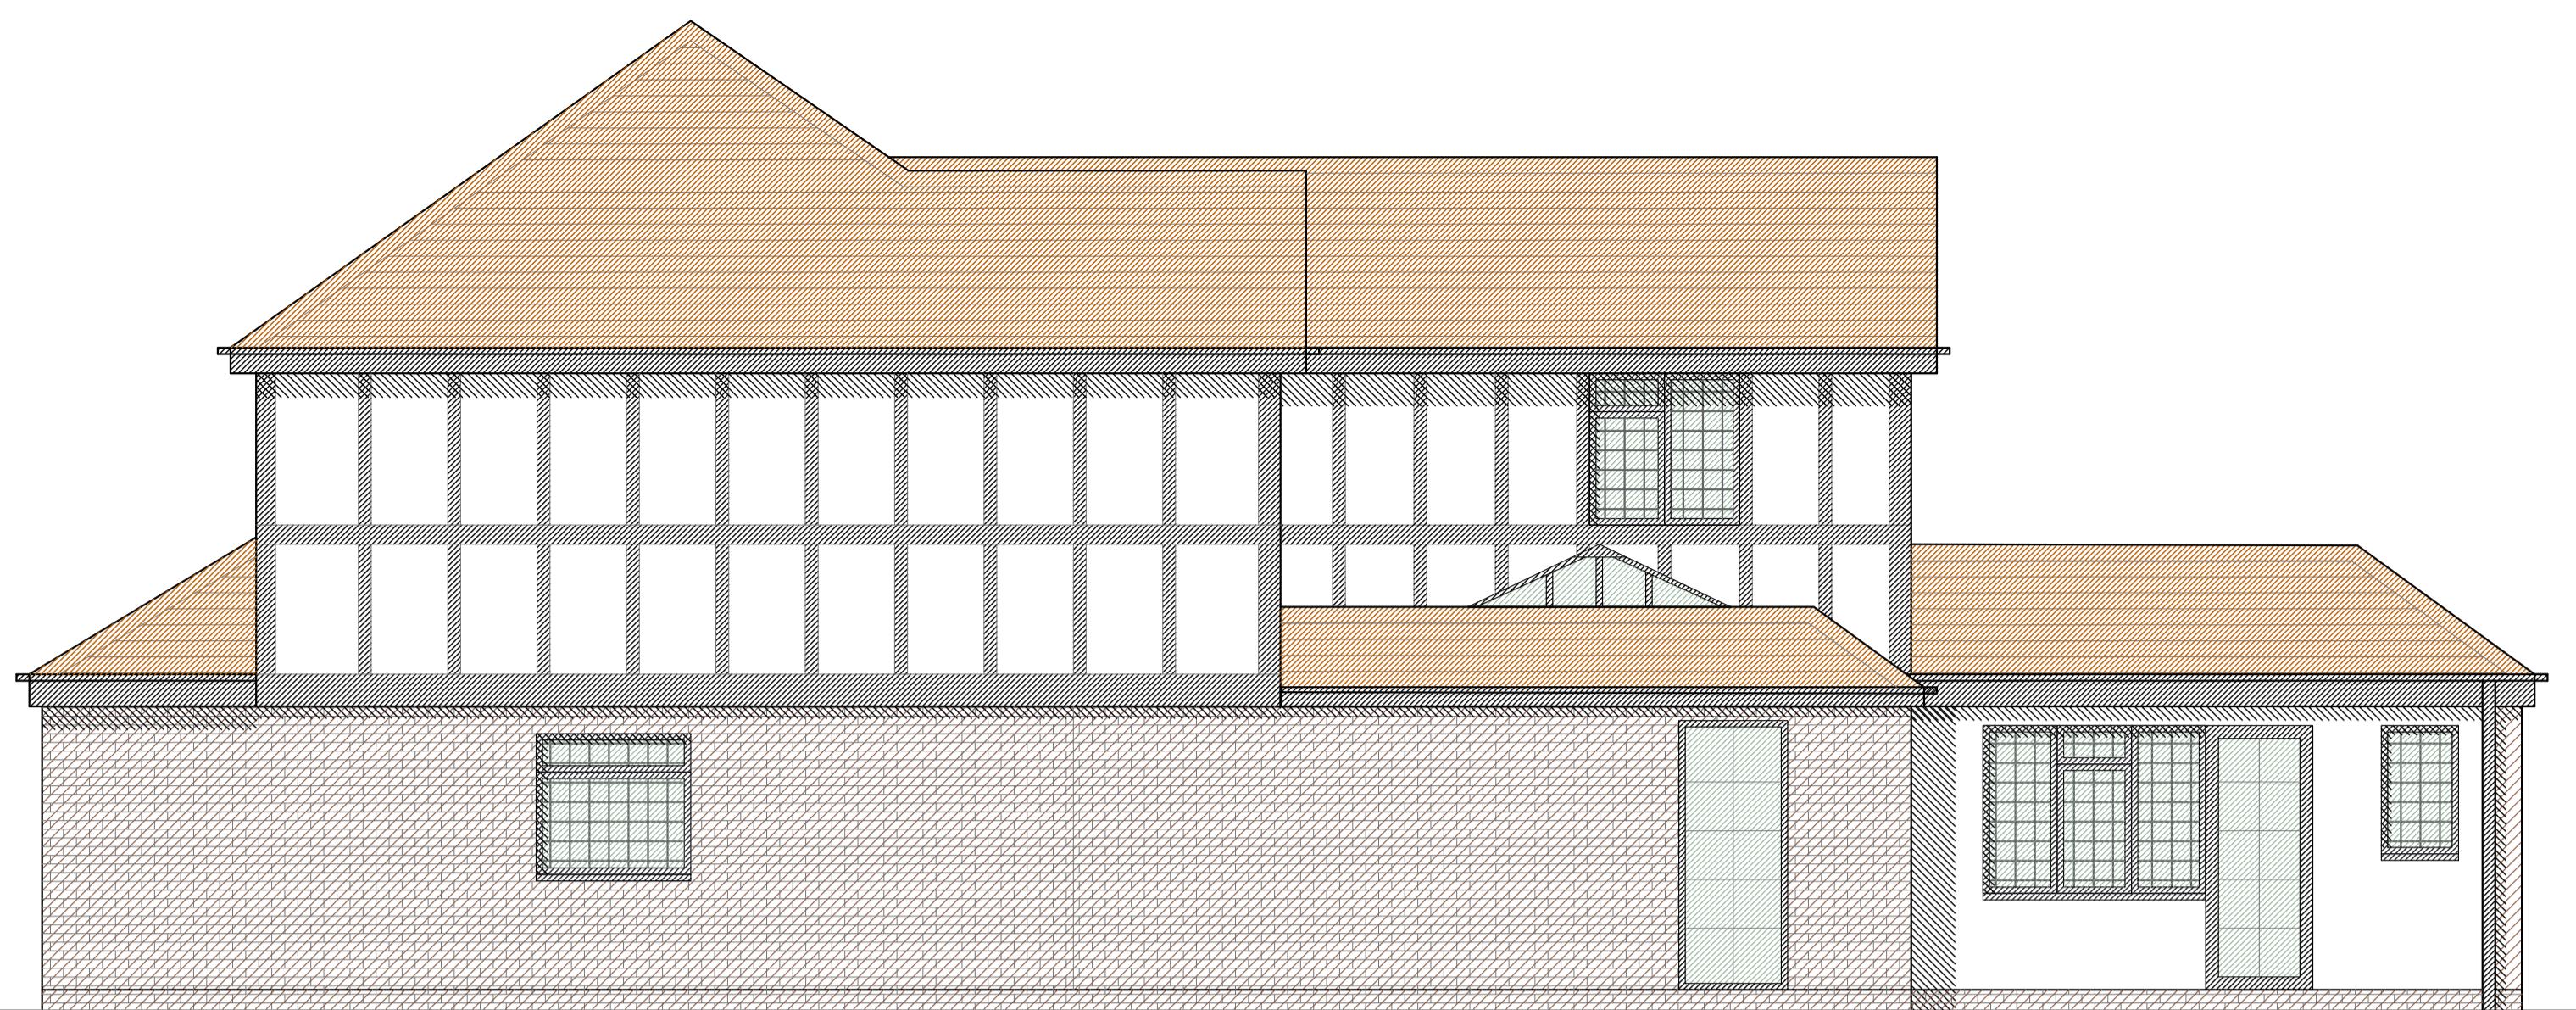


1:1250 Location Plan



Proposed (East) Front Elevation  
Scale 1:50 @ A1

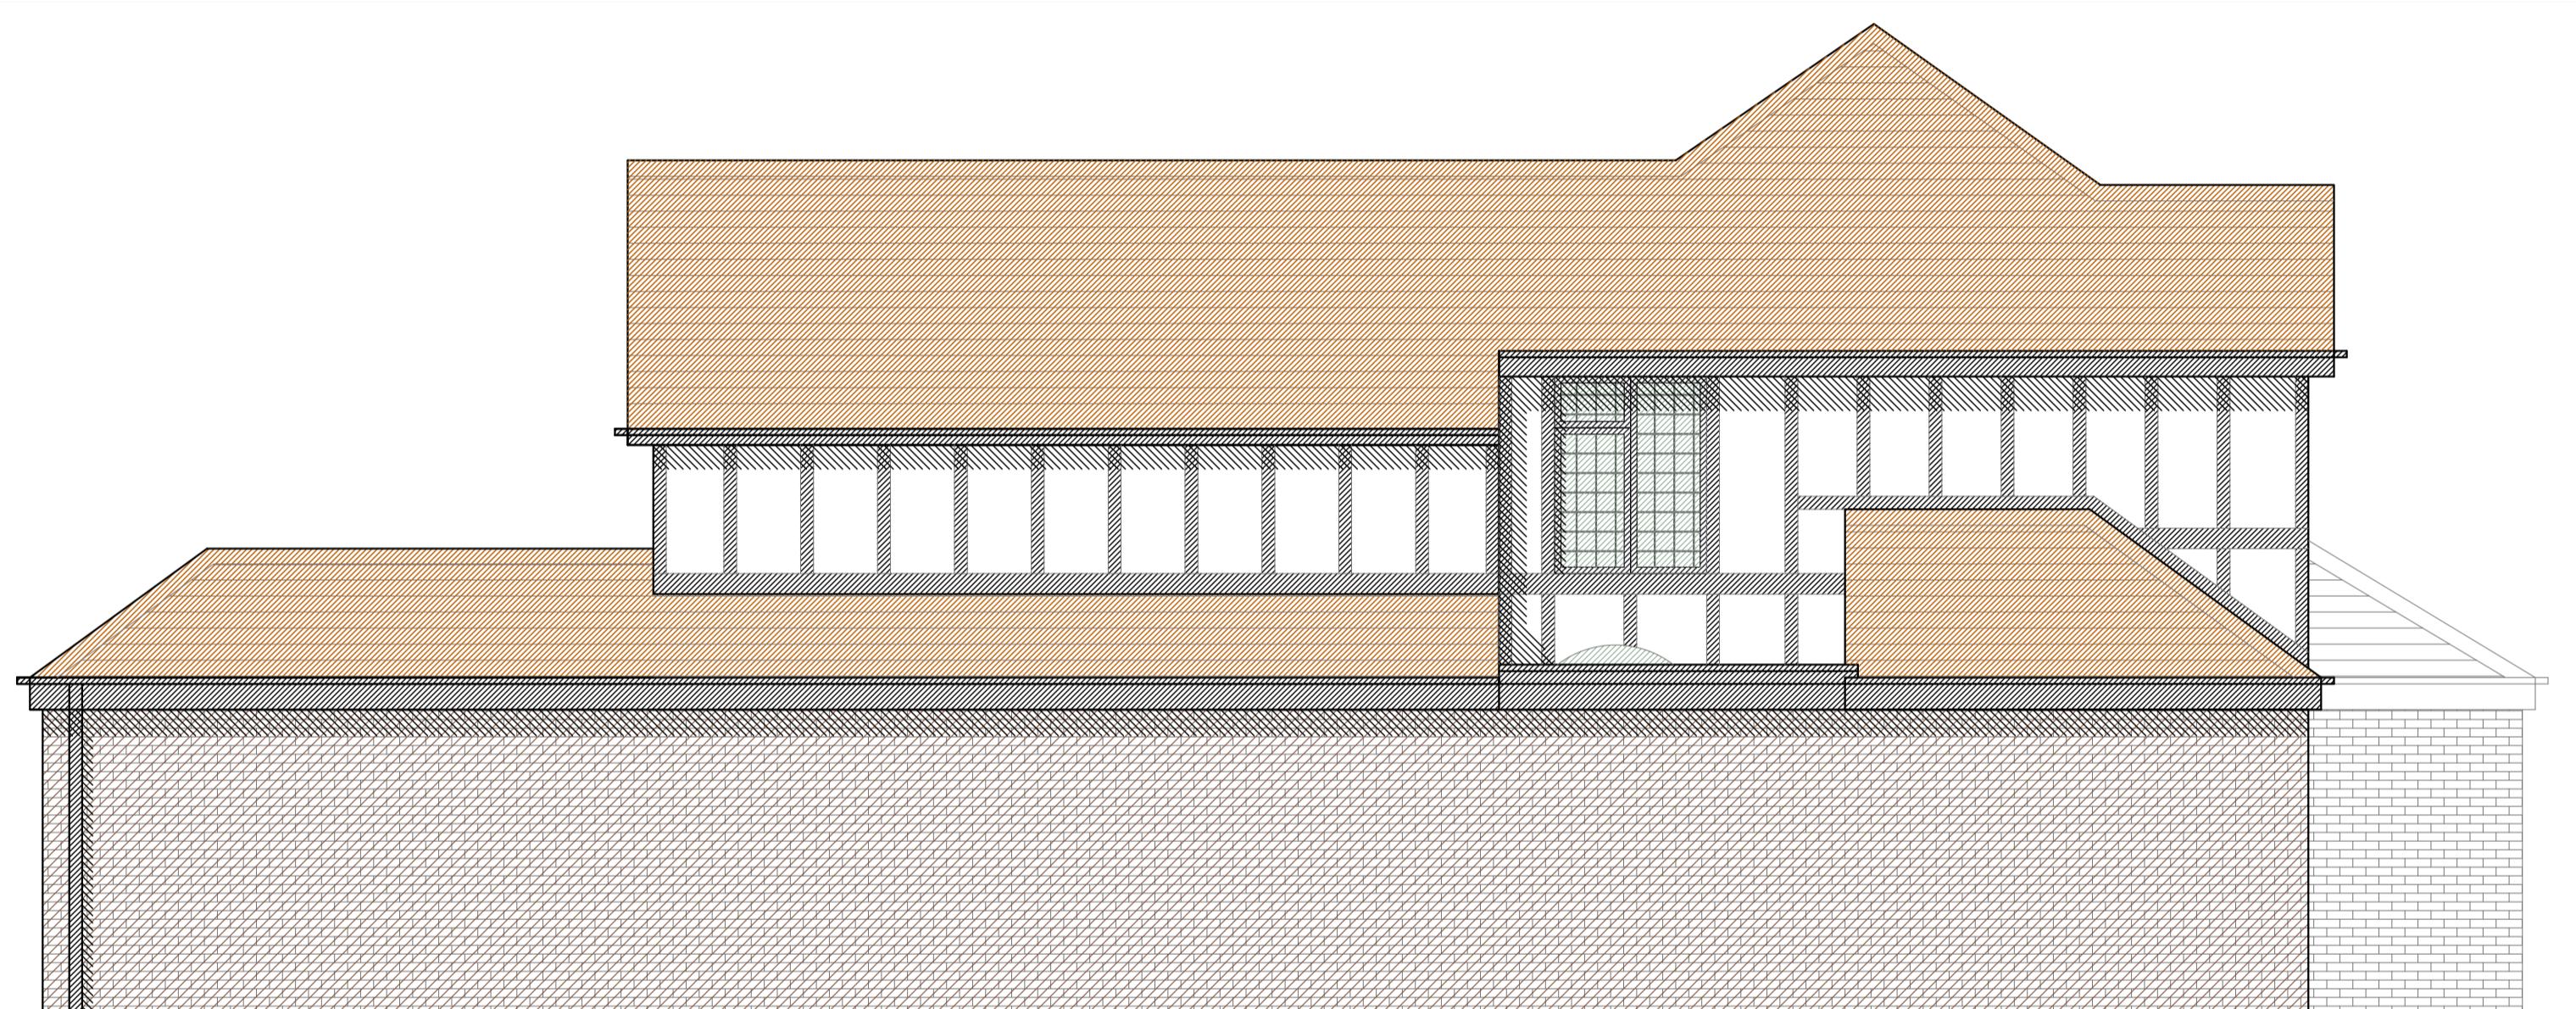

Proposed (South) Side Elevation  
Scale 1:50 @ A1

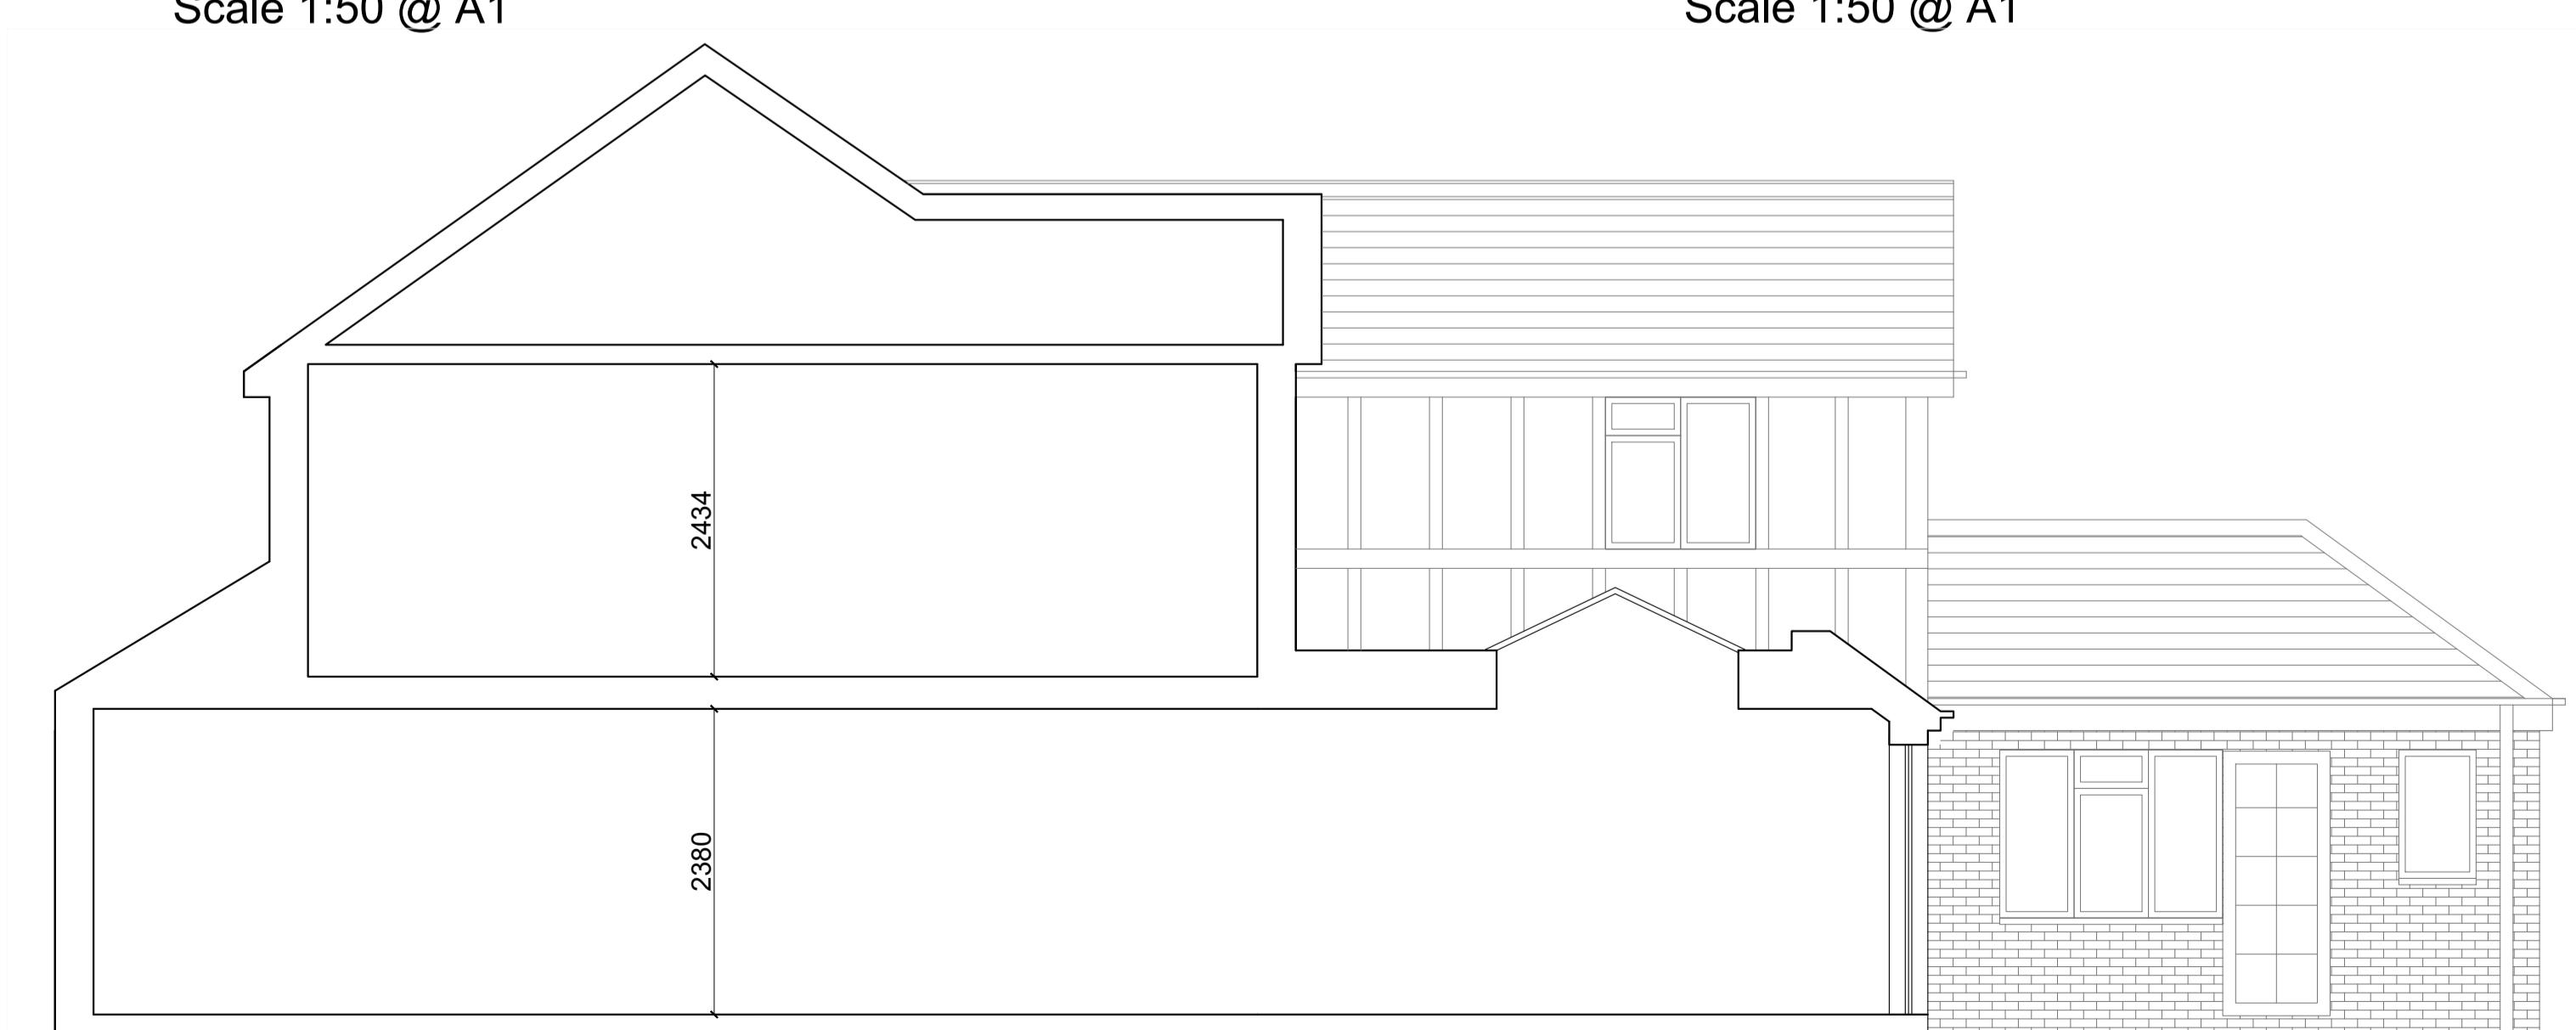

Proposed Section AA  
Scale 1:50 @ A1

Key.  
Boundary

---

Project. 51 Thornhill Rd, Ickenham,  
Uxbridge  
UB10 8SQ

---

Client.

Drawing Title. Proposed Elevations

---

Scale. 1:50 @ A1

---

Drawing No. 336.GA.05b



# SHORE

10 High Street, Poole, Dorset, BH15 1BP

Web - [www.shorearchitecture.co.uk](http://www.shorearchitecture.co.uk)

Email - [office@shorearchitecture.co.uk](mailto:office@shorearchitecture.co.uk)

These drawings are for planning application purposes only  
and may require additional details prior to a Building regs  
application. All the dimensions to be checked on site prior  
to commencement of work. Do not scale from drawing.