

1:100



- NOTES GENERAL: GENERAL:
- Work to figured dimensions and relative position only, confirm to designer
 - This drawing is to be read in conjunction with all relevant drawings, detailed specifications where applicable and all associated drawings in this series (if any)
 - Any discrepancy on this drawing is to be reported immediately to Oakman Architecture Ltd for clarification
 - The contractor is responsible for all temporary works and for the stability of the works in progress



○ Front Elevation
1:100




○ Side Elevation
1:100



○ Section B - B
1:100



○ Rear Elevation
1:100

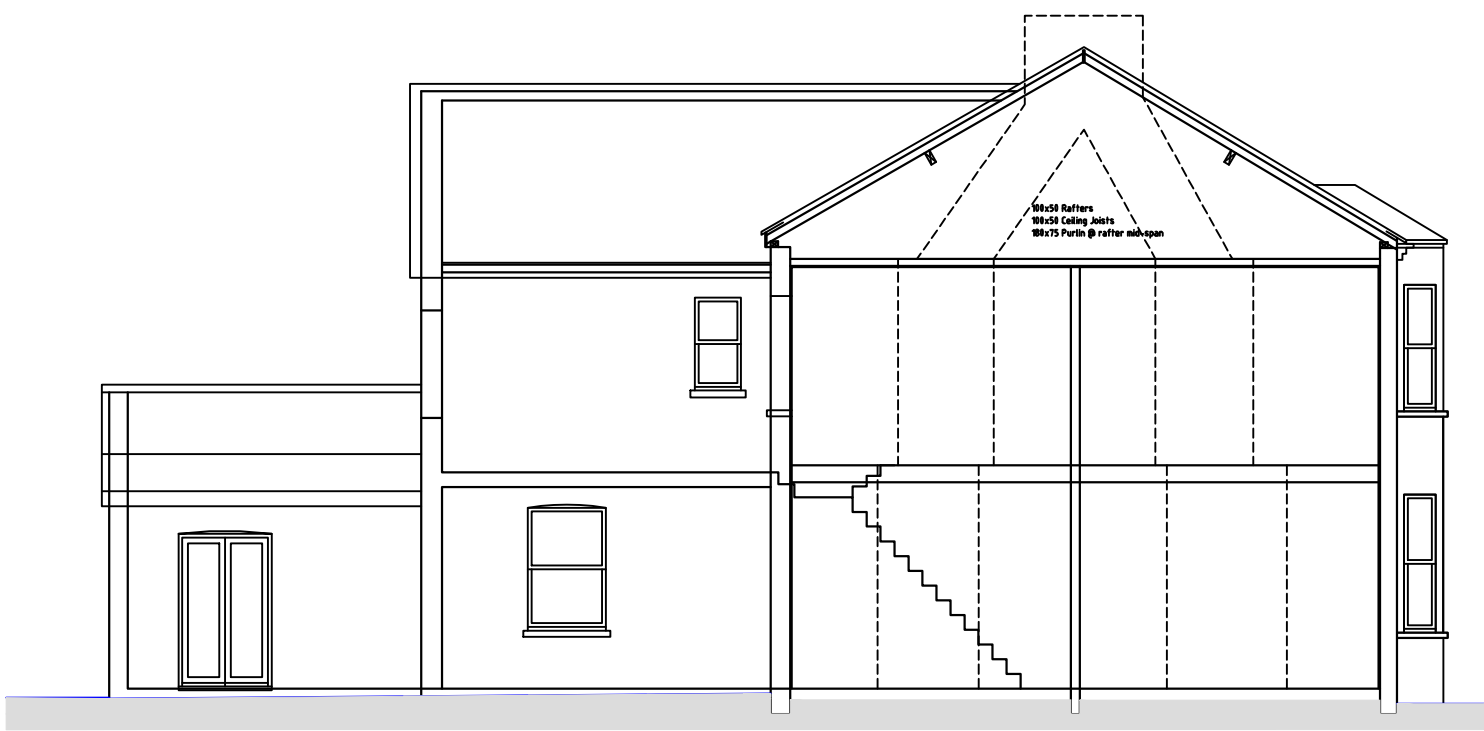

○ Section A - A
1:100

	03.12.25	BJS			
Revision	Date	Drawn	Designer	Checked	Approved
Revision History					
OAKMAN ARCHITECTURE. ©ARCHITECTURE ©SURVEYING ©CONSULTANCY ©PROJECT MANAGEMENT ©PRINCIPAL DESIGNER © Address: 7 Denham Way Denham UB9 5AX © Mob : 07787197752 E_mail : benjamin@oakmanltd.com					
Project Address: 5 Norton Road Uxbridge UB8 2PT			Client:		
EXISTING					
Drawing Title:					
Drawing Number: 2526_PL_005			Scales: 1:100 @ A2		Rev. No. —