


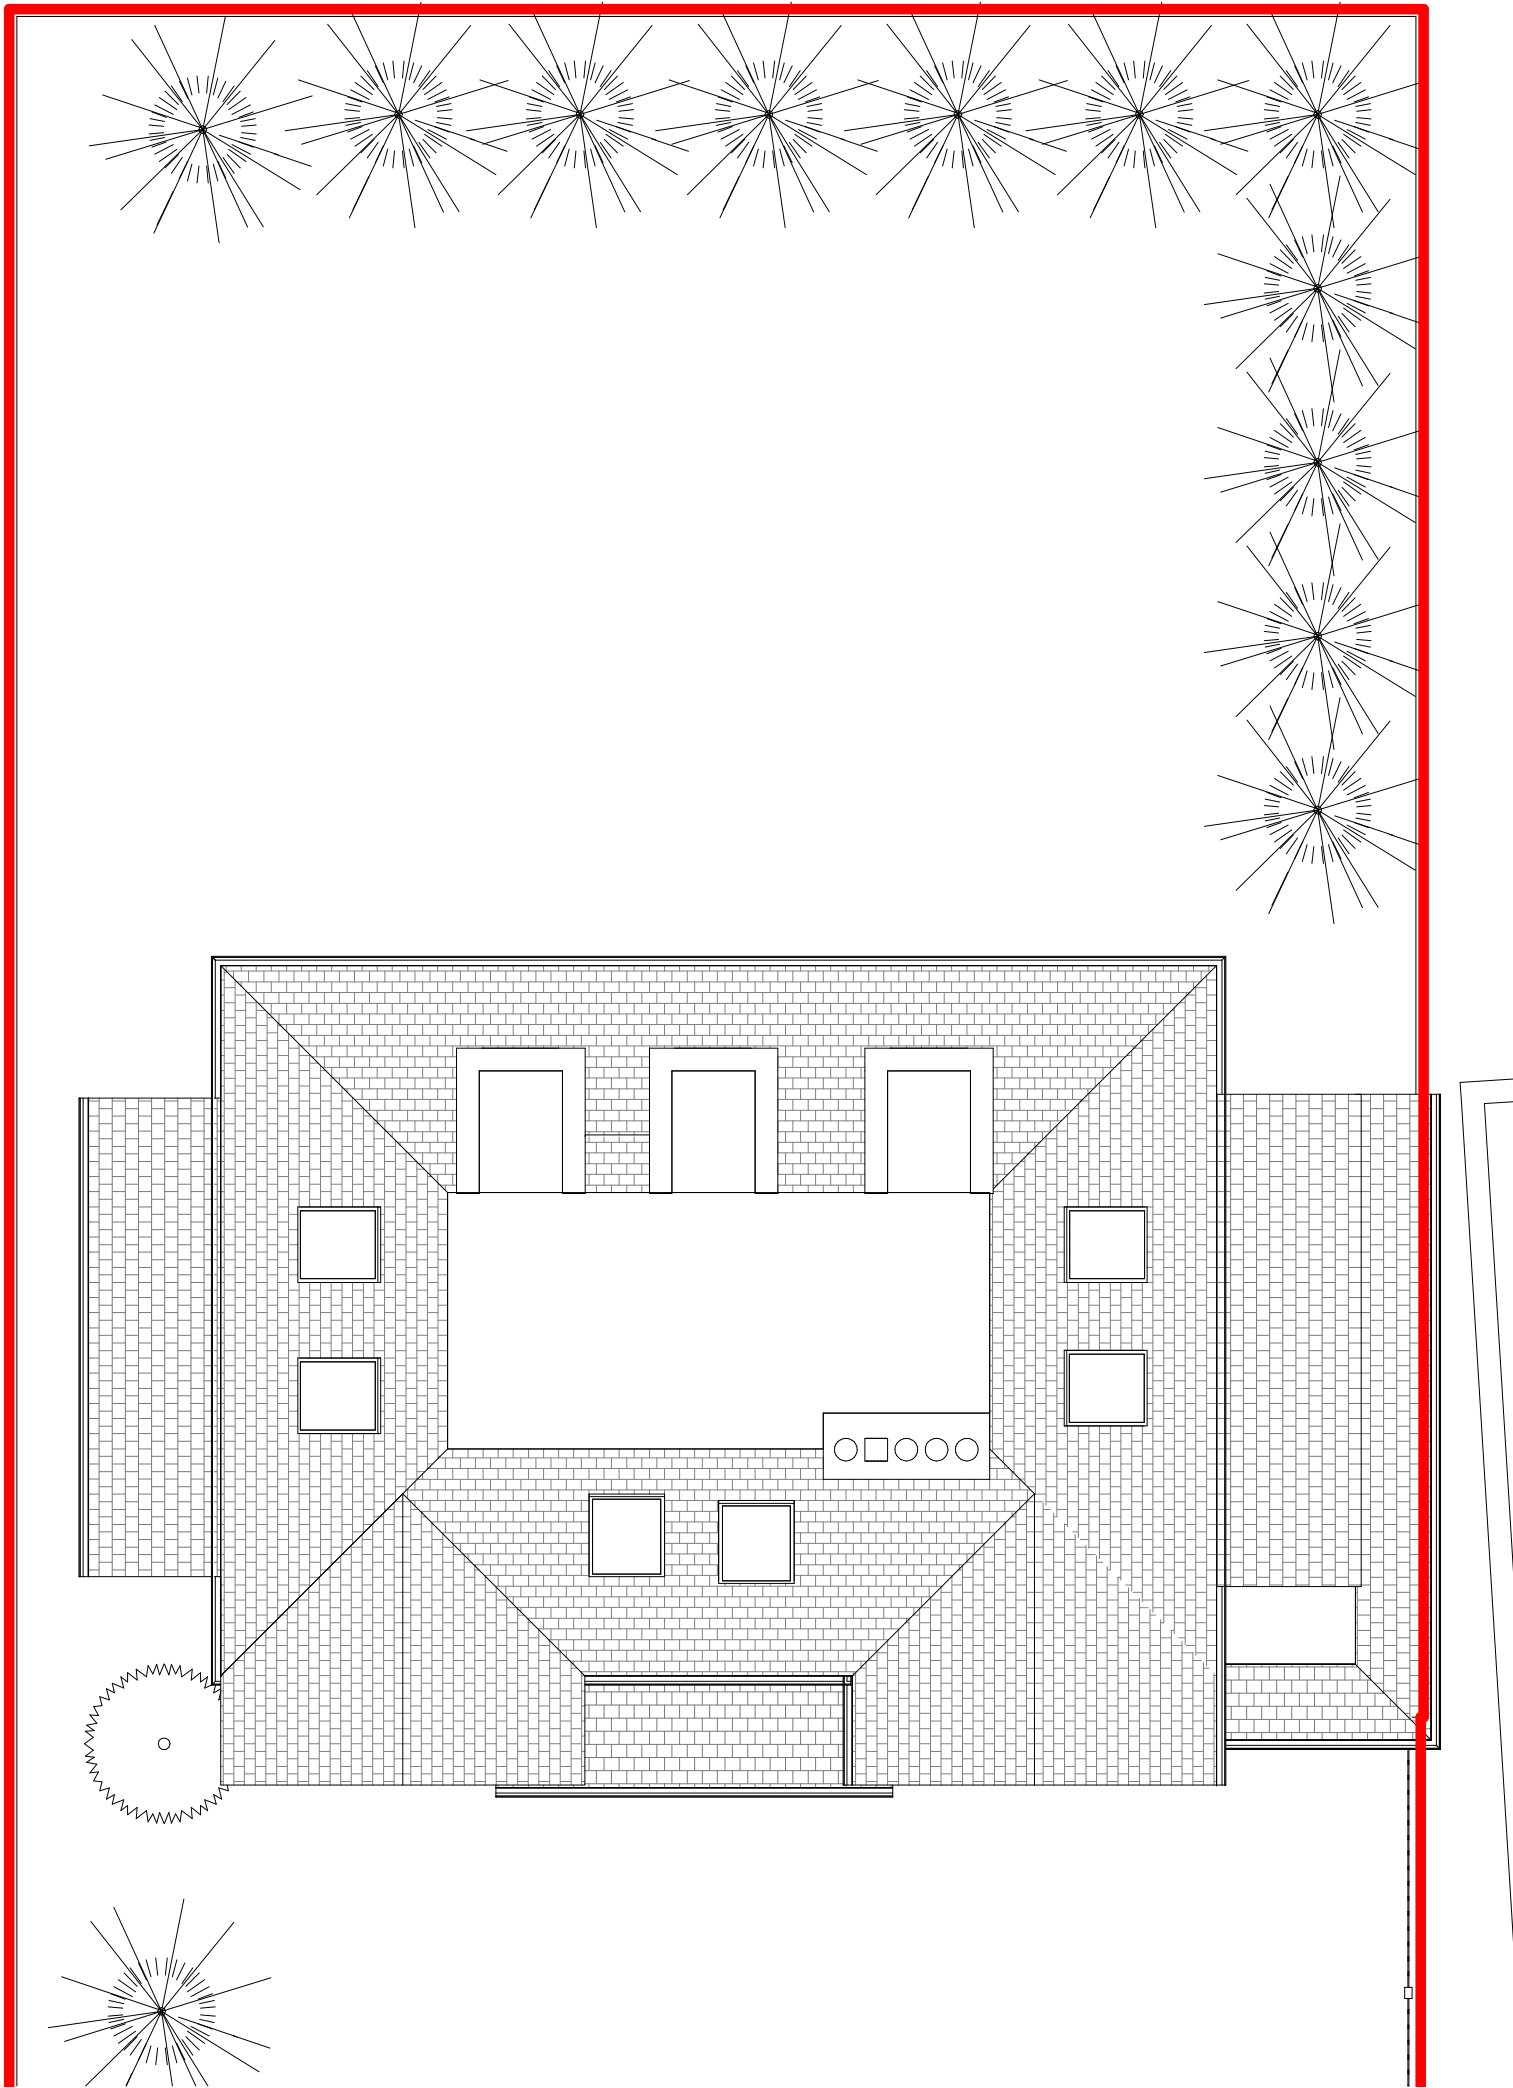

KEY	
	EXISTING STRUCTURE
	PROPOSED STRUCTURE
	SITE BOUNDARY
	STEEL BEAM TO SE DESIGN
WM	WASHING MACHINE
FF	FRIDGE / FREEZER
BO	BOILER
DW	DISH WASHER
RL	ROOF LIGHT
NW	NEW WINDOW
WR	WINDOW REVEAL MOLDING
BW	BRICKWORK TO MATCH EXISTING
BH	BRICK SOLIDER COURSE
RN	RENDER
SD	SLIDING DOOR IN DARK GREY
OG	OPAQUE GLAZING
FS	BUILT IN SHELVING
RWP	RAINWATER PIPE
ED	EXTERNAL DOOR IN DARK GREY
	HOUSE ENTRANCE
	EXISTING STRUCTURE
GD	GLAZED DOOR
FG	FIXED GLAZING



PLANNING APP 01

0 1 1:100 @ A3 5M

J79 STUDIO

T: +44 (0)7742 071 052
W: info@j79studio.co.uk

Unit 312
Wey House
15 Church Street
Weybridge
KT13 8NA

FOR CLIENT

CONFIRM ALL DESIGN WITH CLIENT ON SITE
BUILDING CONTROL APPROVAL TBC
ALL DIMENSION TO BE CHECKED ON SITE

This drawing is the property of J79 Studio. Copyright is reserved & this drawing is issued on the condition that it is not copied, reproduced, retained or disclosed to any unauthorised person, either wholly or in part, without our consent. Do not scale from this drawing, check all dimensions on site. Any errors please notify architect in the first instance.

Rev	Date	Note
P1	23-05-22	PLANNING ISSUE
PROJECT		
252 Swakeleys Road, Ickenham UB10 8AU		
DRAWING TITLE		
PROPOSED ROOF PLAN		
STATUS		
PLANNING APPLICATION		
DRAWN BY		CHECKED BY
Author		Checker

PROJECT NO.	DATE	SCALE
1913	MAY 2022	1:100@A3
DRAWING NO.		REVISION
A103		P1