


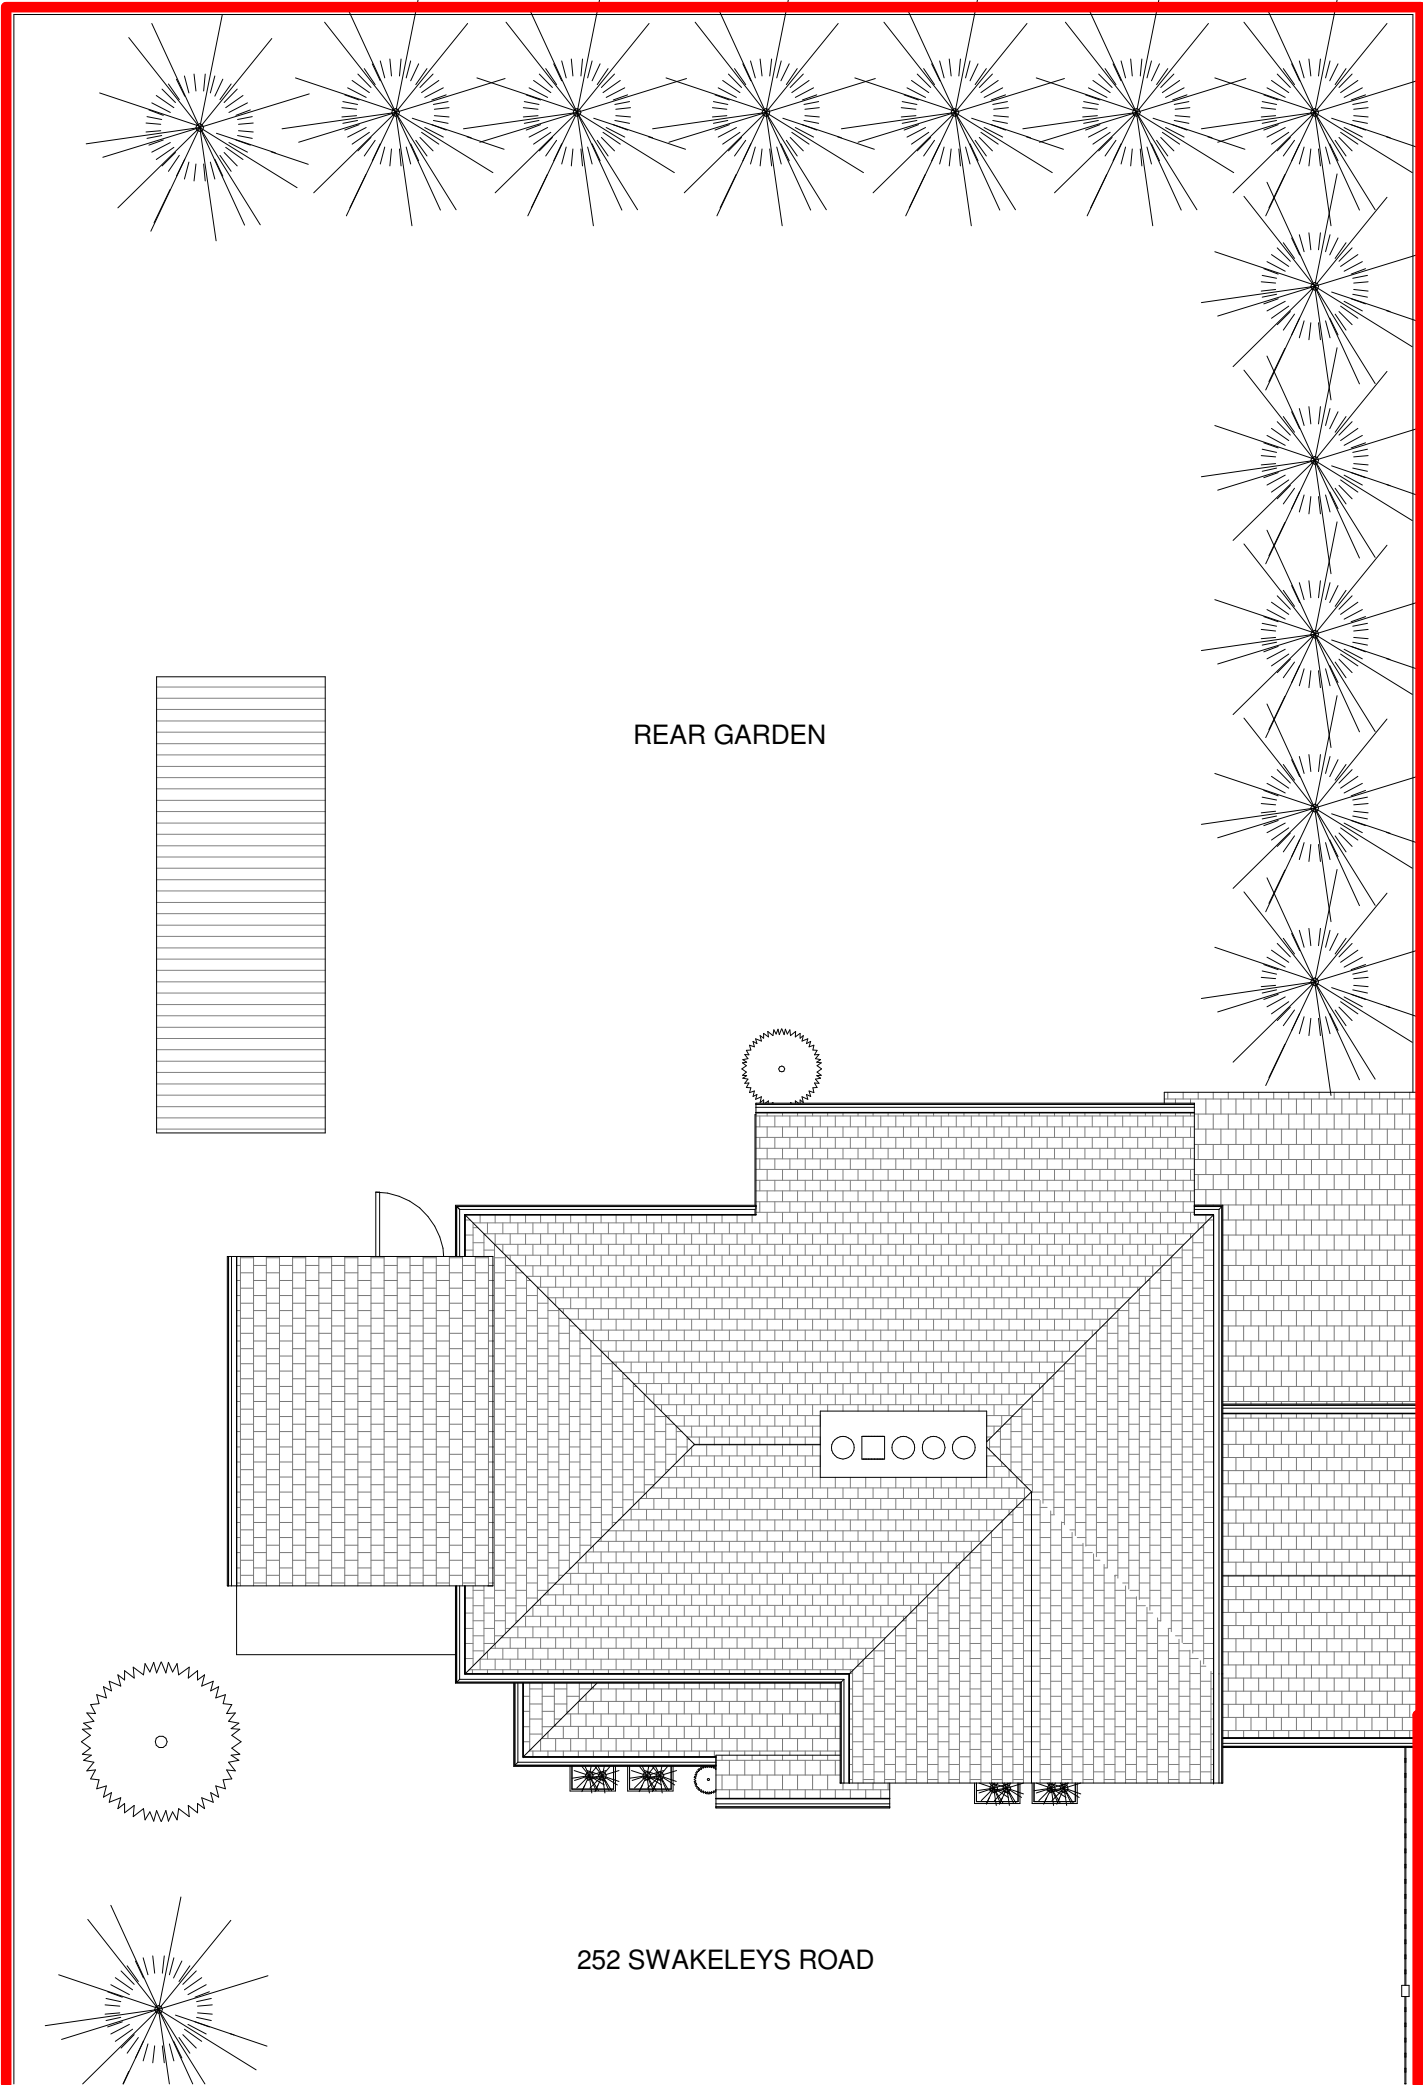


01 EXISTING ROOF PLAN
1:100 @ A3

NO. 254

252 SWAKELEYS ROAD

NO. 250

PLANNING APP 01

 

J79 STUDIO

T: +44 (0)7742 071 052
W: info@j79studio.co.uk
Unit 312
Wey House
15 Church Street
Weybridge
KT13 8NA

FOR CLIENT
CONFIRM ALL DESIGN WITH CLIENT ON SITE
BUILDING CONTROL APPROVAL TBC
ALL DIMENSION TO BE CHECKED ON SITE

This drawing is the property of J79 Studio. Copyright is reserved & this drawing is issued on the condition that it is not copied, reproduced, retained or disclosed to any unauthorised person, either wholly or in part, without our consent. Do not scale from this drawing, check all dimensions on site. Any errors please notify architect in the first instance.

Rev	Date	Note
P1	07-03-22	PLANNING ISSUE
PROJECT		
252 Swakeleys Road, Ickenham UB10 8AU		
DRAWING TITLE		
EXISTING ROOF PLAN		
STATUS		
PLANNING APPLICATION		
DRAWN BY		CHECKED BY
Author		Checker

PROJECT NO.	DATE	SCALE
1913	MARCH 2022	
DRAWING NO.	REVISION	
A13	P1	