




PROPOSED FRONT ELEVATION
Scale 1:100

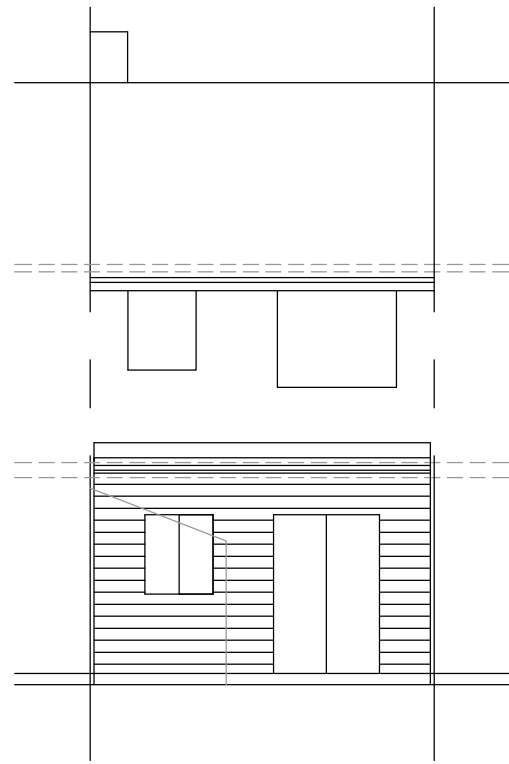


PROPOSED REAR ELEVATION
Scale 1:100

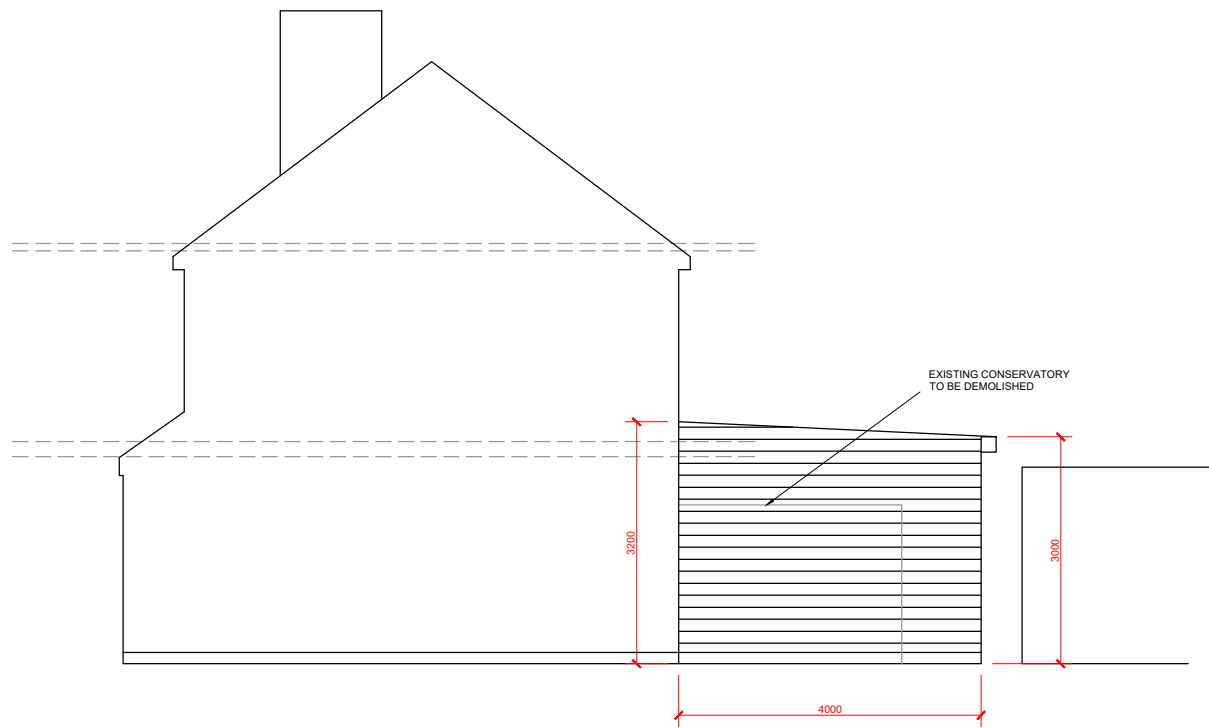


PROPOSED SIDE ELEVATION
Scale 1:100

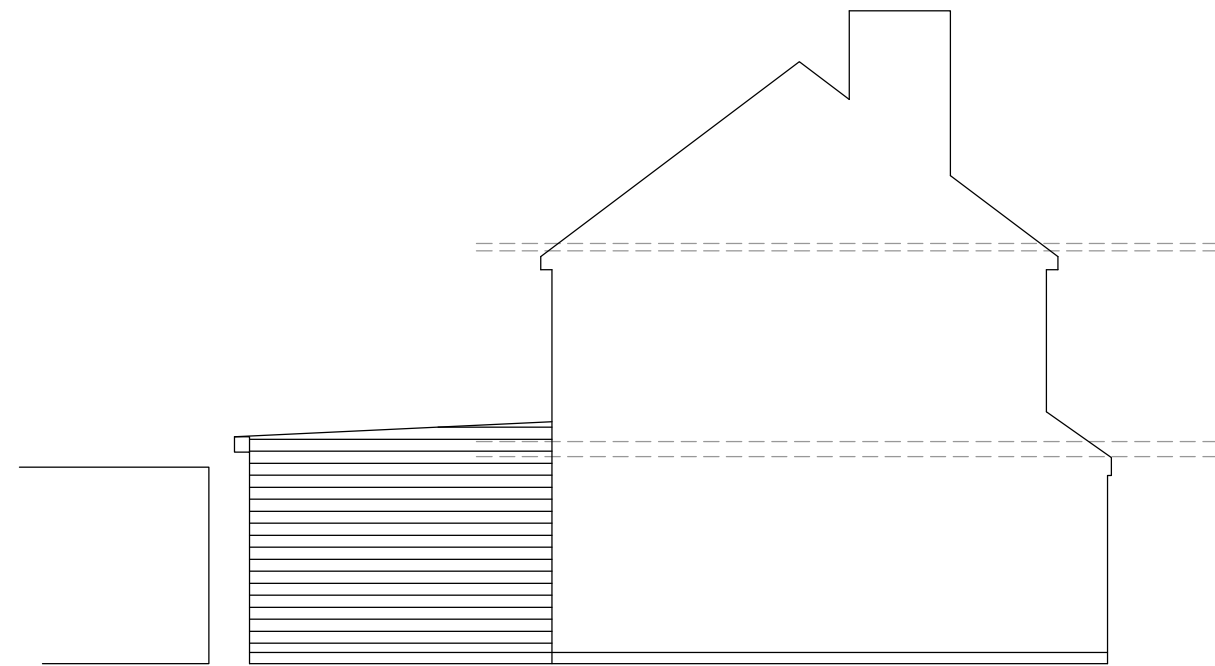


PROPOSED SIDE ELEVATION
Scale 1:100

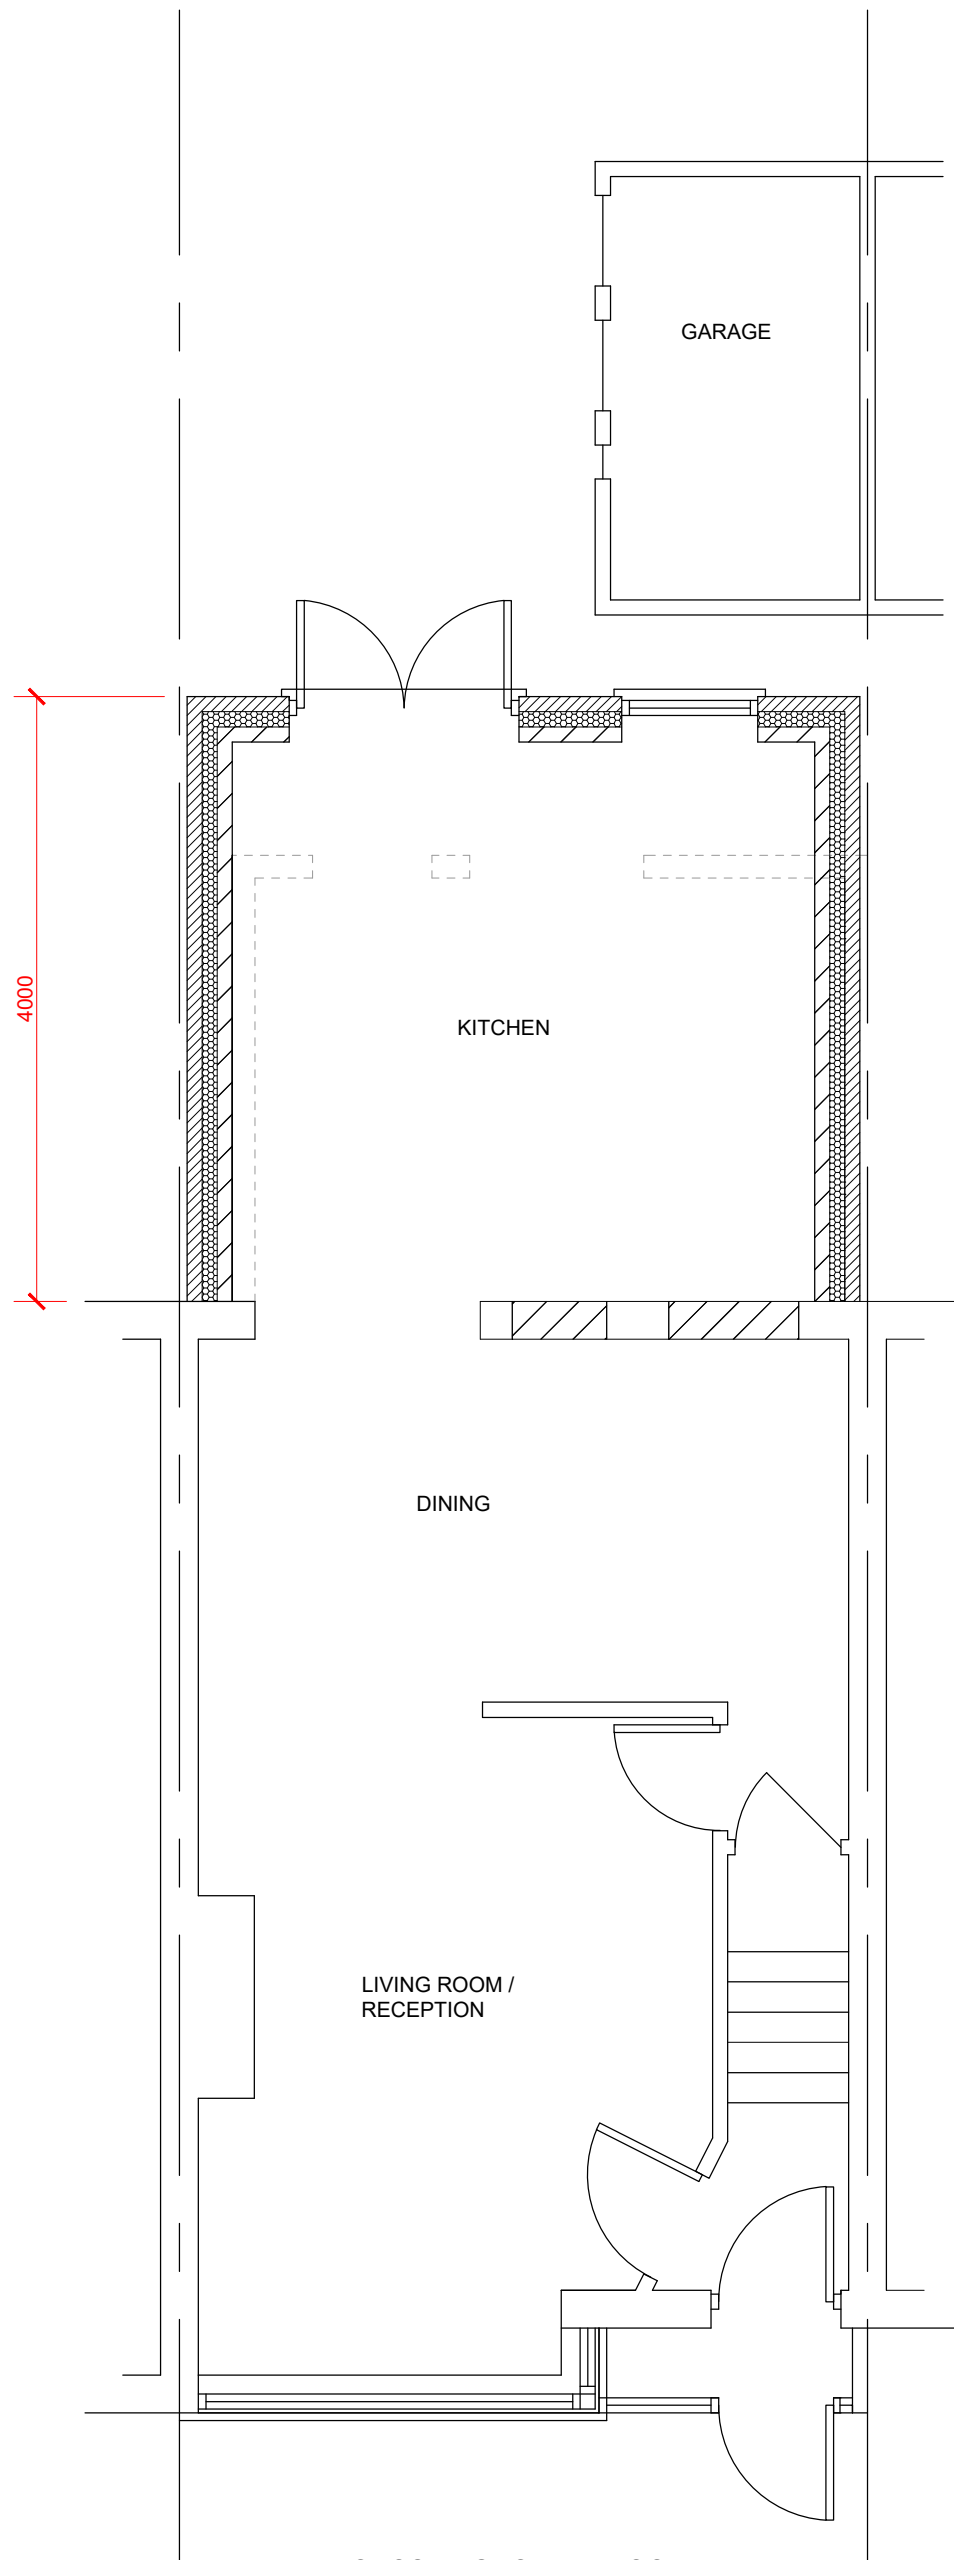


PROPOSED GROUND FLOOR PLAN
Scale 1:50

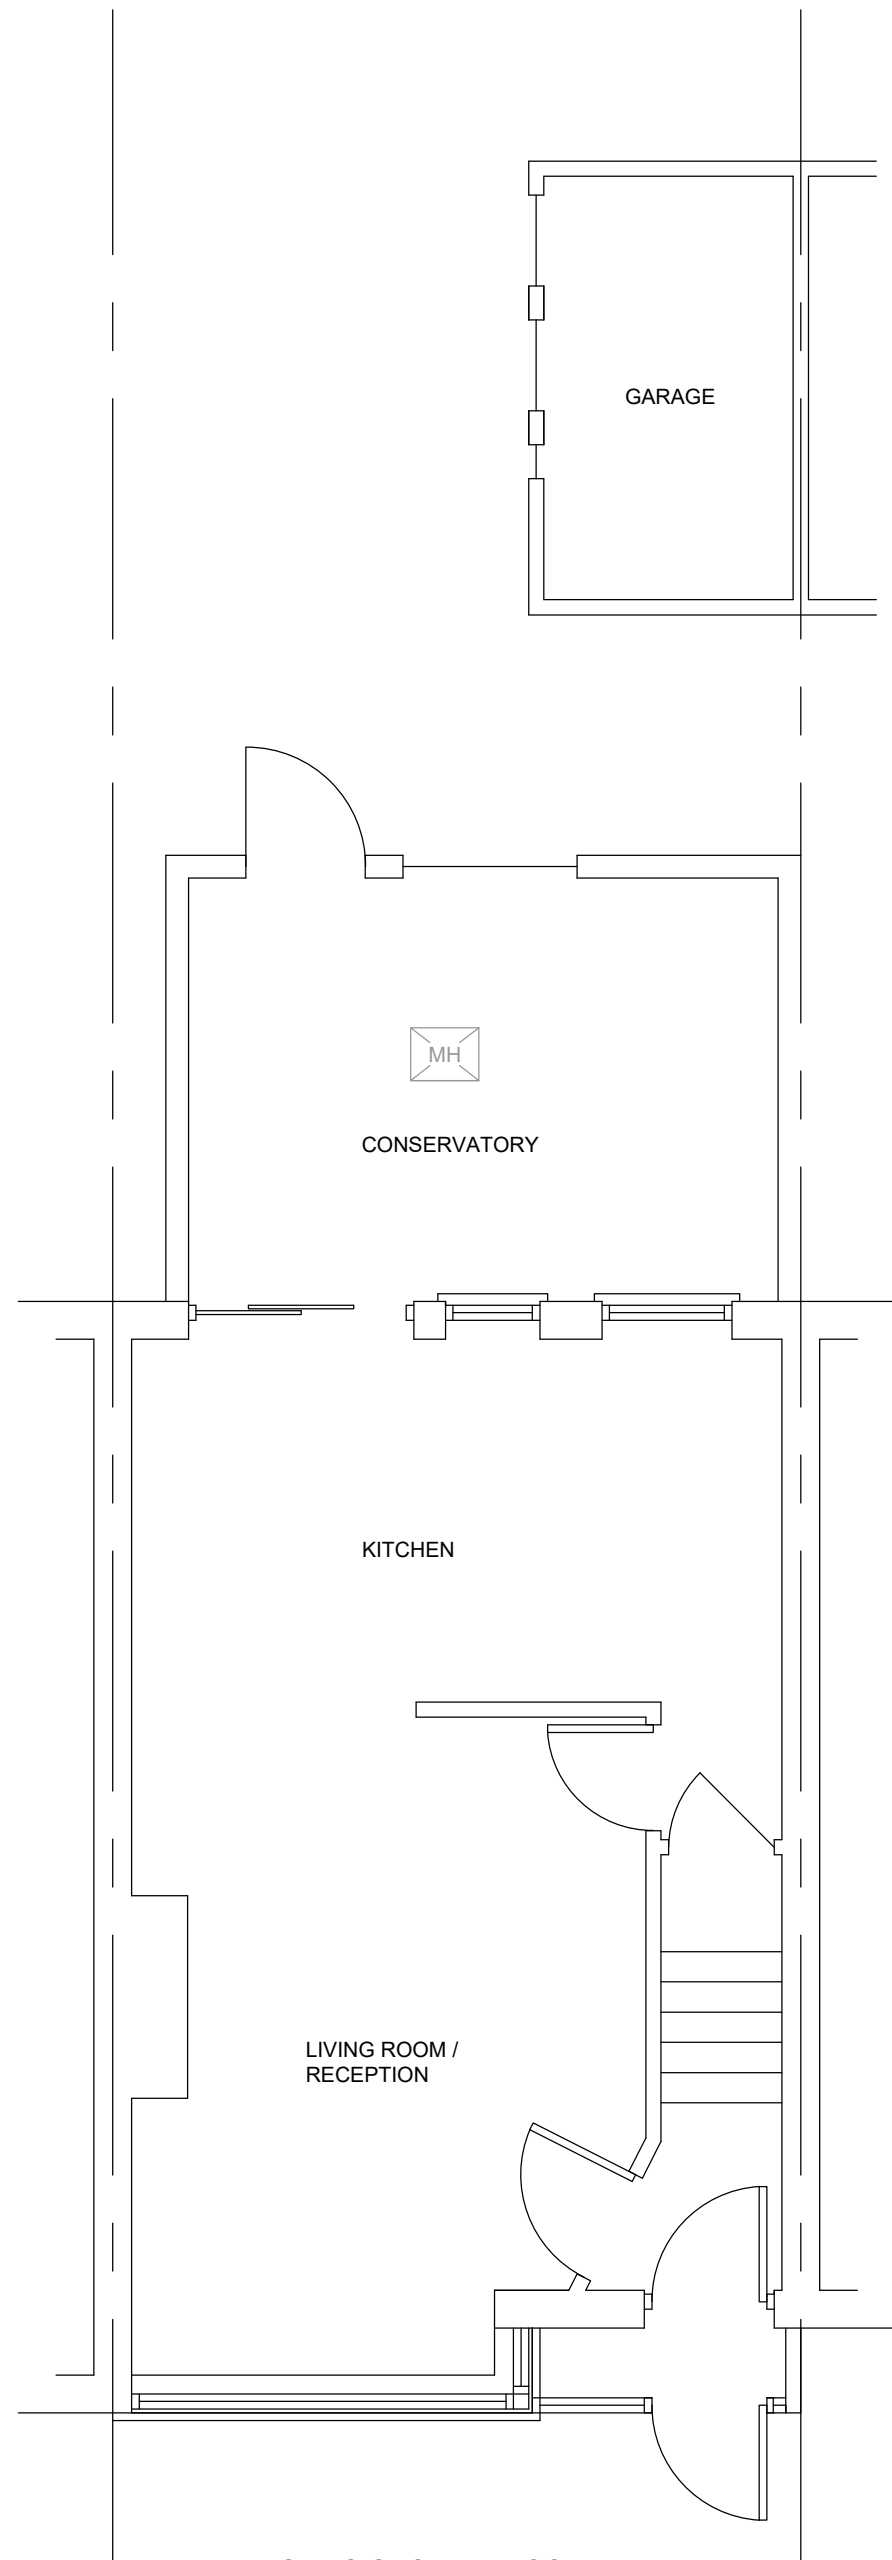


EXISTING GROUND FLOOR PLAN
Scale 1:50

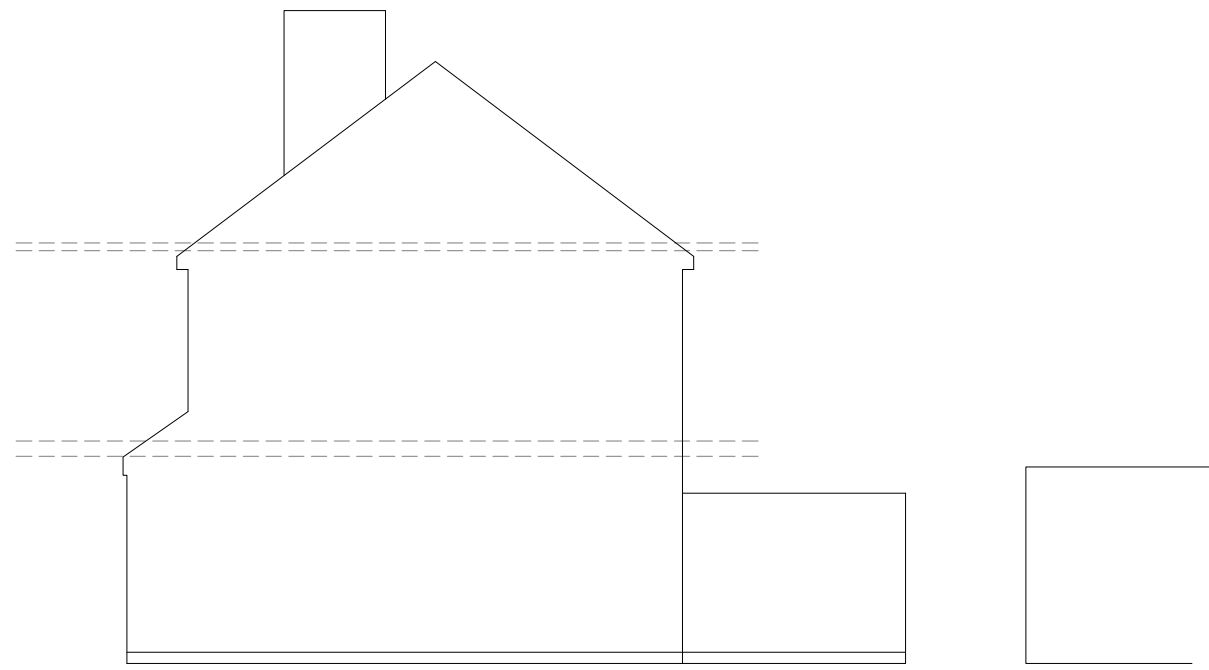


EXISTING SIDE ELEVATION
Scale 1:100

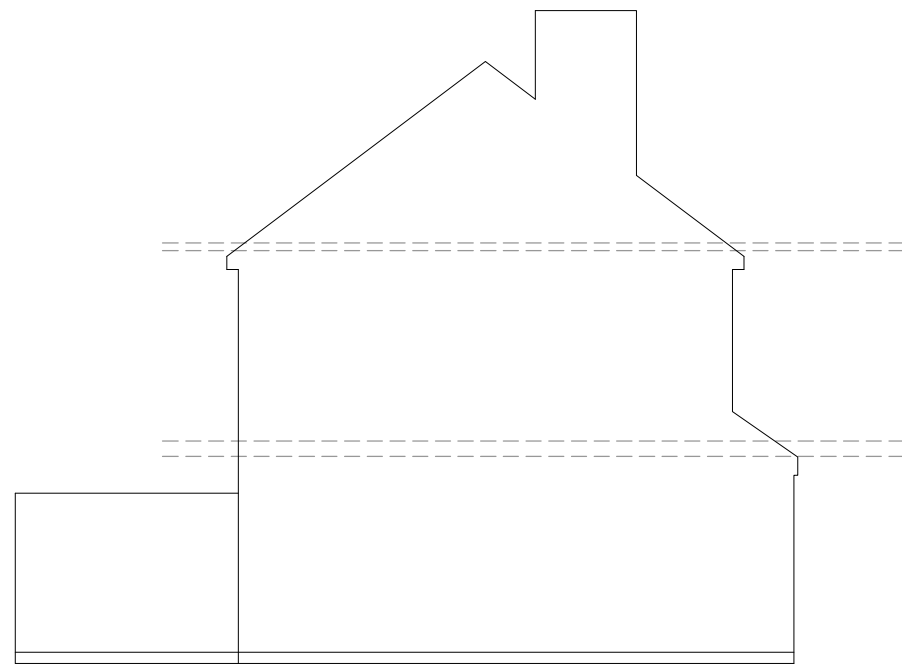


EXISTING SIDE ELEVATION
Scale 1:100

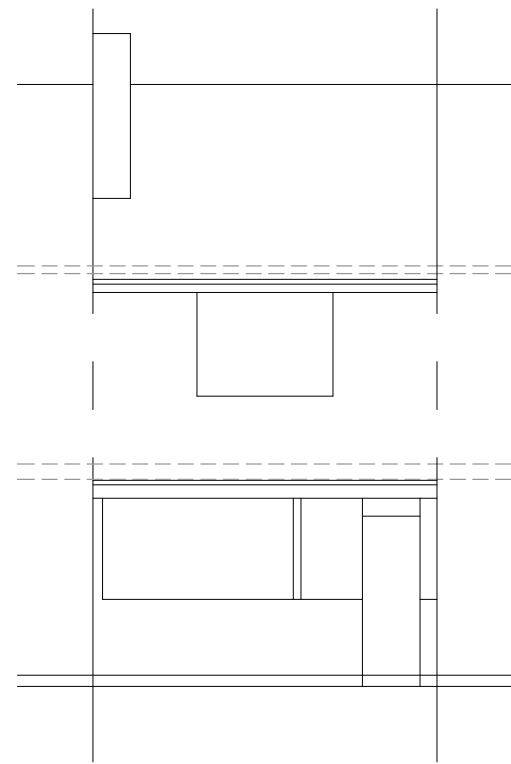

EXISTING FRONT ELEVATION
Scale 1:100

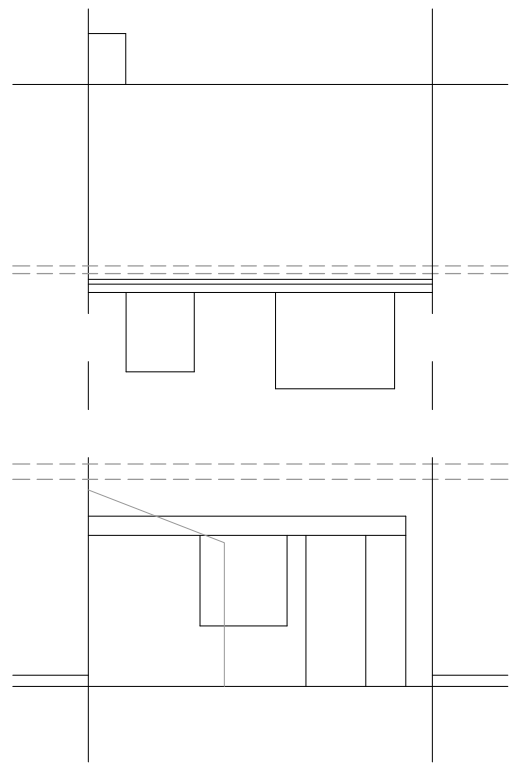

EXISTING REAR ELEVATION
Scale 1:100

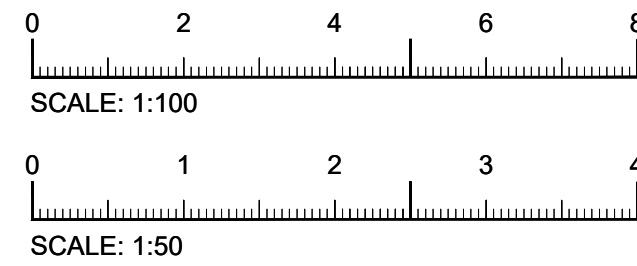

Rev	Description
-----	-------------

Project

82 Warwick Crescent
Hayes
UB4 8RG

Drawing

EXISTING AND PROPOSED PLANS AND ELEVATIONS

SCALE	Date	Drawing no.
As Shown		22_52_01