



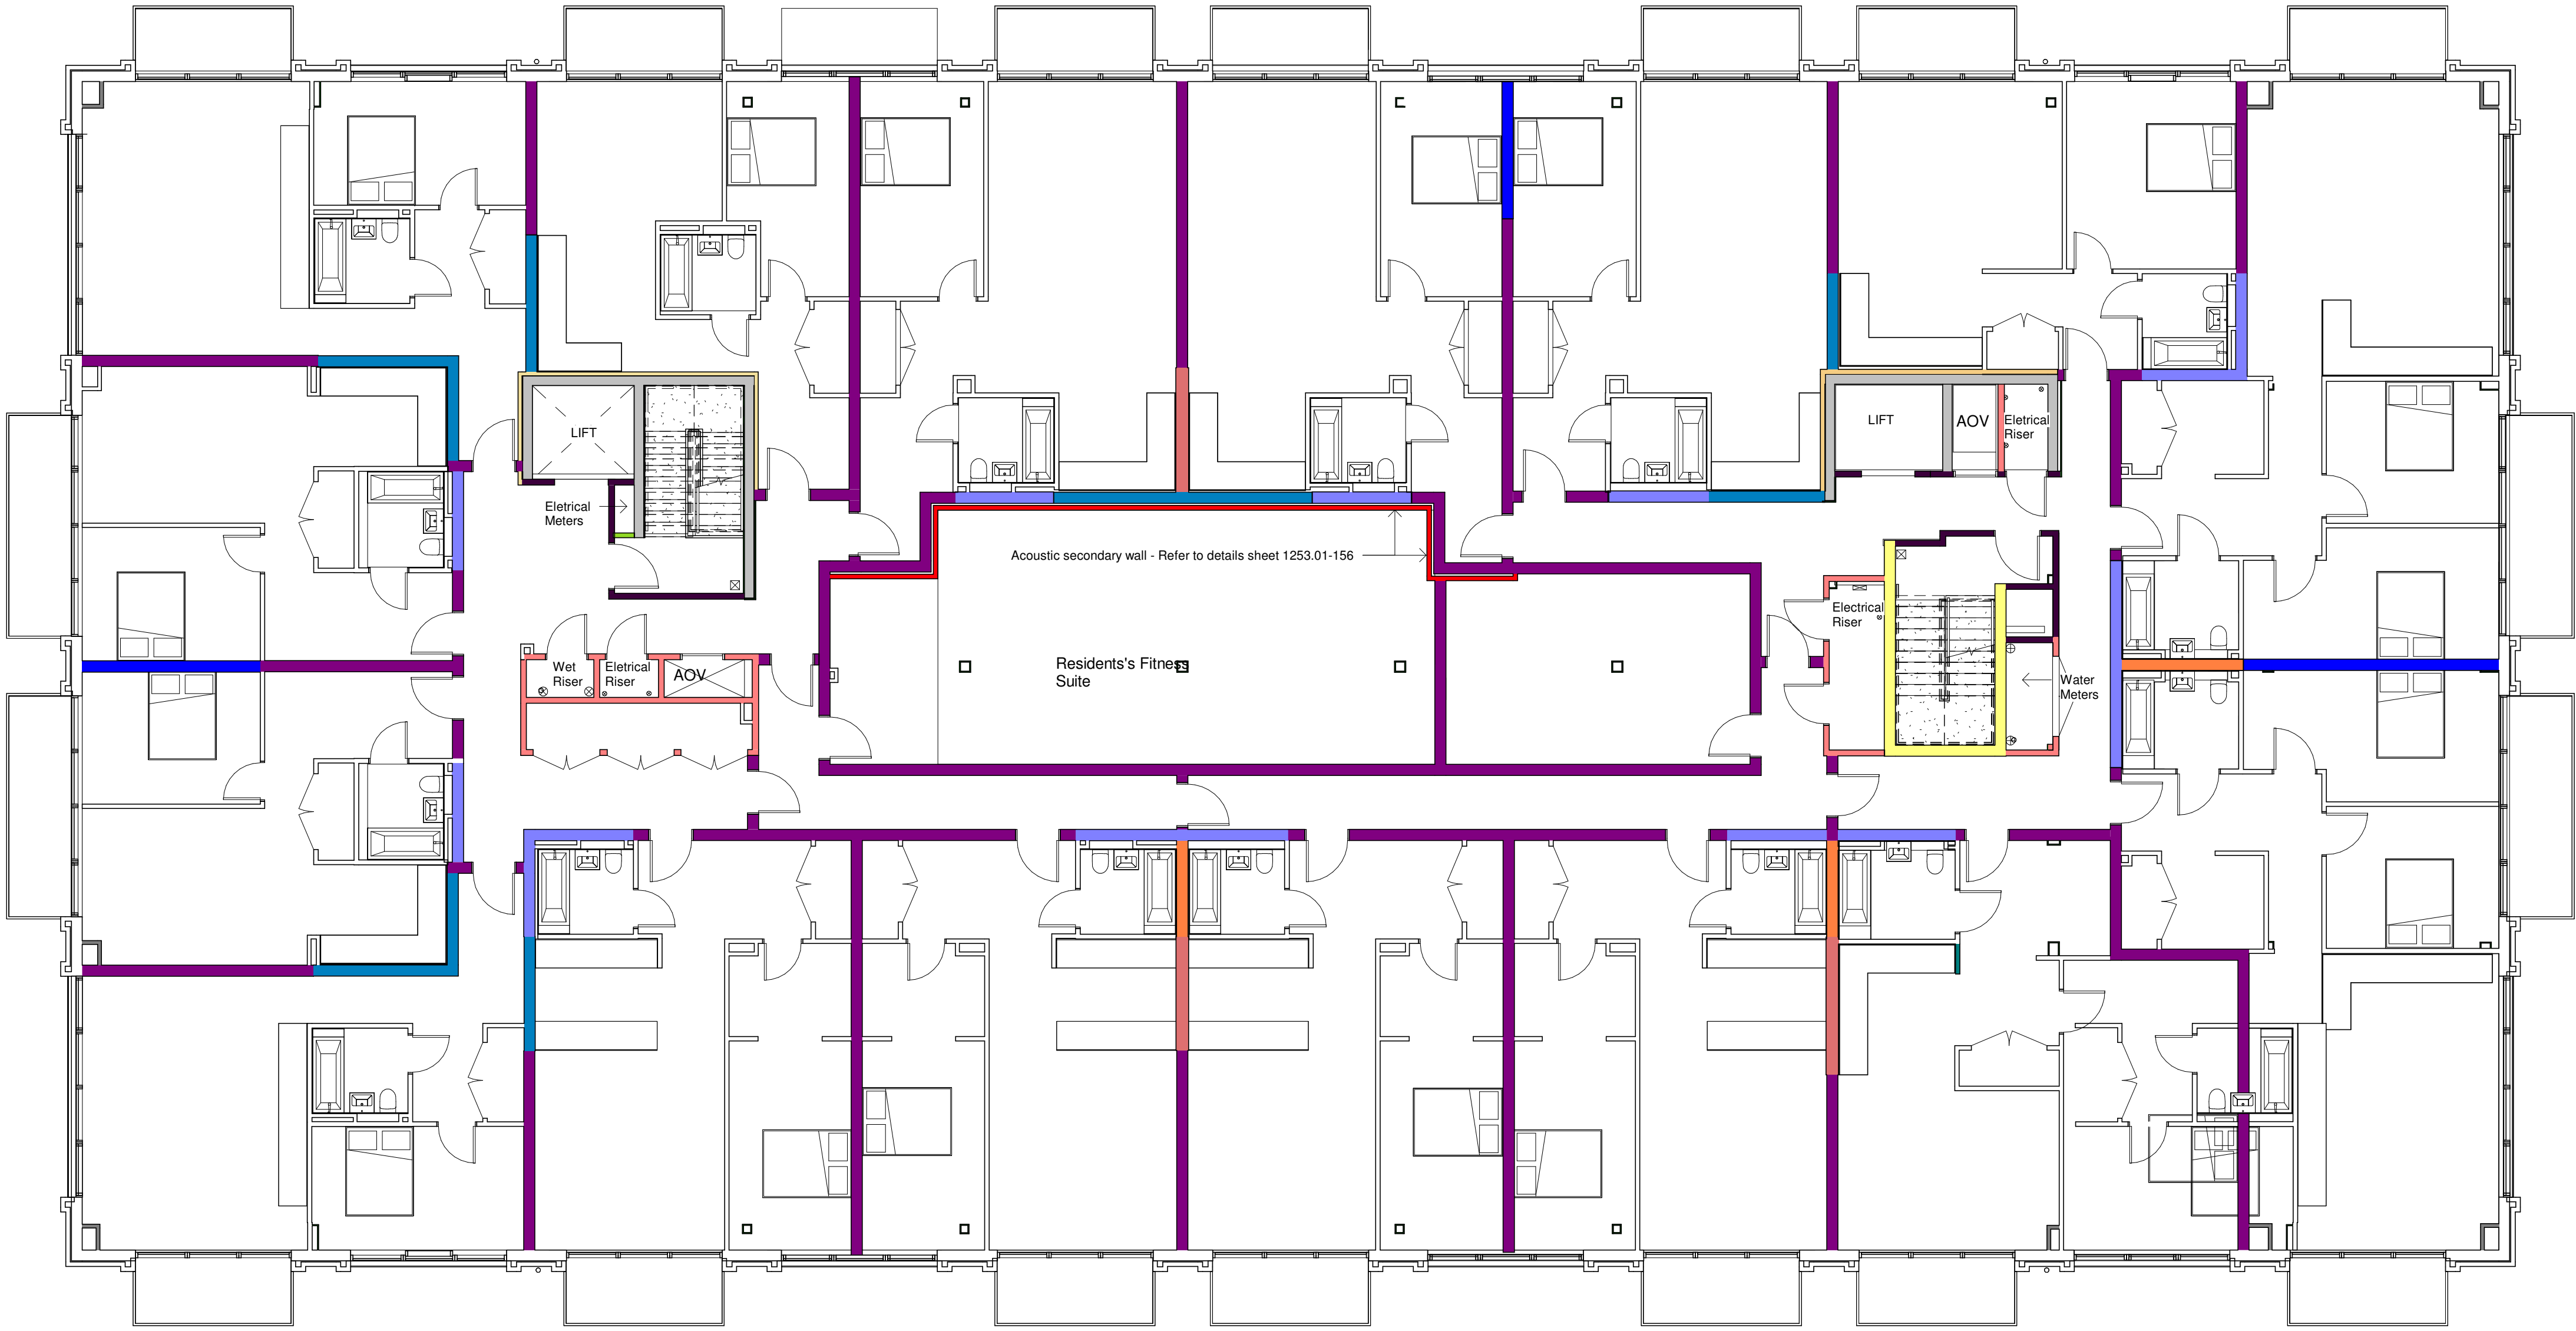

PARTY WALL TYPES

	PW 21		PW 21bb
	PW 21b		PW 21kk
	PW 21k		PW 21s
	PW 21bk		PW 22
	IW 06		Blockwork

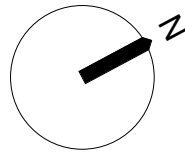

Brooks Murray Architects
The Arts Building, Morris Place, London, N4 3JG
+44 (0)20 77399955 admin@brooksmurray.com

brooks
murray

CLIENT
Xone Kontrol

JOB
Bridge House, Uxbridge
UB8 1HS

DRAWING TITLE
Sixth Floor Plan


SCALE
As indicated @ A1

DATE
SEP 2021

STATUS
DISCHARGE OF CONDITIONS

Drawn by LJ	Checked by VSF	Issued by CM
----------------	-------------------	-----------------

DWG NO. 1253.01- 162	REV
-------------------------	-----

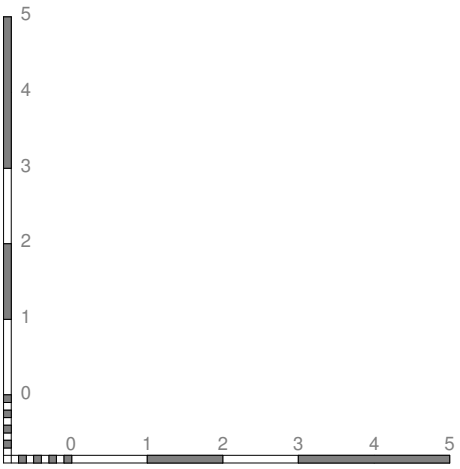

1 TYPICAL 6th Floor 1_100
1 : 100