



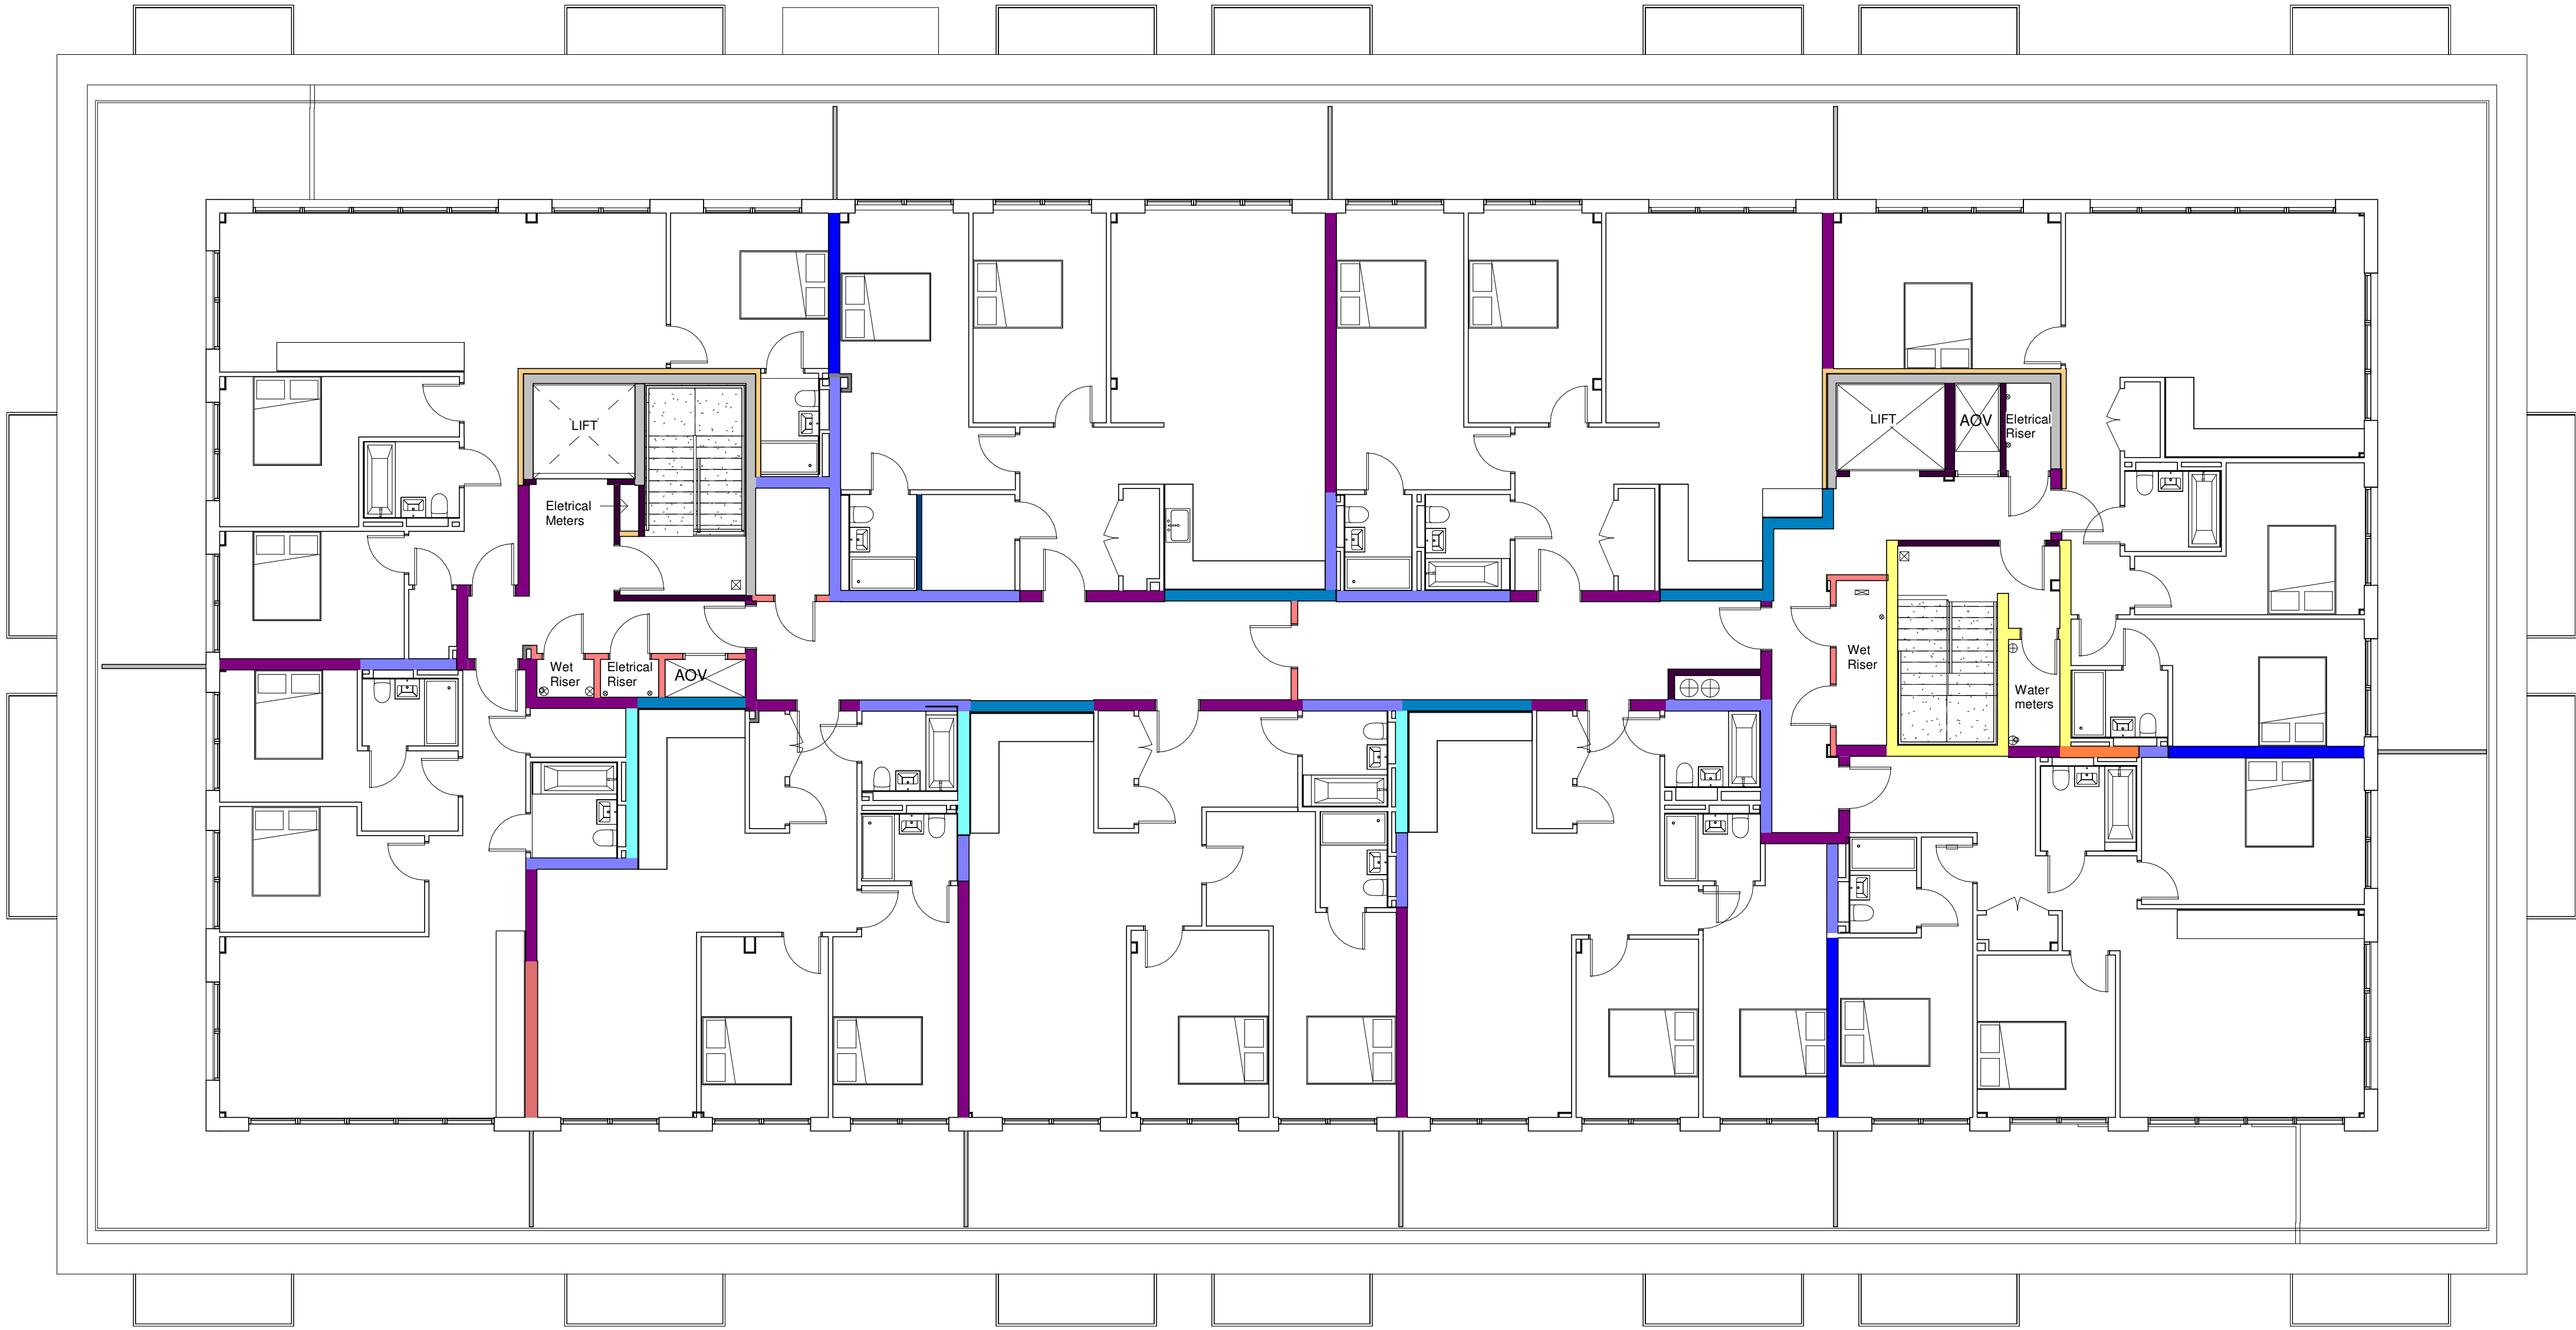

PARTY WALL TYPES

- | | | | |
|---|---------|---|-----------|
|  | PW 21 |  | PW 21bb |
|  | PW 21b |  | PW 21kk |
|  | PW 21k |  | PW 21s |
|  | PW 21bk |  | PW 22 |
|  | IW 06 |  | Blockwork |

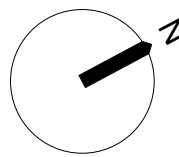

Brooks Murray Architects
The Arts Building, Morris Place, London, N4 3JG
+44 (0)20 77399555 admin@brooksmurray.com

**brooks
murray**

CLIENT
Xone Kontrol

JOB
Bridge House, Uxbridge
UB8 1HS

DRAWING TITLE
Seventh Floor Plan


SCALE
As indicated @ A1

DATE
SEP 2021

STATUS
DISCHARGE OF CONDITIONS

Drawn by LJ	Checked by SB	Issued by CM
----------------	------------------	-----------------

DWG NO. 1253.01- 163	REV
-------------------------	-----

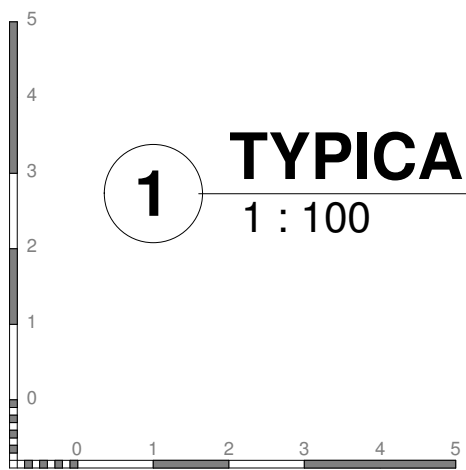

1 TYPICAL 7th Floor 1_100
1 : 100