



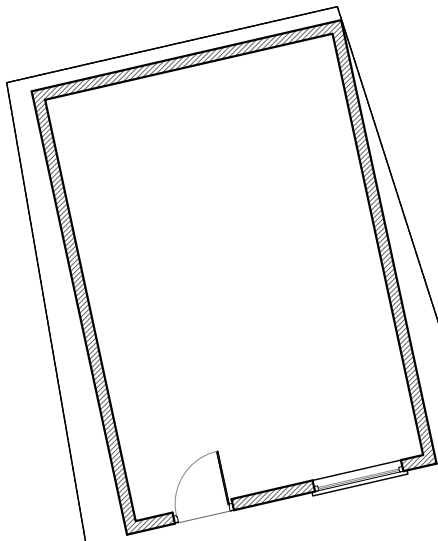

Rear Garden
103.00sqm

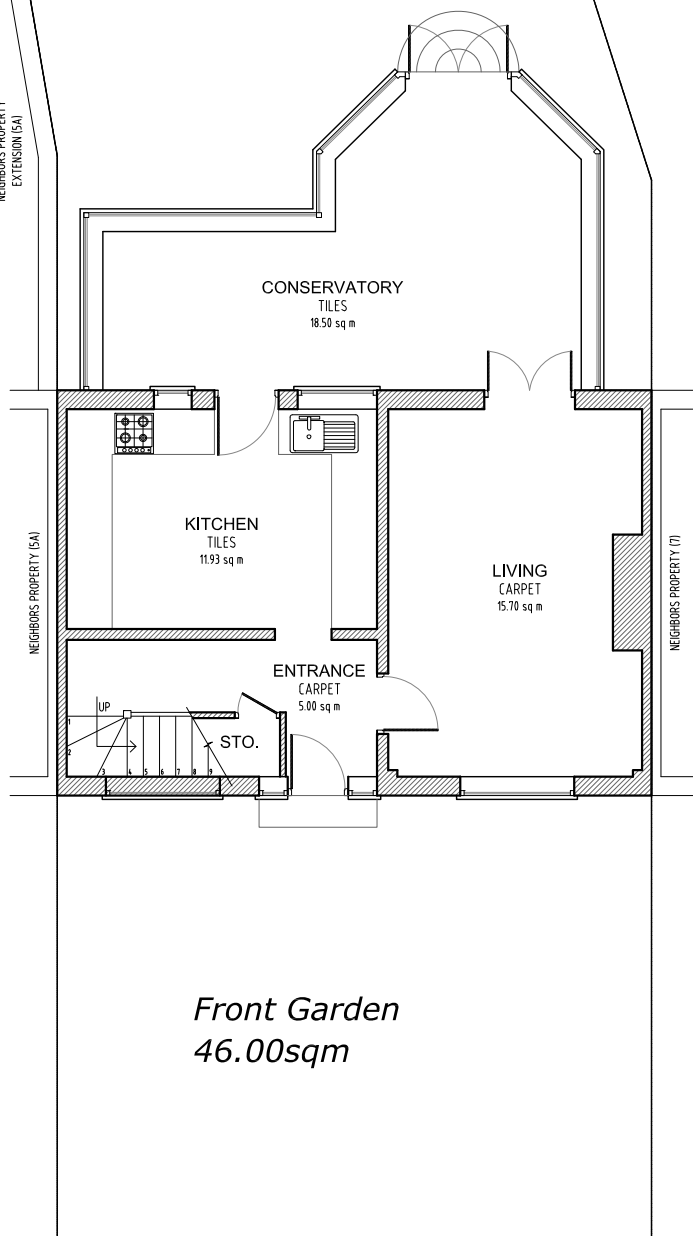

Front Garden
46.00sqm

Ground Floor Scale 1:100



NOTES
The contractors are to check all the dimensions, levels, drain runs and general condition of the site before works commence.

All works are to be carried out in accordance with current Building Regulations, British Standards, Code of Practice and Local Authority Requirements.

Project:
**5 Wheatley Crescent,
Hayes UB3 2JF**

Title:
**Existing
Ground Floor & Rear Elevation**

Date: 21.05.23 Scale: 1:100 @ A3

Dwg. No. WC.05.EX.201 Rev: 0