
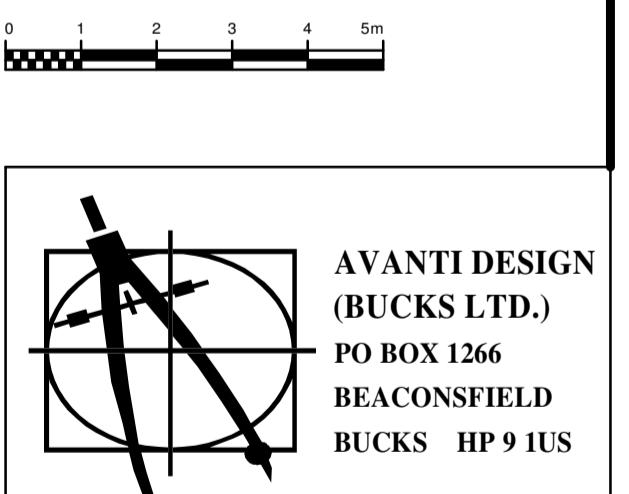
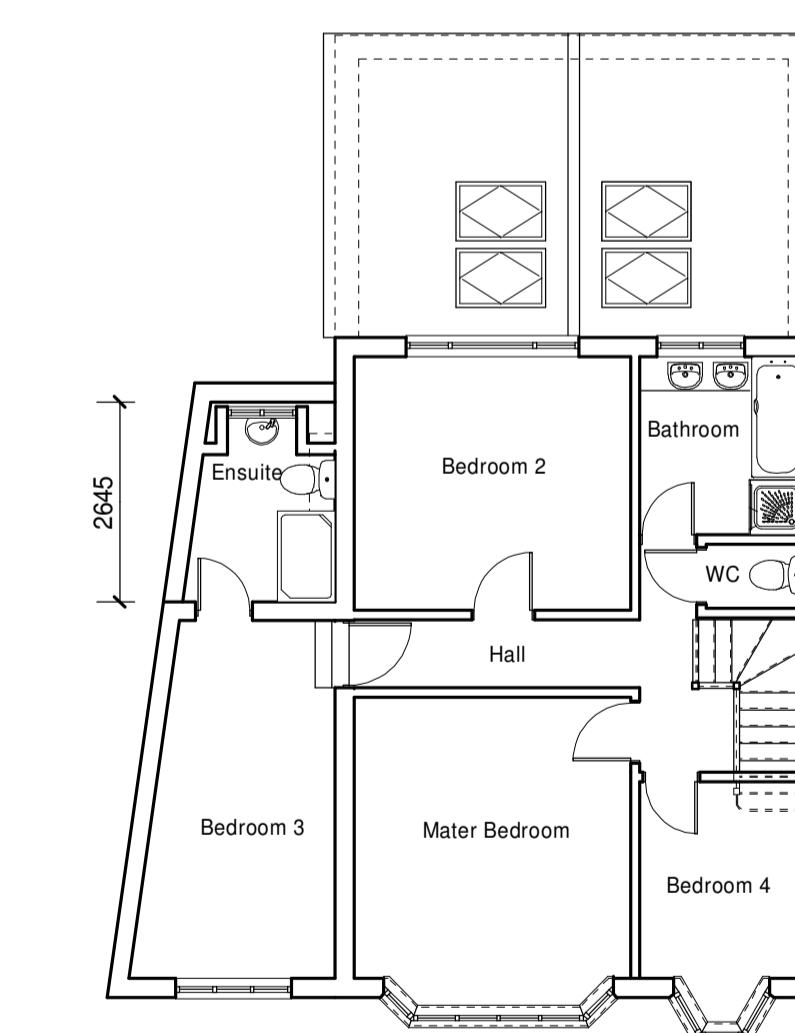
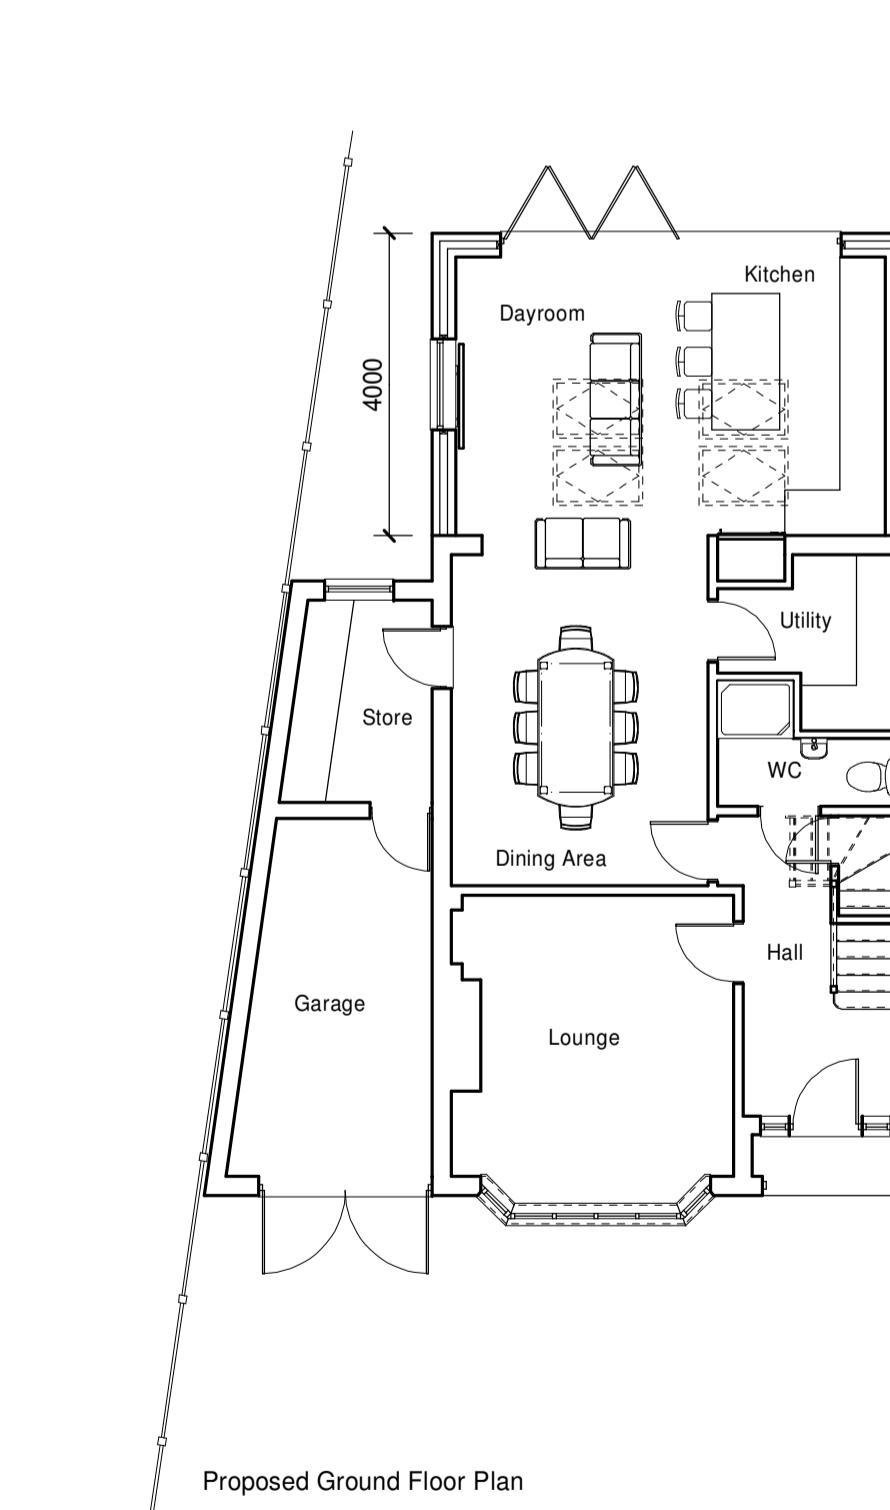
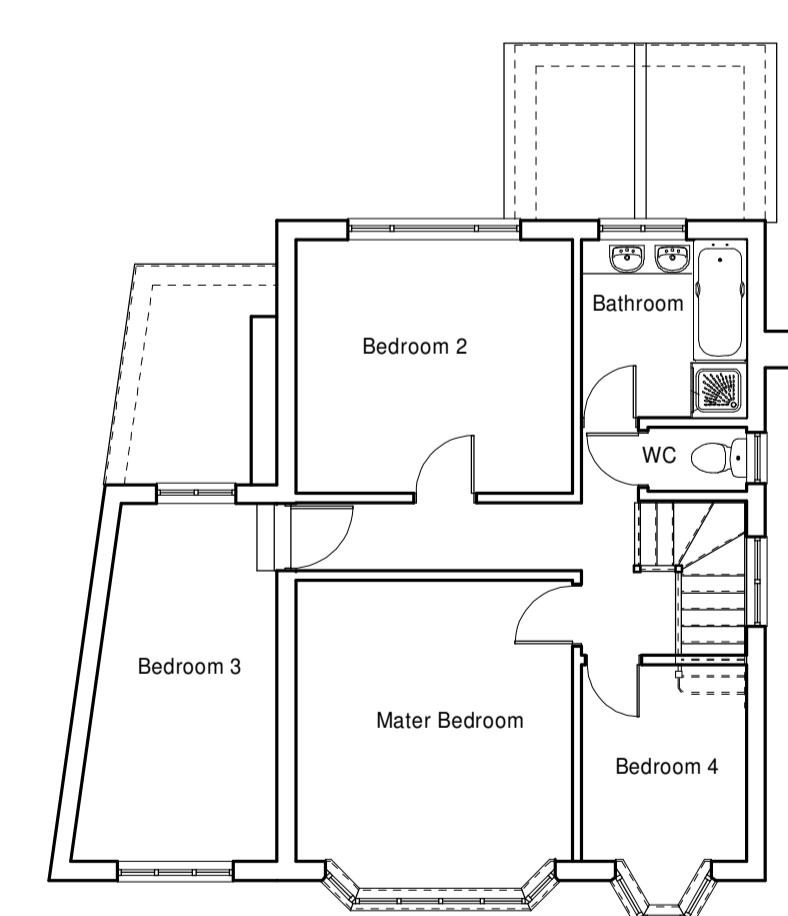
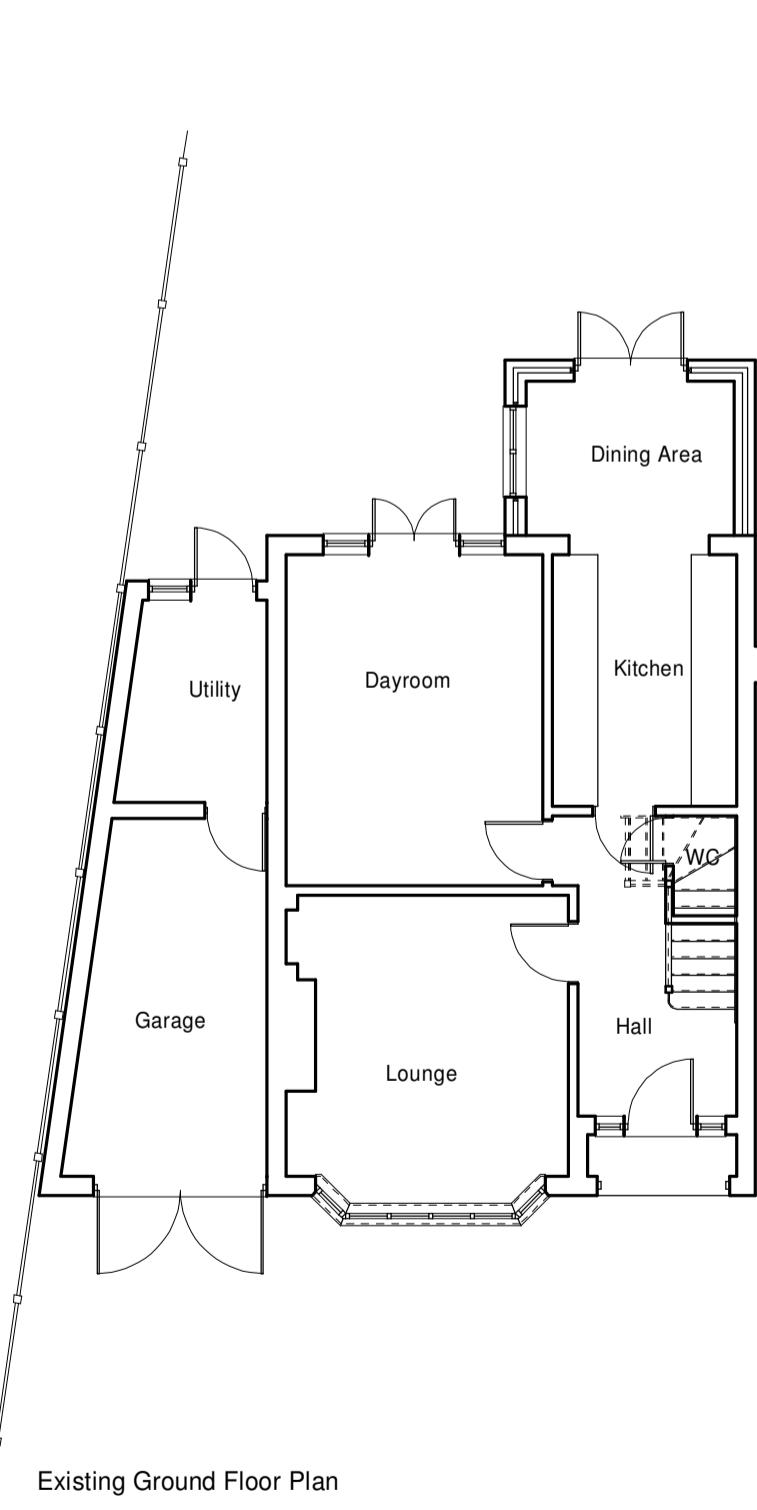


Existing Elevations

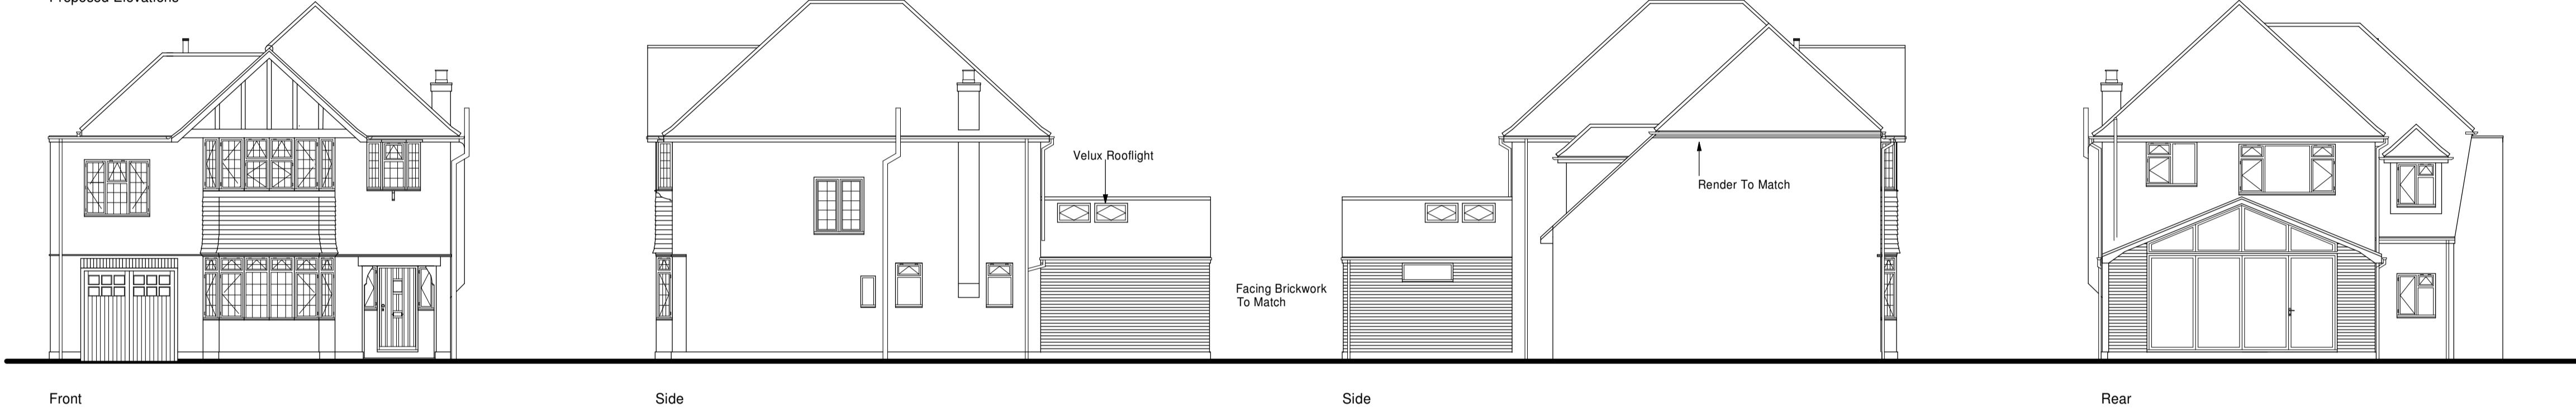

Proposed Elevations

Client
Mr. & Mrs. A. GrantLocation
56 Pinn Way, RuislipProject
Single Storey & First
Floor Rear/Side ExtensionsDrawing Title
Existing & Proposed
Elevations / Floor Plans

Scale 1:100 Date September 2025

Dwg. No. AG/01/25 Rev. B