

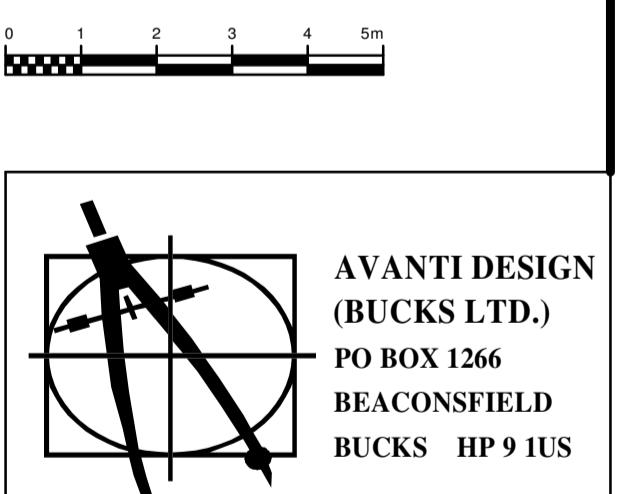
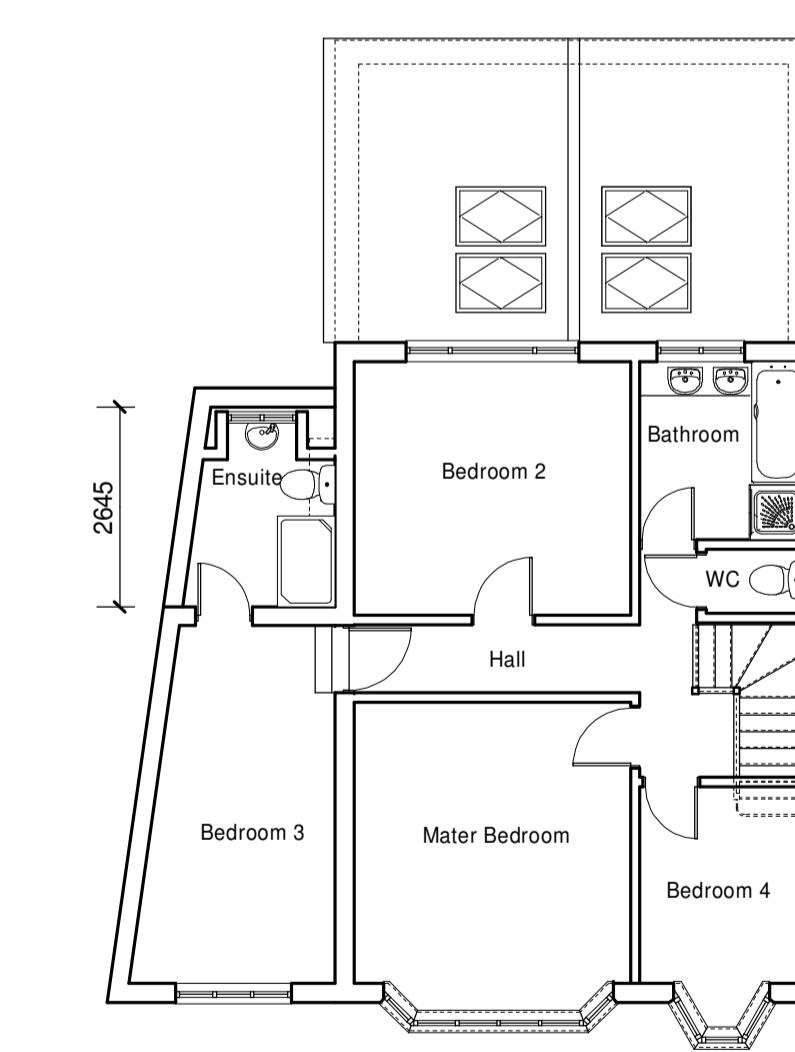
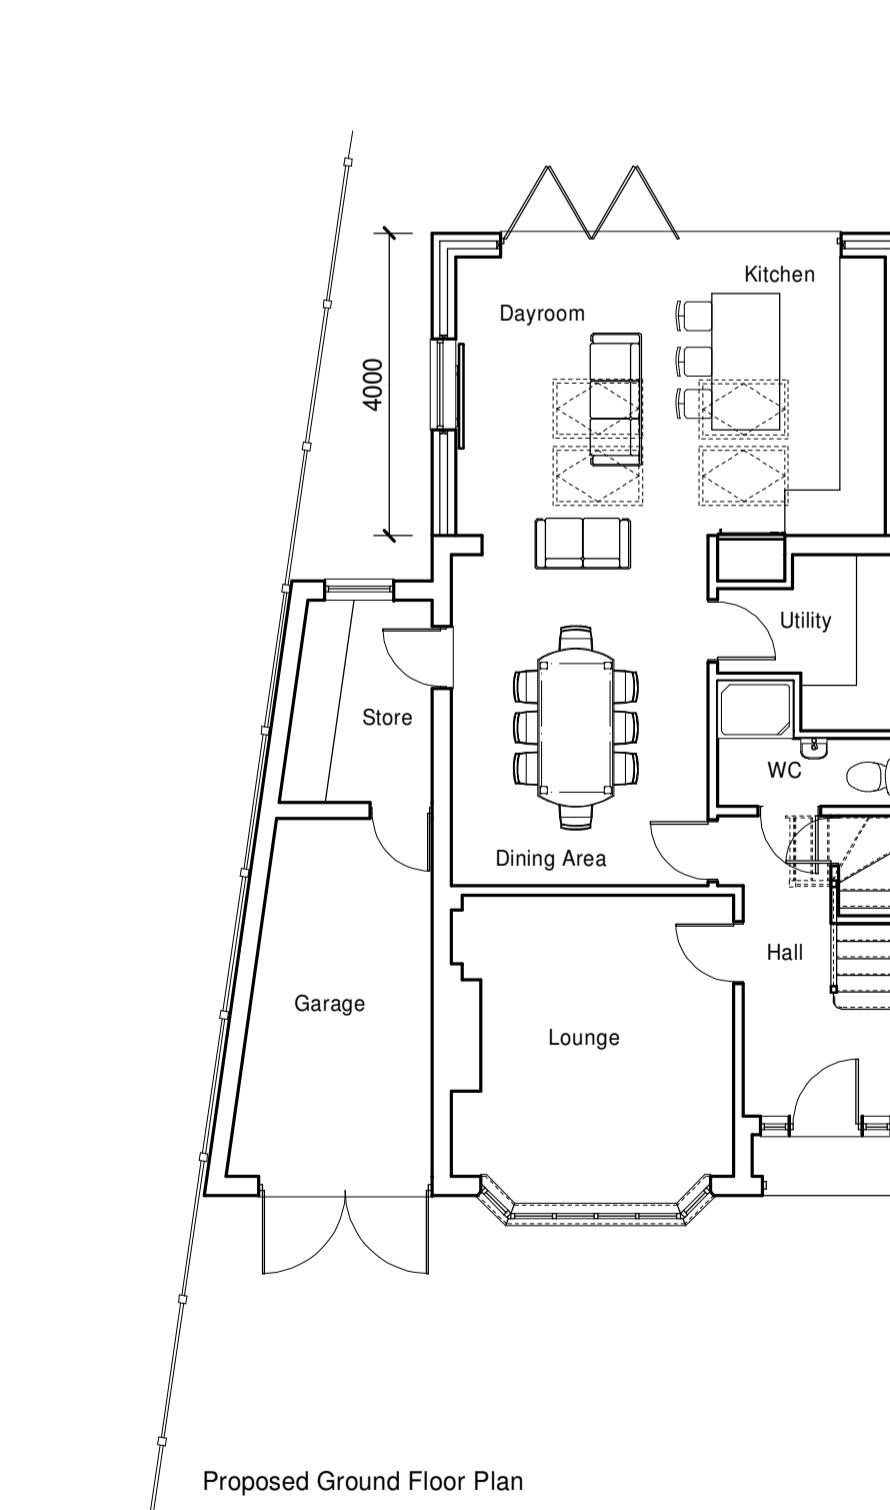
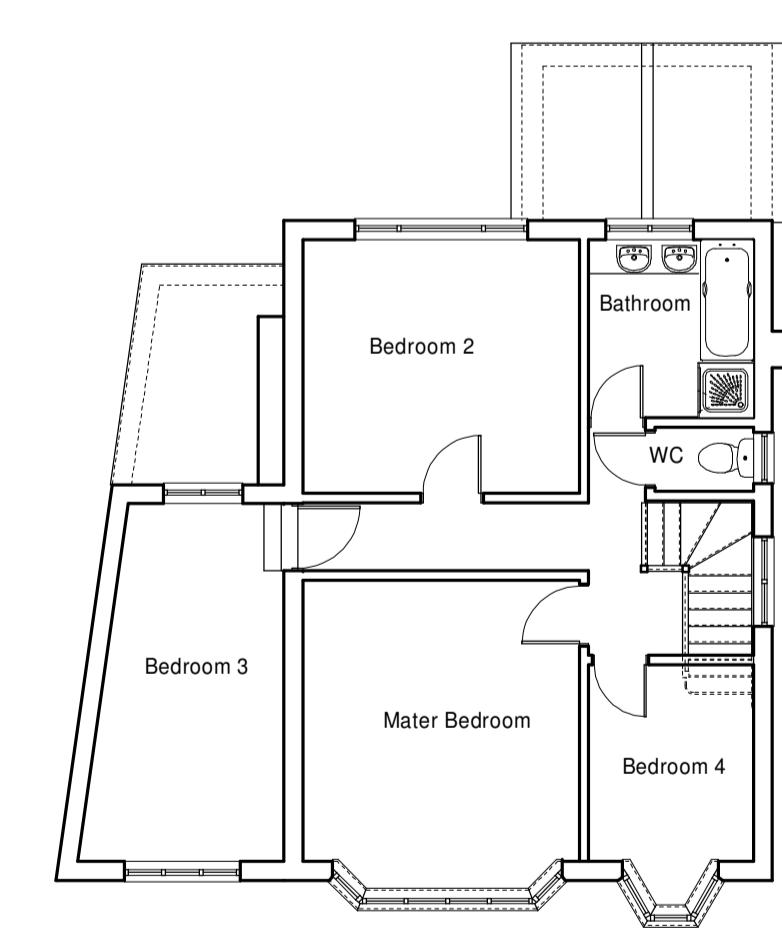


Existing Elevations

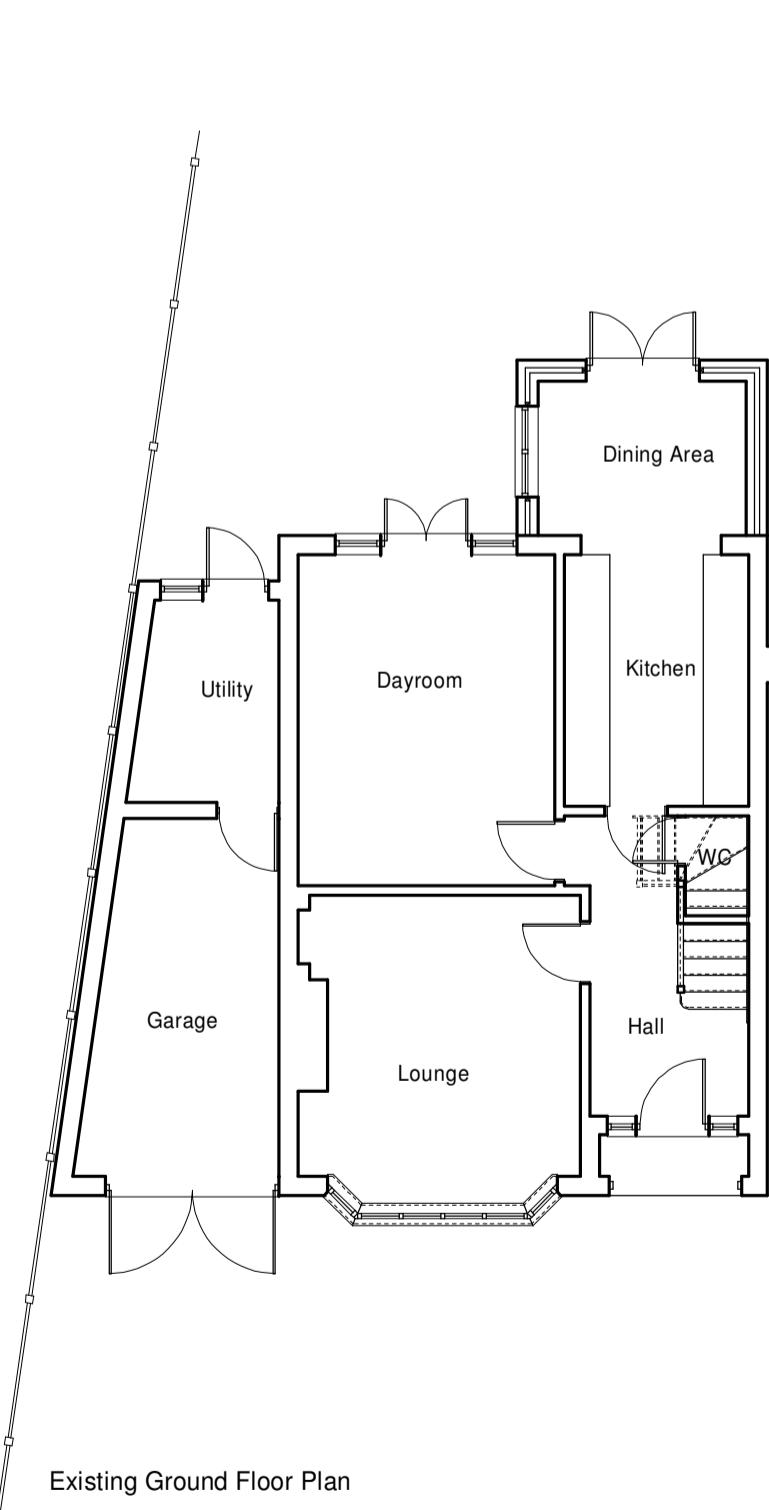

Proposed Elevations

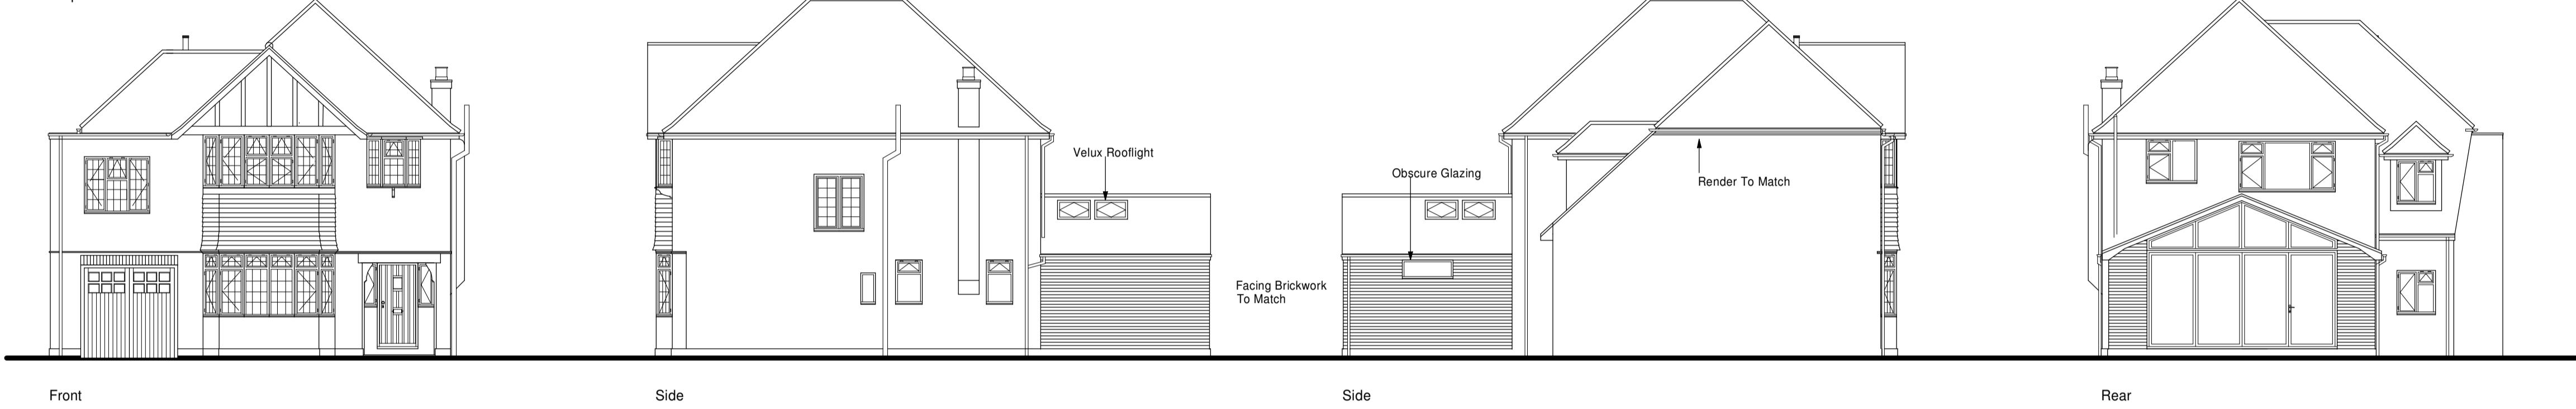

Client

Mr. & Mrs A. Grant

Location

56 Pinn Way Ruislip

Project

Single Storey & First
Floor Rear/Side Extensions

Drawing Title

Existing & Proposed
Elevations / Floor Plans

Scale 1:100 Date September 2025

Dwg. No. AG/01/25 Rev. C